



Side Elevation 01
1 : 100

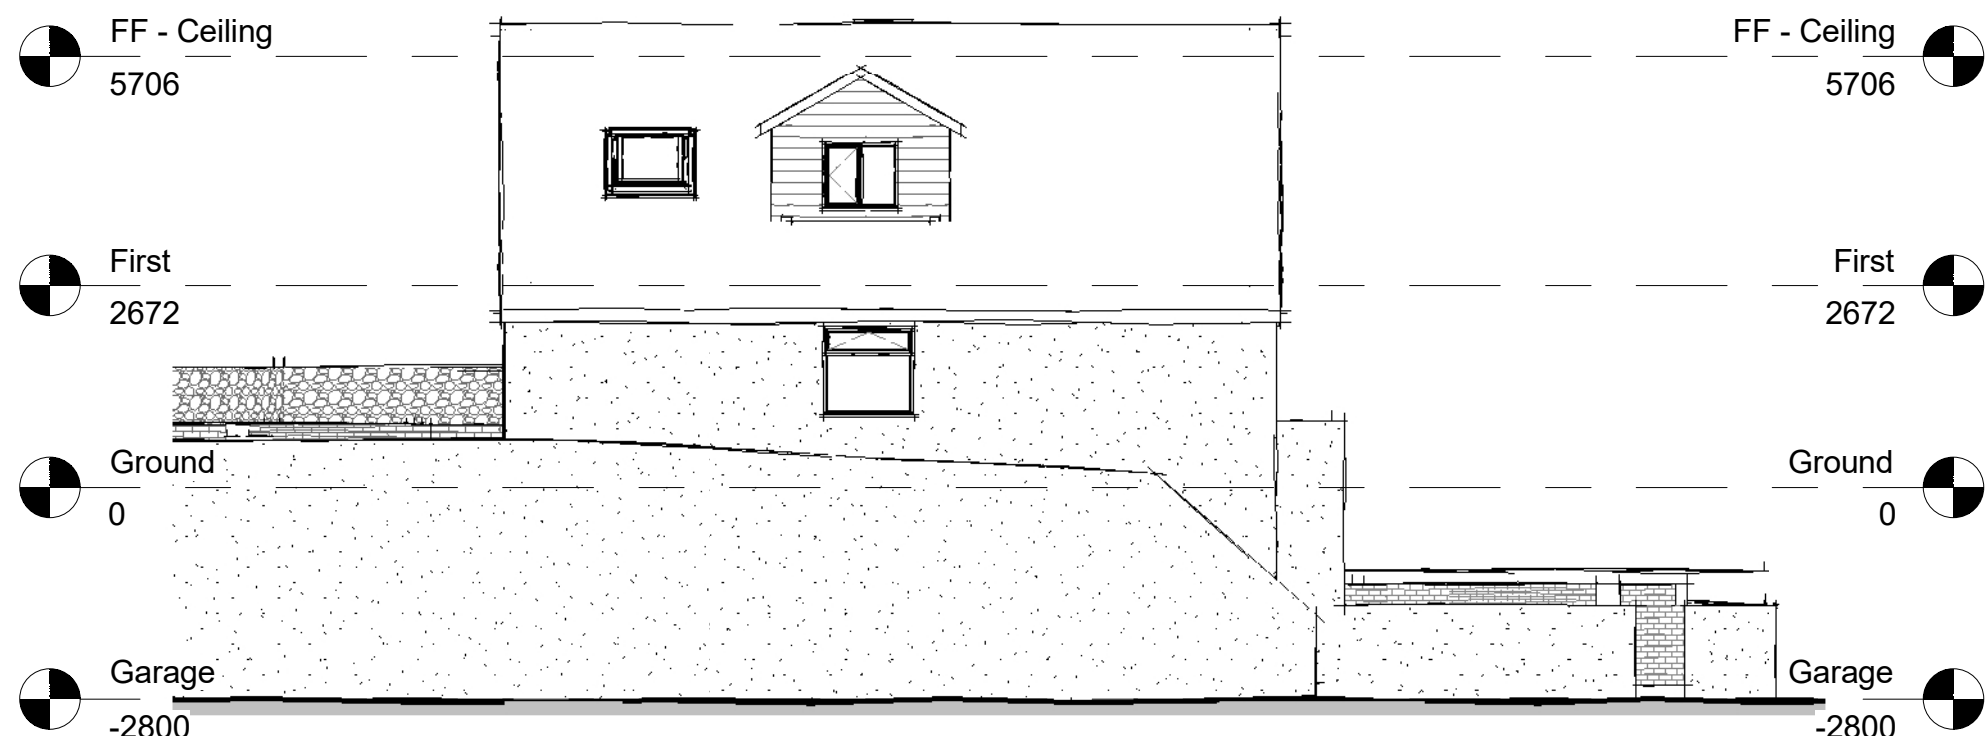

Side Elevation 02
1 : 100

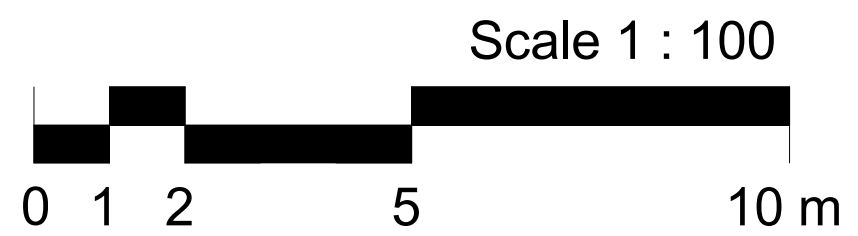

FOX-AD

NOTES:
DRAWING MAYBE SCALED FOR PLANNING PURPOSES ONLY

© FOX ARCHITECTURAL DESIGN LTD

Client: MR & MRS BEWSHER	
Project: 11 DENT ROAD - THORNHILL - EGREMONT	
Title: ELEVATIONS AS EXISTING 02	
Scale: 1 : 100 at A3	
Date: JUNE 2021	
Status: PLANNING	
Drawing Reference: 21-28-P-05	Revision: