

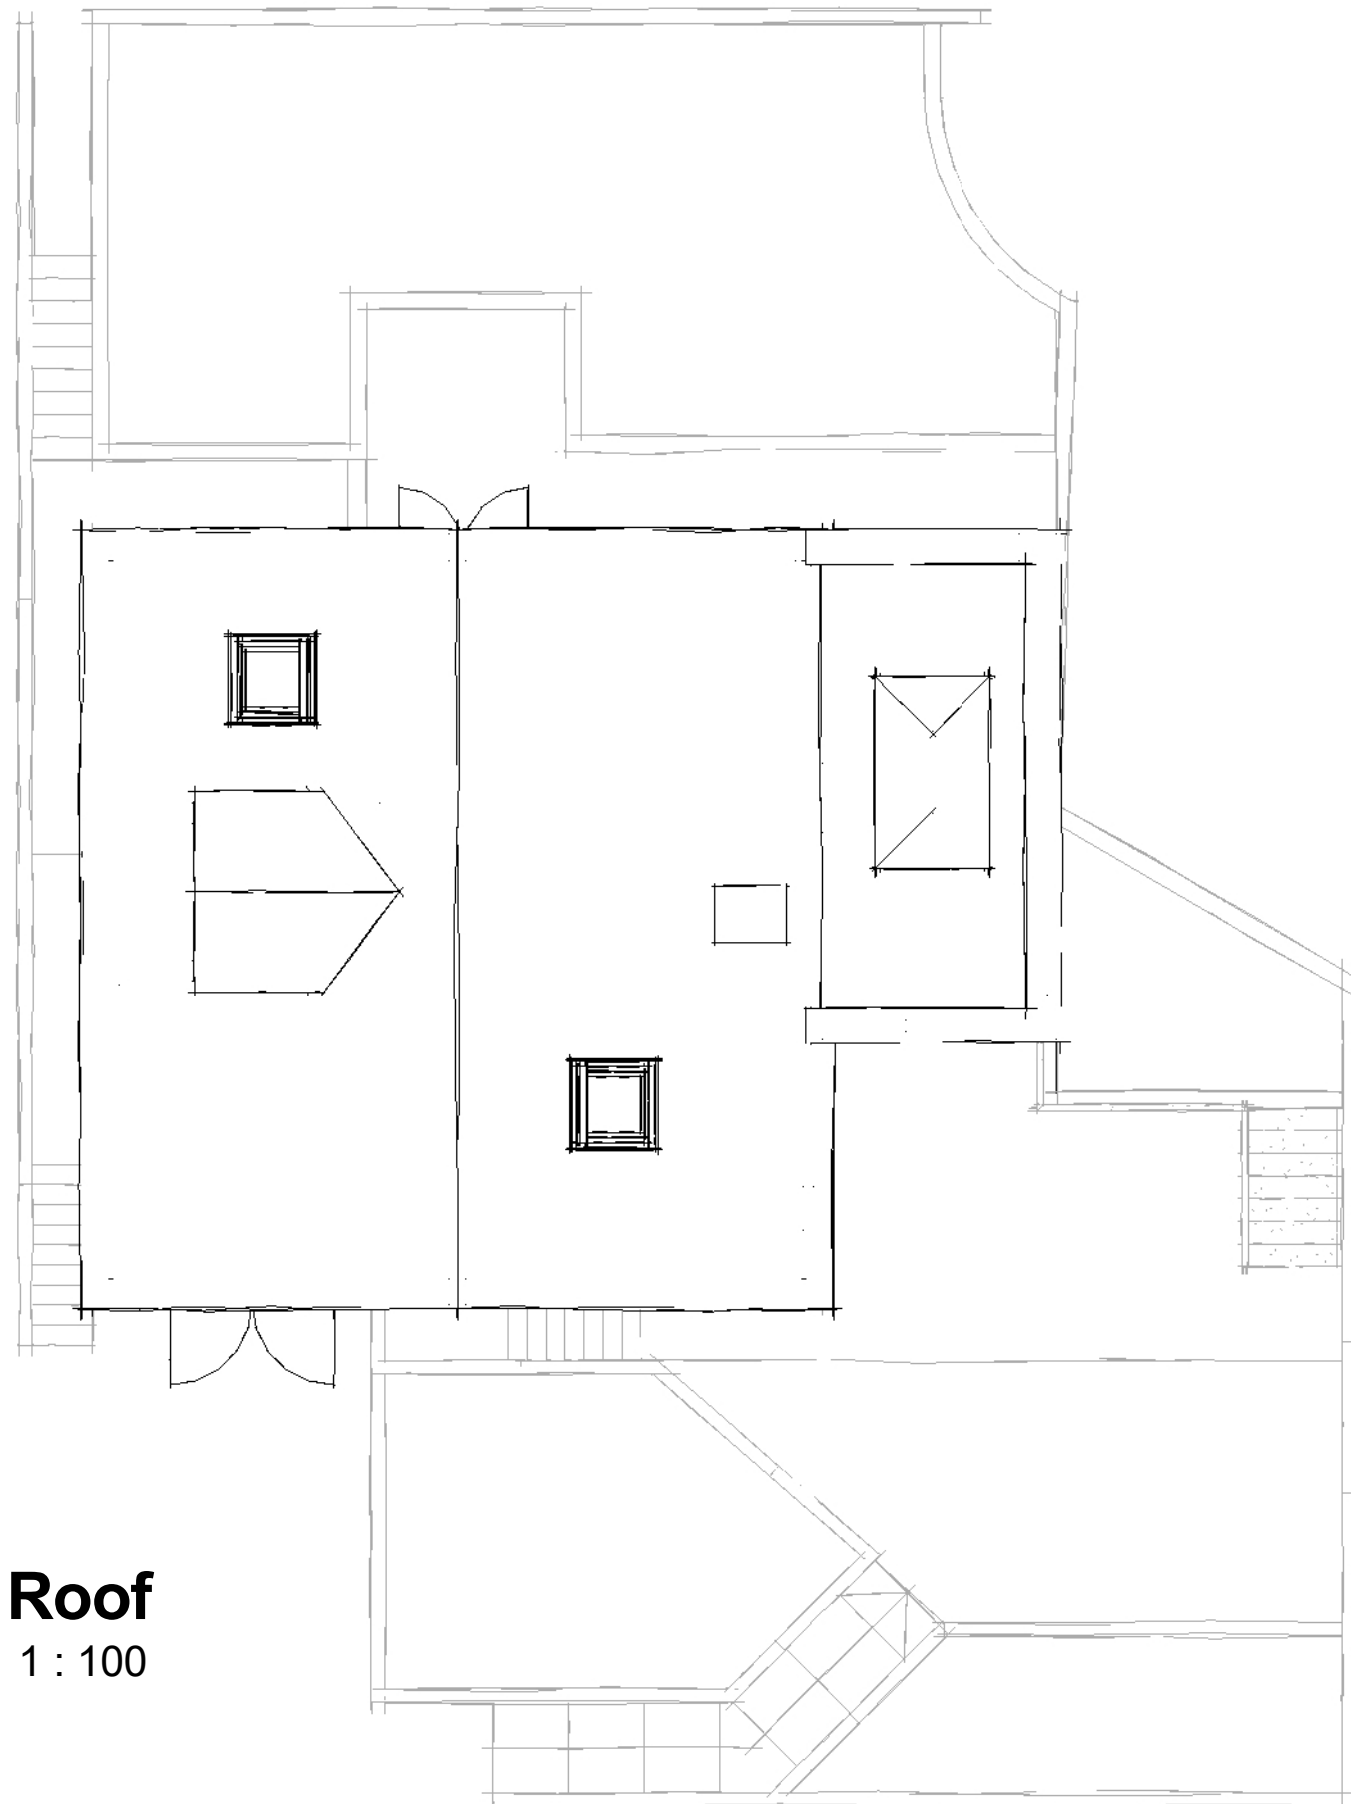


First
1 : 100

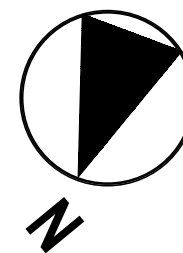

Roof
1 : 100

Scale 1 : 100

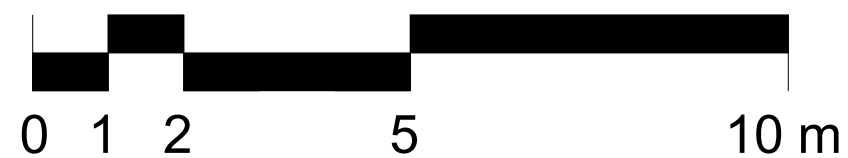

FOX-AD

NOTES:

DRAWING MAYBE SCALED FOR PLANNING PURPOSES ONLY

© FOX ARCHITECTURAL DESIGN LTD

A 21-06-21 Design amended following client comments

Client: MR & MRS BEWSHER	
Project: 11 DENT ROAD - THORNHILL - EGREMONT	
Title: PLANS AS PROPOSED 02	
Scale: 1 : 100 at A3	
Date: JUNE 2021	
Status: PLANNING	
Drawing Reference: 21-28-P-08	Revision: A