



Scale 1 : 100

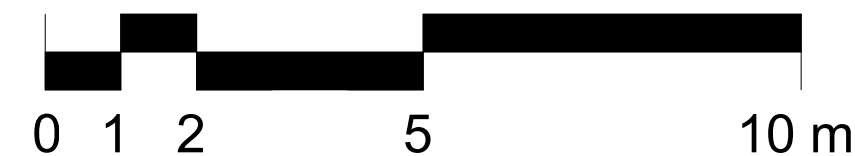

Ground
1 : 100

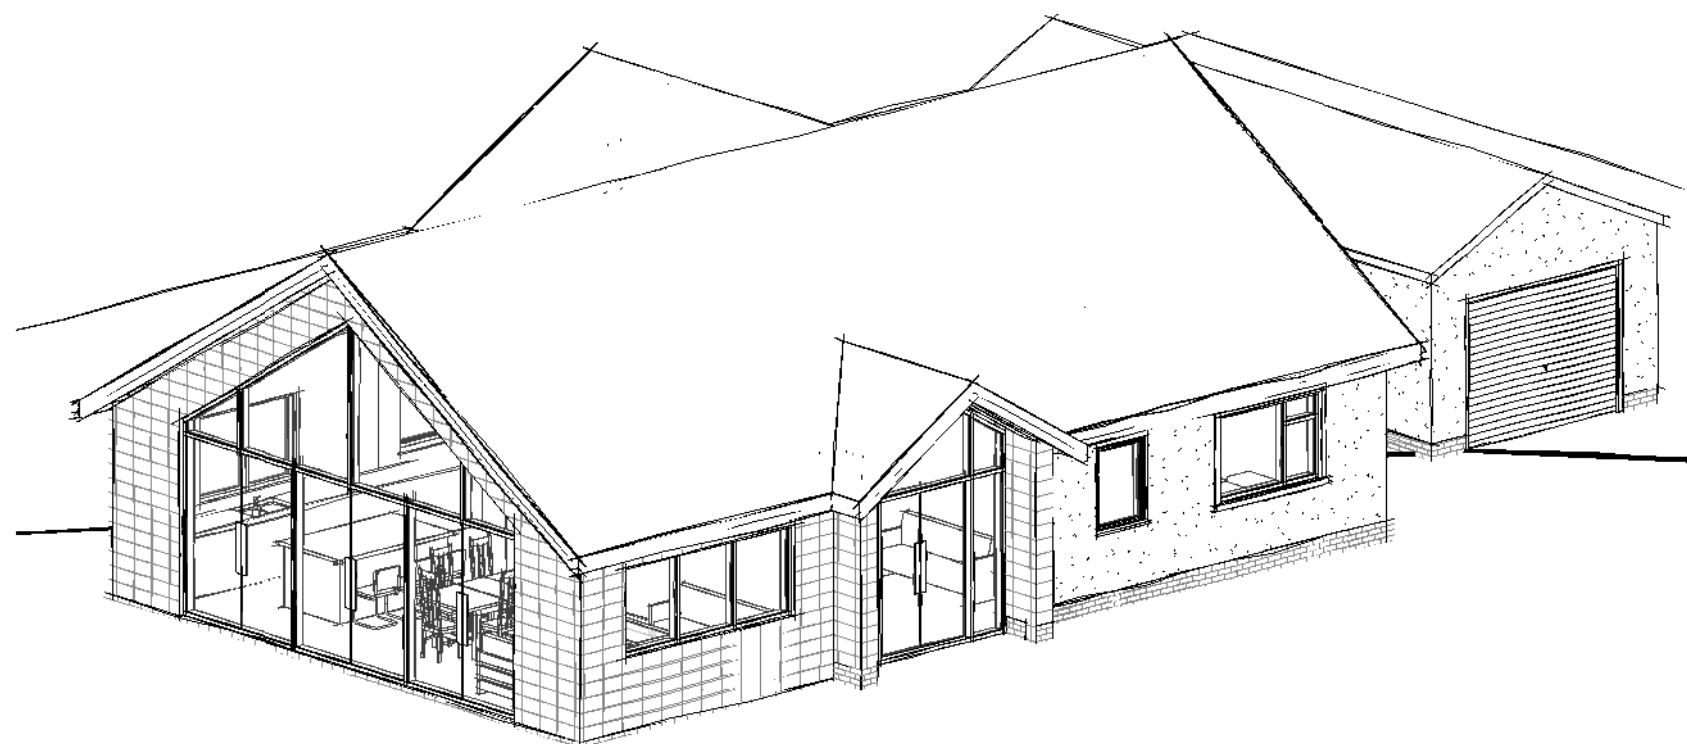

FOX-AD

NOTES:

DRAWING MAYBE SCALED FOR PLANNING PURPOSES ONLY

© FOX ARCHITECTURAL DESIGN LTD

Client:	MALCOLM SHARPE
Project:	BELSFIELD - THE GREEN - MILLOM
Title:	PLANS AS PROPOSED
Scale:	1 : 100 at A3
Date:	JUNE 2021
Status:	PLANNING
Drawing Reference:	21-30-P-05
Revision:	