



Scale 1 : 100

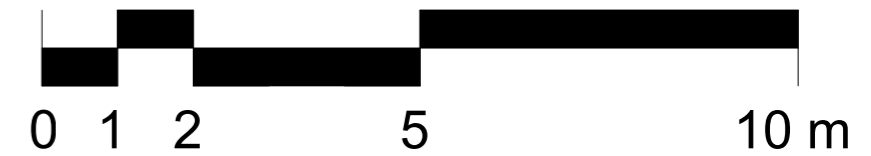

Ground
1 : 100

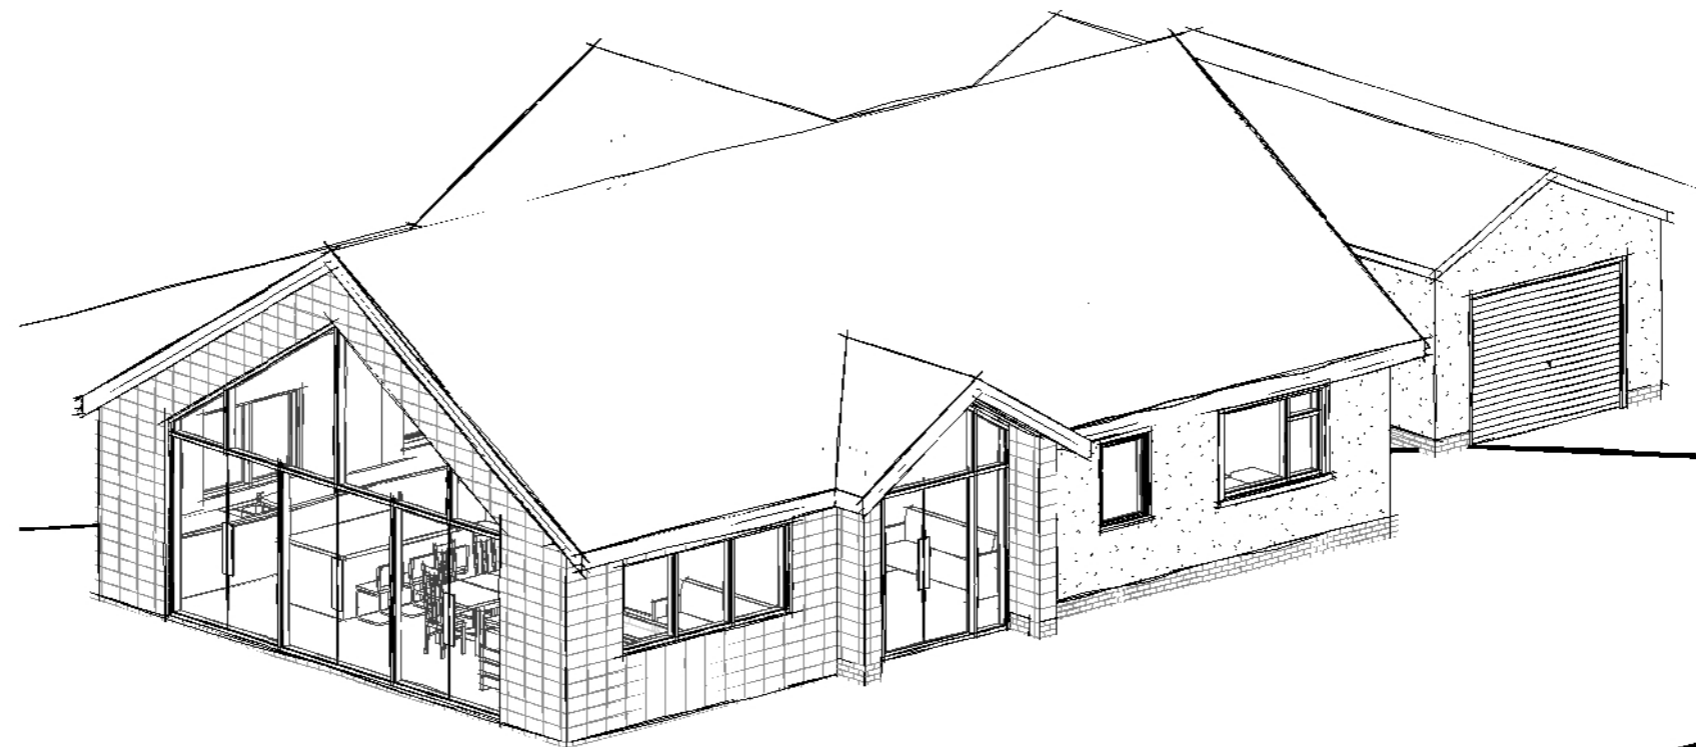

FOX-AD

NOTES:

DRAWING MAYBE SCALED FOR PLANNING PURPOSES ONLY

© FOX ARCHITECTURAL DESIGN LTD

A 21-07-16 Design amended following client comments

Client:
MALCOLM SHARPE

Project:
BELSFIELD - THE GREEN - MILLOM

Title:
PLANS AS PROPOSED

Scale:
1 : 100 at A3

Date:
JUNE 2021

Status:
PLANNING

Drawing Reference:
21-30-P-05

Revision:
A