



## Front Elevation

1 : 100

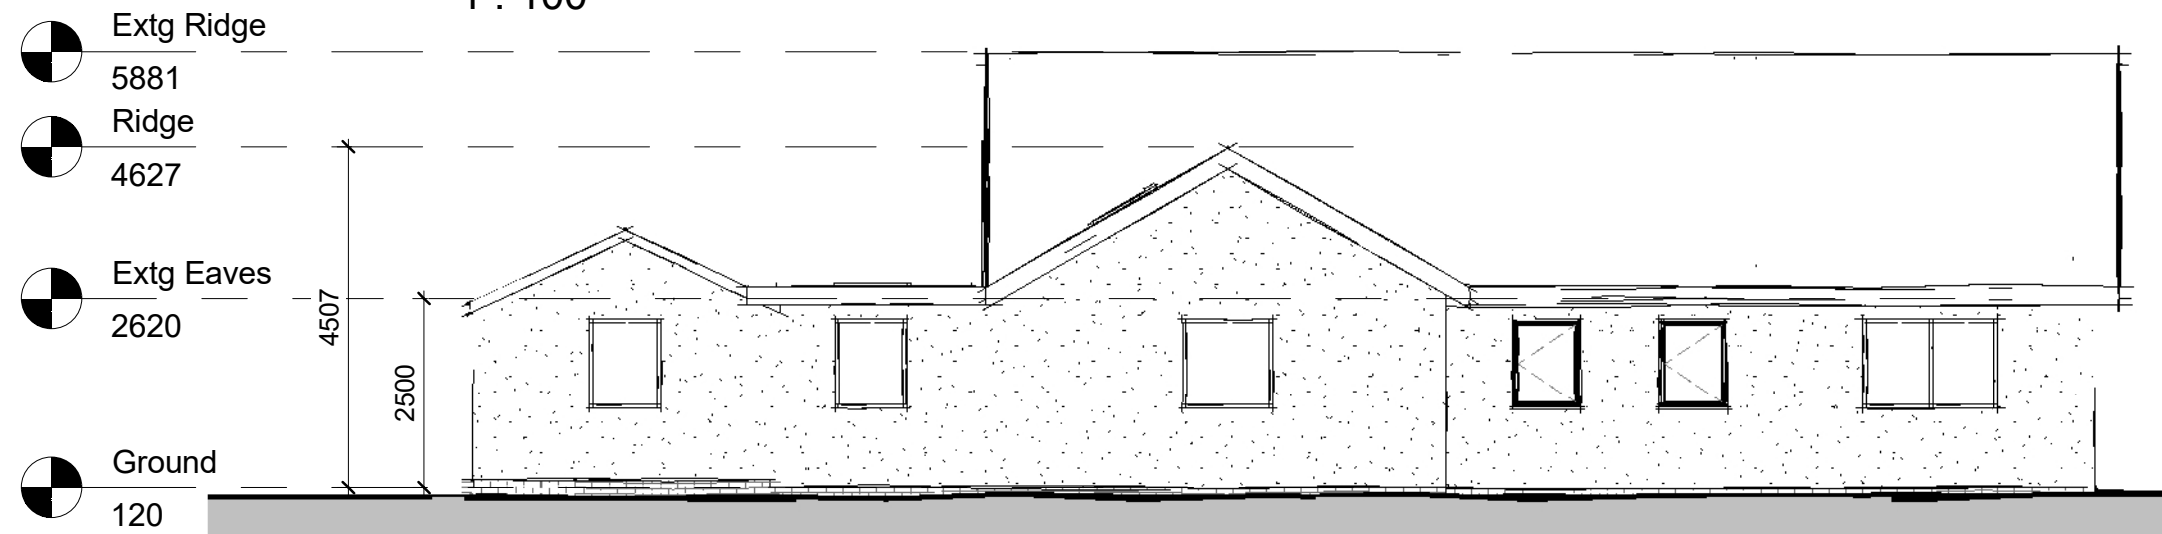


## Rear Elevation

1 : 100

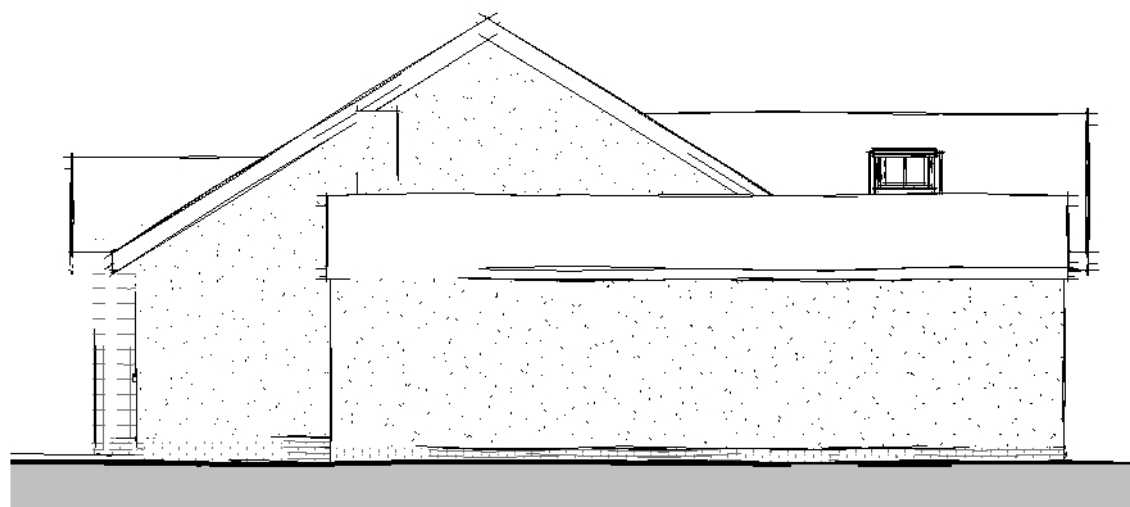

## Side Elevation 01

1 : 100

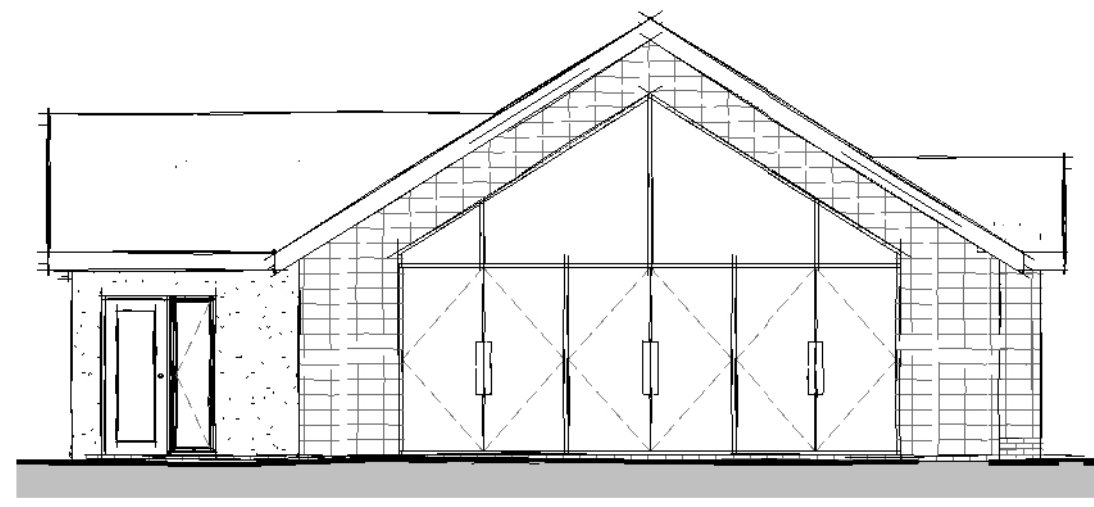

## Side Elevation 02

1 : 100

FOX-AD

NOTES:

DRAWING MAYBE SCALED FOR PLANNING PURPOSES ONLY

© FOX ARCHITECTURAL DESIGN LTD

Client:  
MALCOLM SHARPE

Project:  
BELSFIELD - THE GREEN - MILLOM

Title:  
ELEVATIONS AS PROPOSED

Scale:  
1 : 100 at A3

Date:  
JUNE 2021

Status:  
PLANNING

Drawing Reference:  
21-30-P-06

Revision: