



Front Elevation

1 : 100

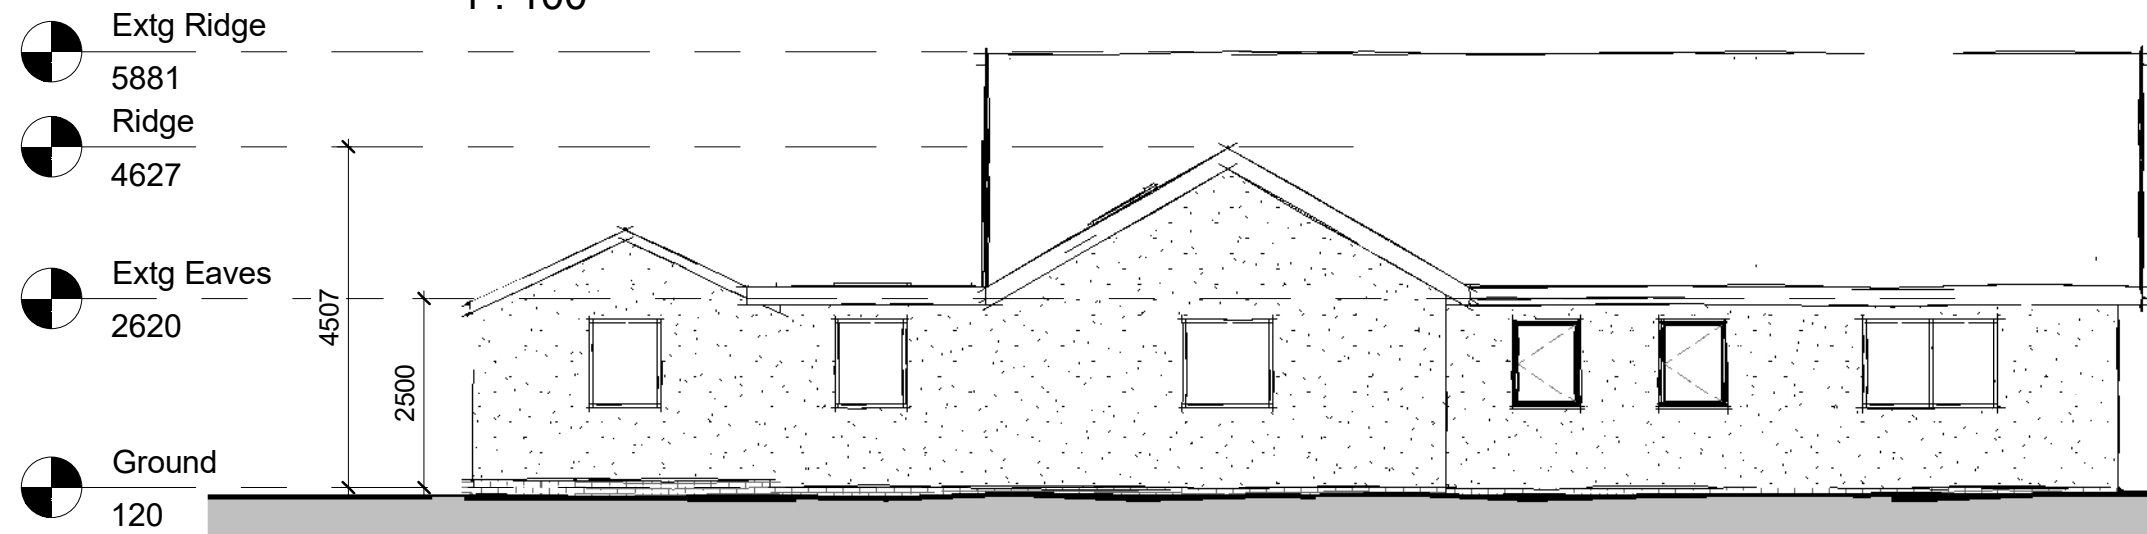


Rear Elevation

1 : 100

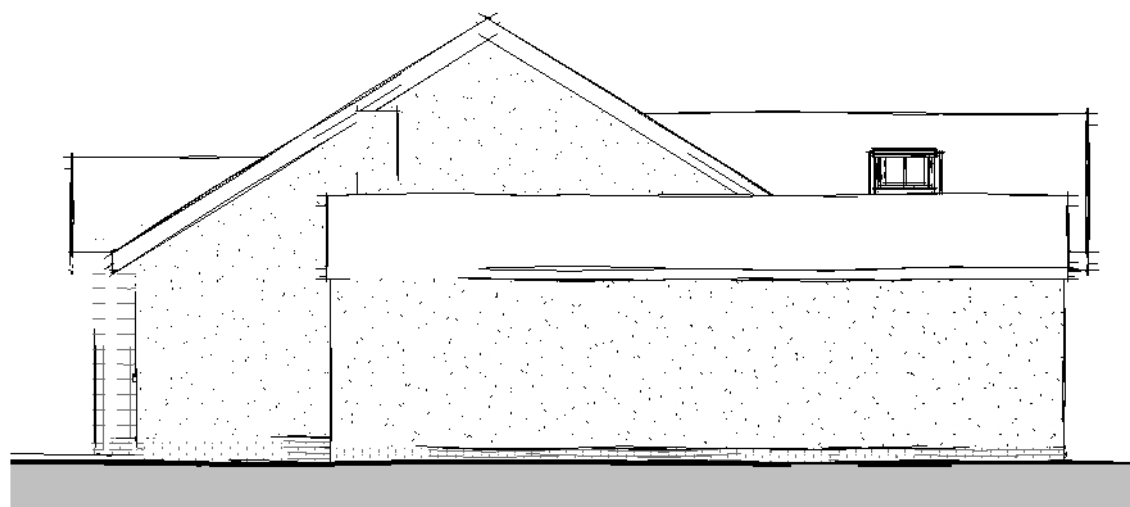

Side Elevation 01

1 : 100

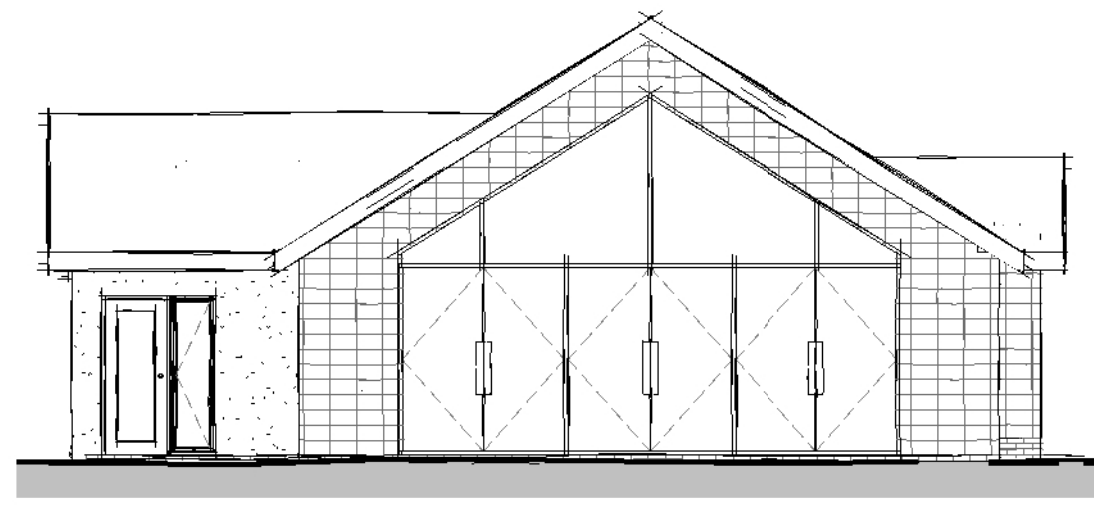

Side Elevation 02

1 : 100

FOX-AD

NOTES:

DRAWING MAYBE SCALED FOR PLANNING PURPOSES ONLY

© FOX ARCHITECTURAL DESIGN LTD

A 21-07-16 Design amended following client comments

Client:
MALCOLM SHARPE

Project:
BELSFIELD - THE GREEN - MILLOM

Title:
ELEVATIONS AS PROPOSED

Scale:
1 : 100 at A3

Date:
JUNE 2021

Status:
PLANNING

Drawing Reference:
21-30-P-06

Revision:
A