





LOCATION PLAN @ 1:1250

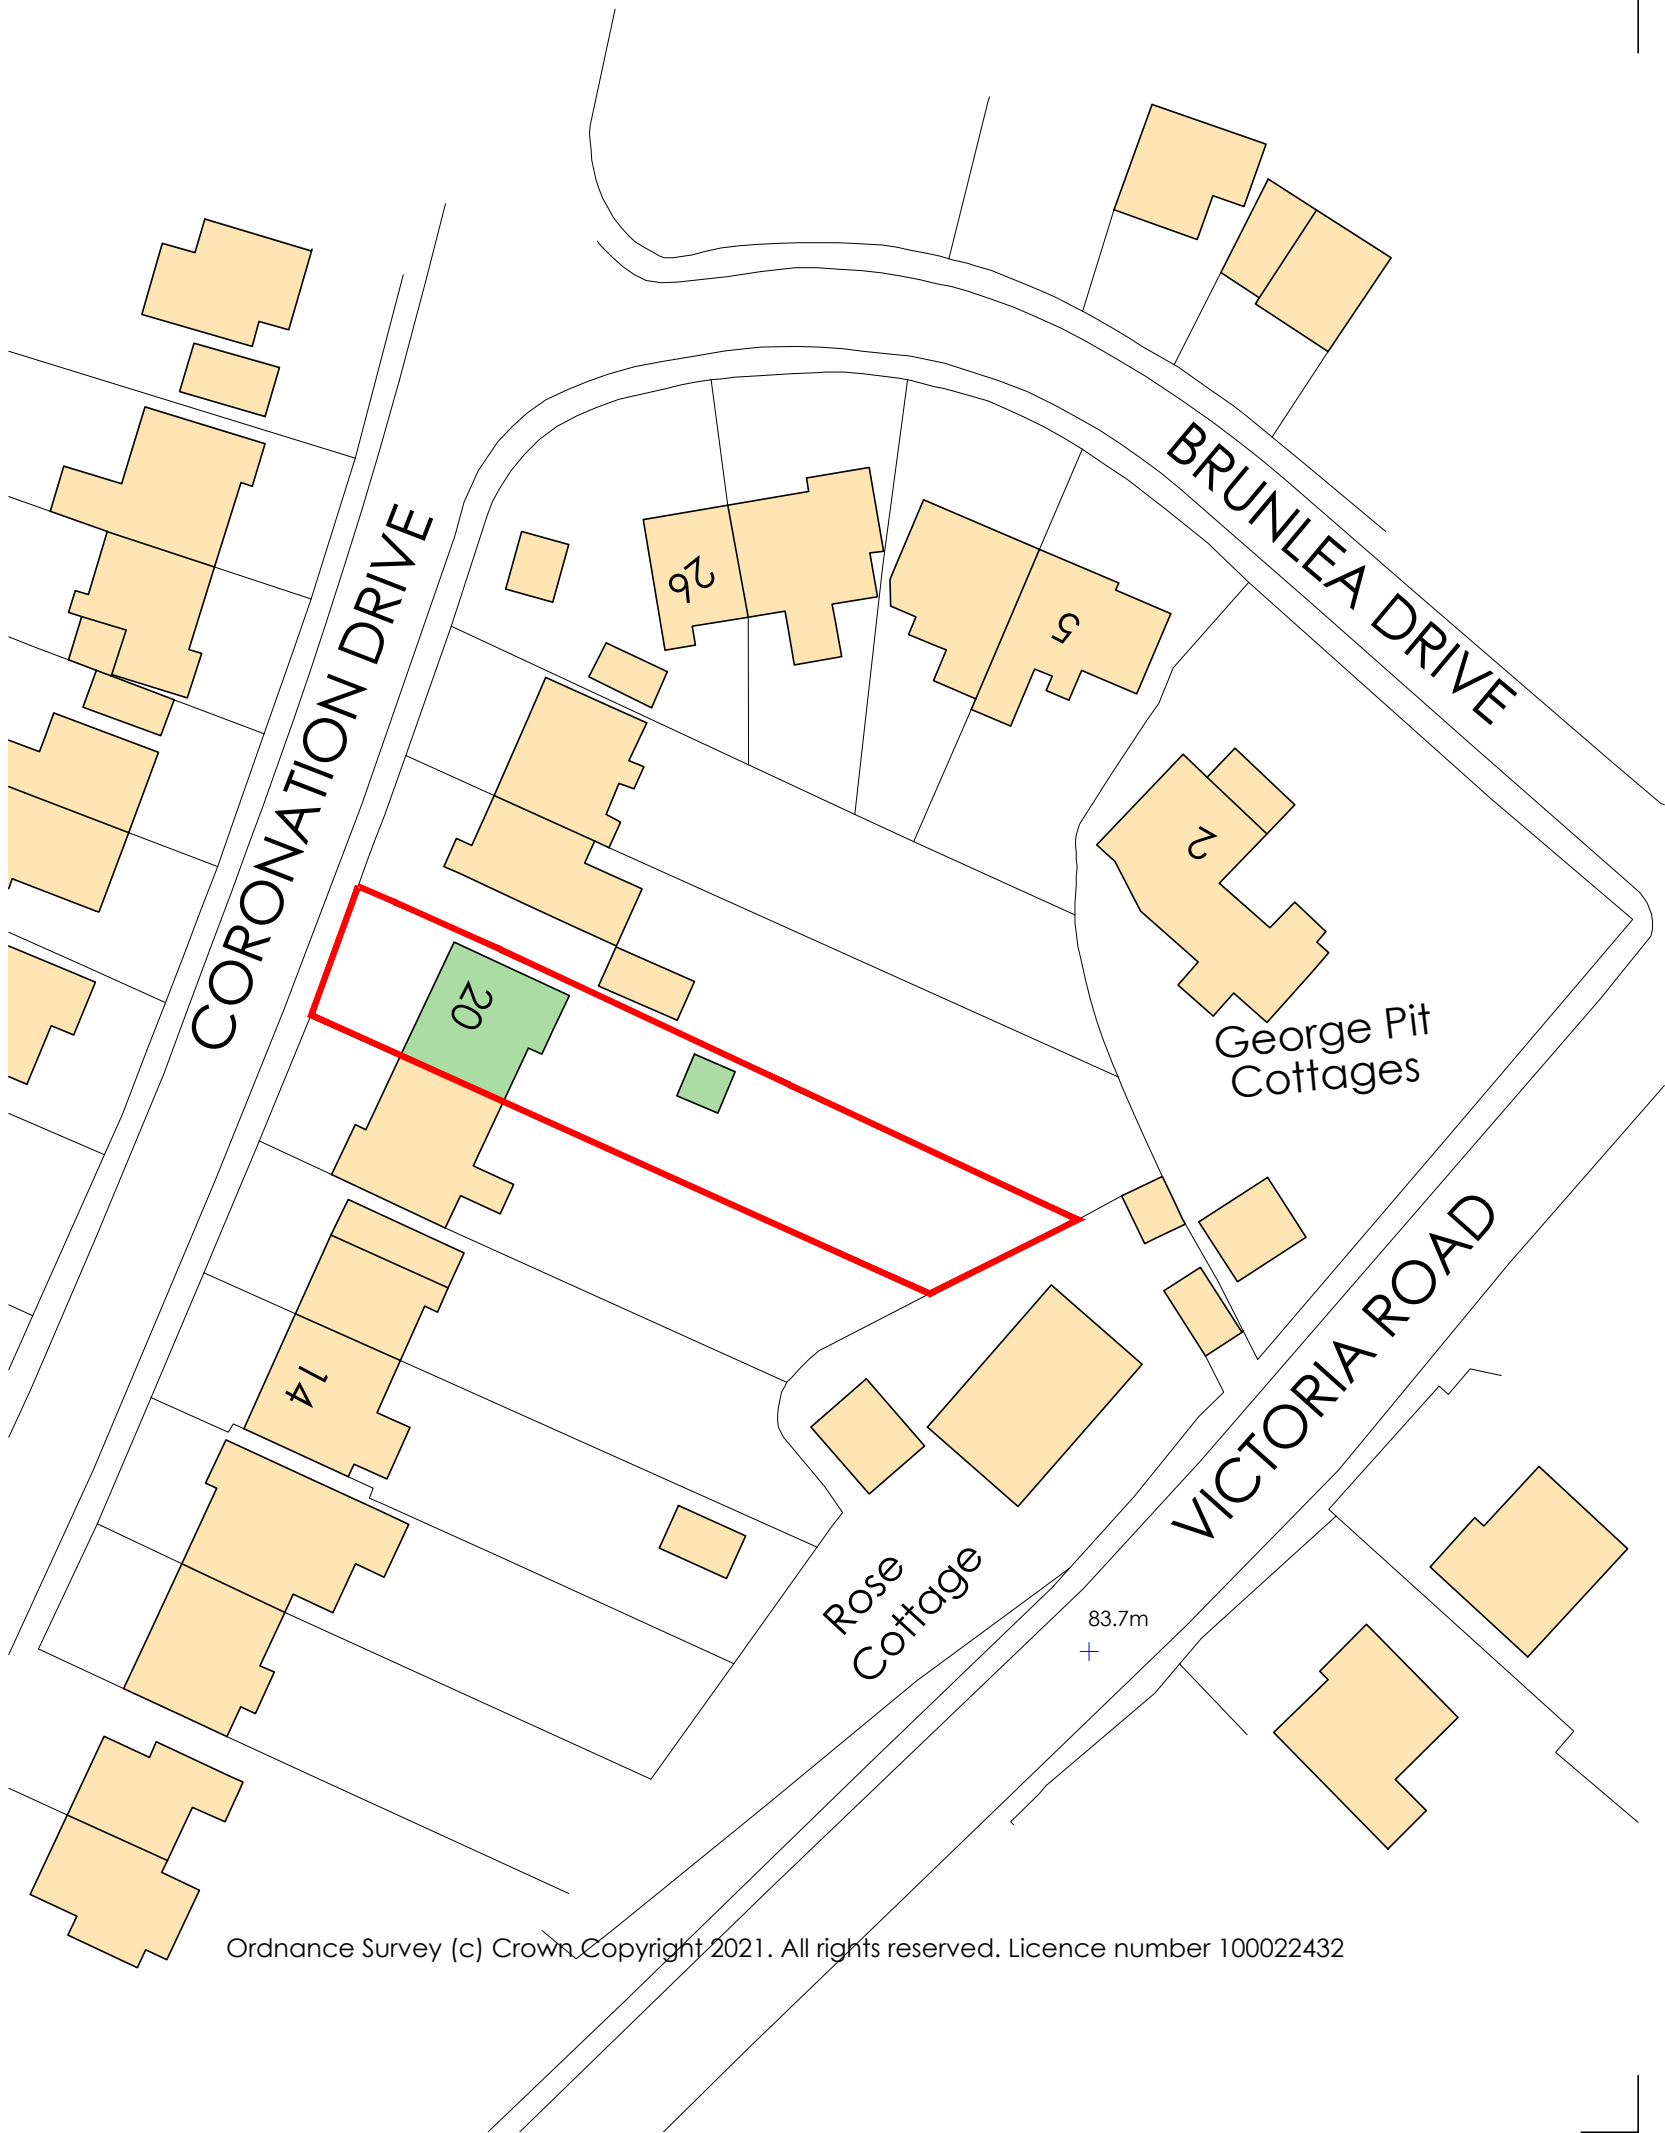

BLOCK PLAN @ 1:500

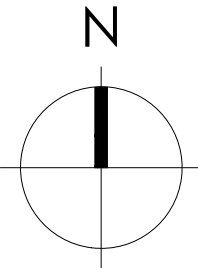

SITE APPLICATION BOUNDARY

FOX-AD

DRAWING MAYBE SCALED FOR PLANNING PURPOSES ONLY!  
ANY DISCREPANCIES TO BE DRAWN TO THE ATTENTION OF FOX-AD LTD  
© FOX ARCHITECTURAL DESIGN LTD

Rev.	Date	Description
—	—	—
—	—	—
—	—	—
—	—	—
—	—	—
Client: GEORDIE SMITH		
Project: 20 CORONATION DRIVE - WHITEHAVEN		
Title: LOCATION/BLOCK PLAN		
Scale: 1:1250/500@A3		
Date: JULY 2021		
Status: PLANNING		
Drawing Reference: 21-31-P-L		Revision: —