



**Front Elevation**  
1 : 100

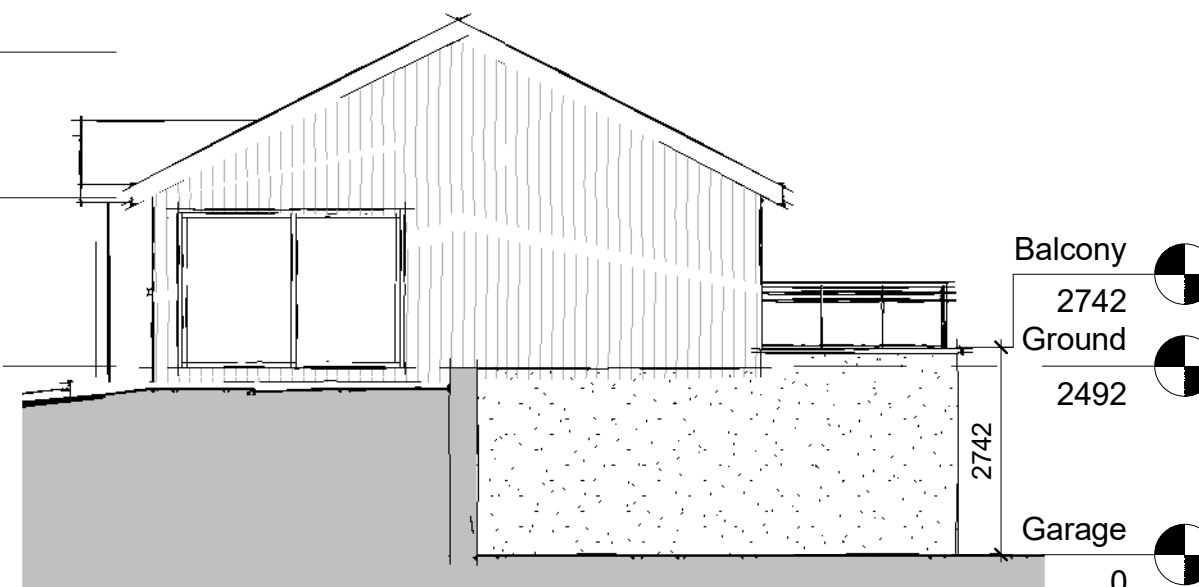

**Side Elevation 01**  
1 : 100

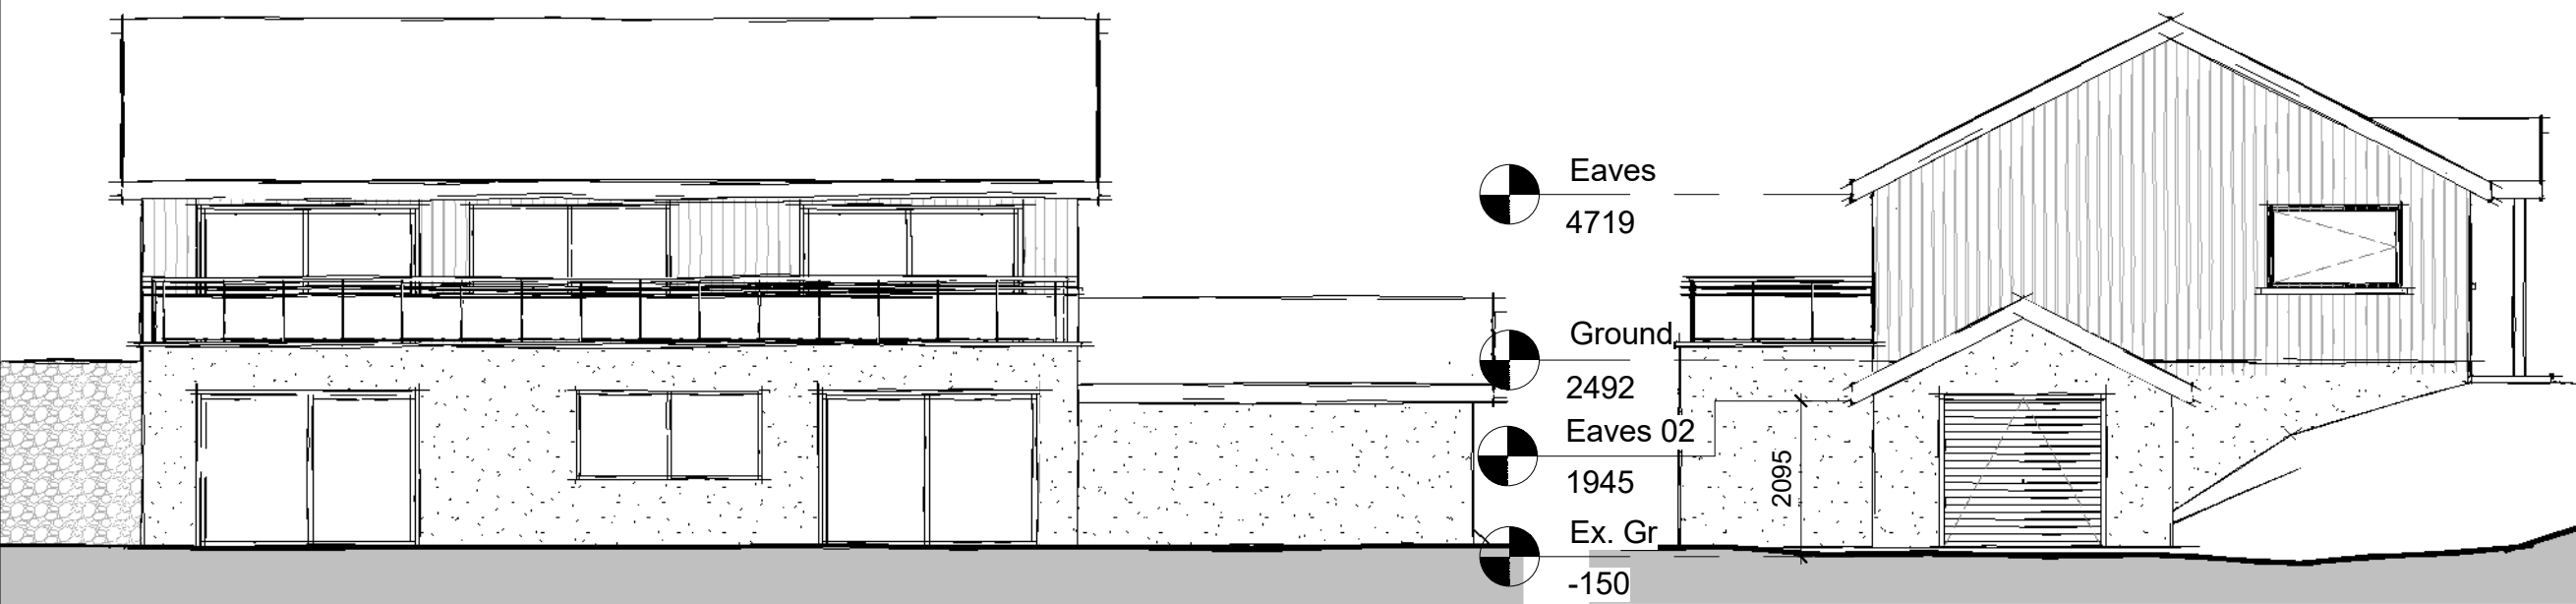

**Rear Elevation**  
1 : 100

**Side Elevation 02**  
1 : 100



FOX-AD

NOTES:

DRAWING MAYBE SCALED FOR PLANNING PURPOSES ONLY

© FOX ARCHITECTURAL DESIGN LTD

A 21-09-14 Design amended following client review

Client:  
DAISY CLARK

Project:  
FAIRBANK - BUTLER STREET - MILLOM

Title:  
ELEVATIONS AS PROPOSED

Scale:  
1 : 100 at A3

Date:  
SEPTEMBER 2021

Status:  
PLANNING

Drawing Reference:  
21-42-P-07

Revision:  
A