




Front Elevation
1 : 100

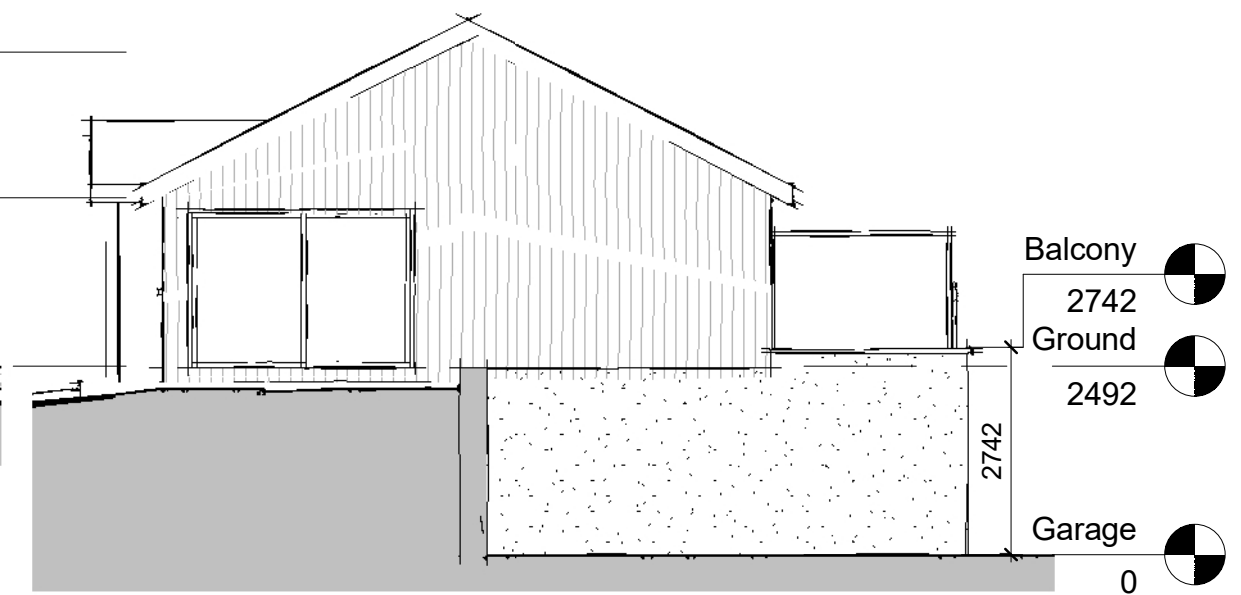


Side Elevation 01
1 : 100

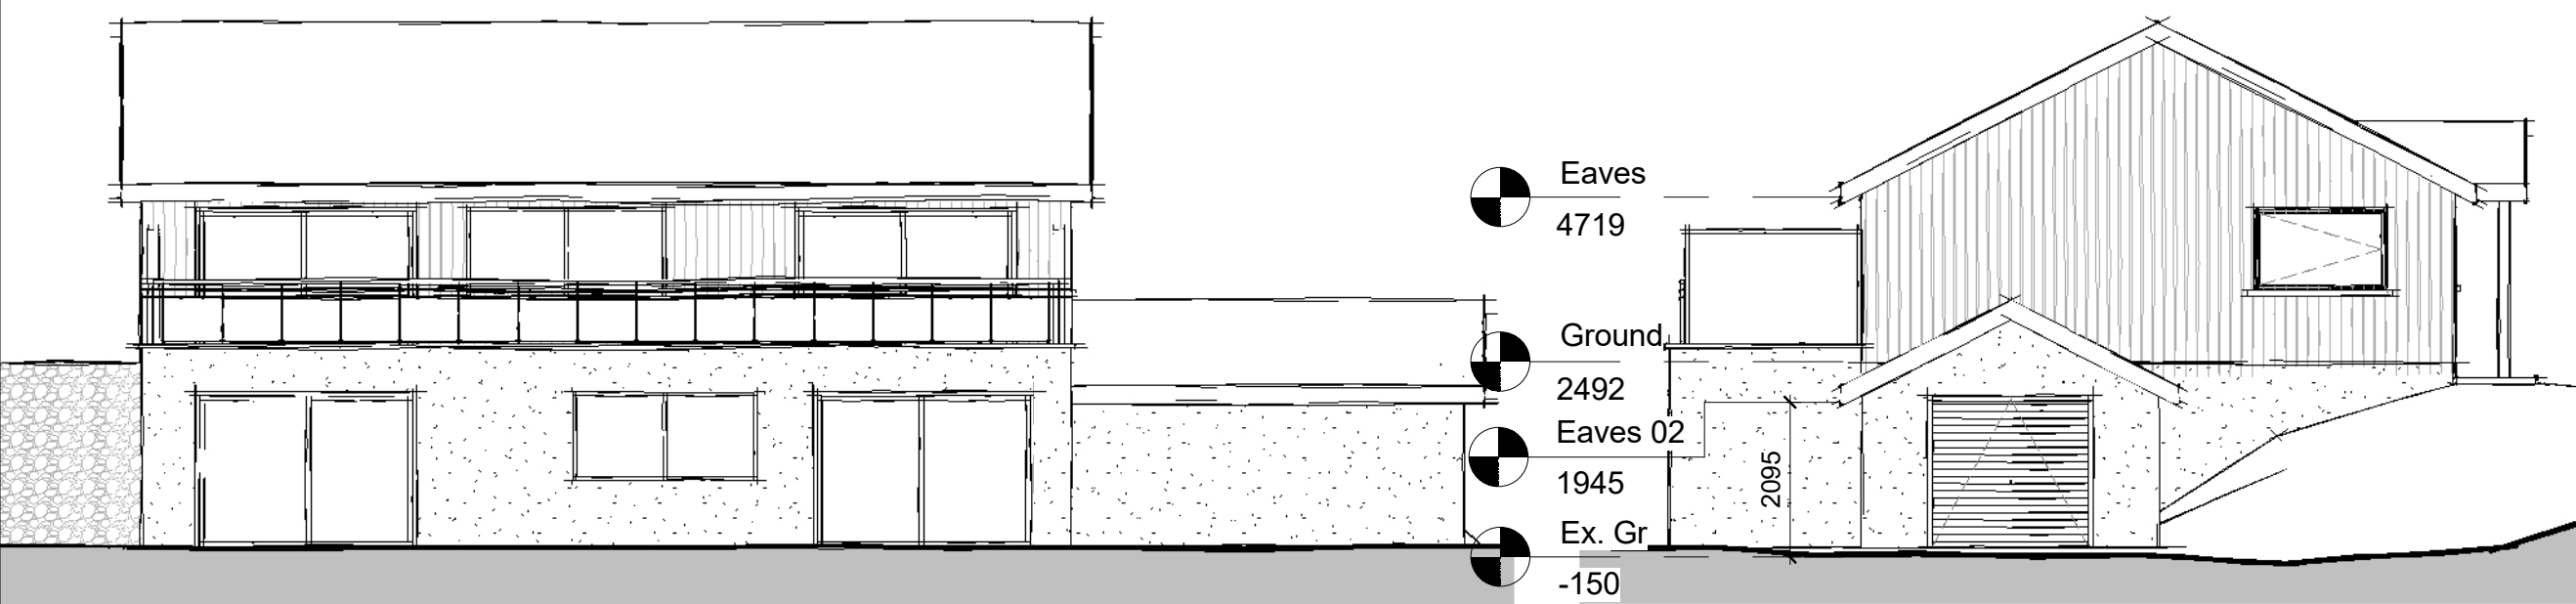

Rear Elevation
1 : 100

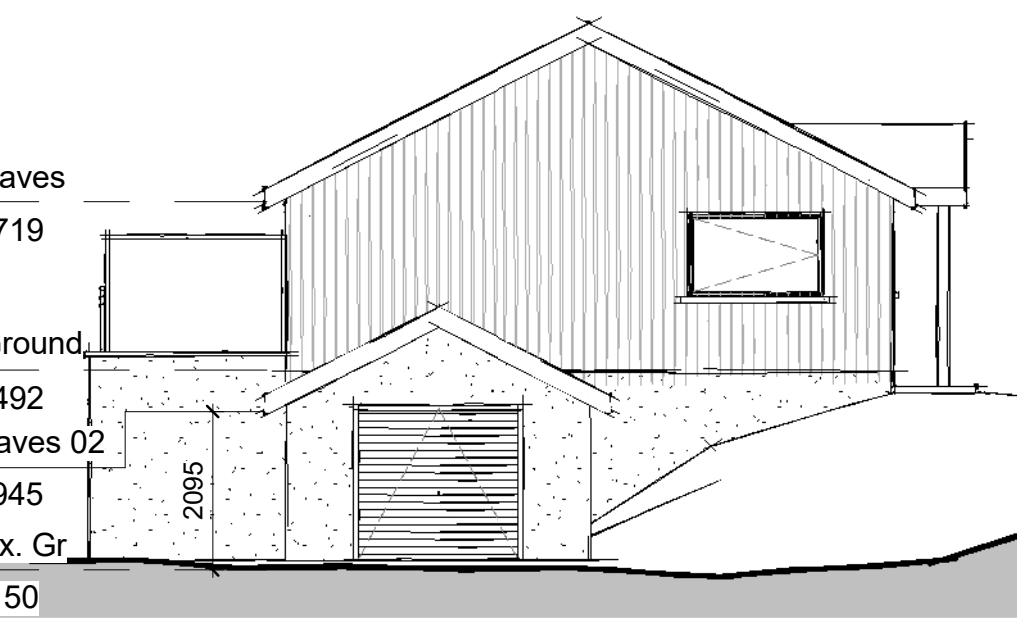

Side Elevation 02
1 : 100

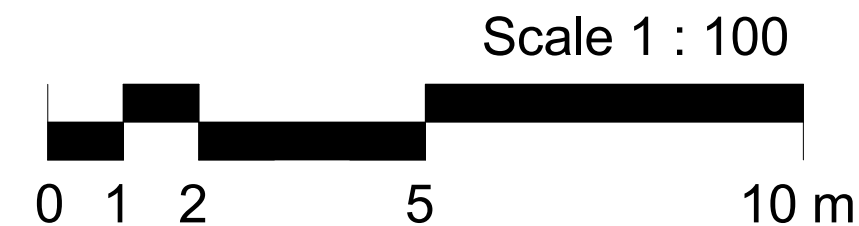

FOX-AD

NOTES:

DRAWING MAYBE SCALED FOR PLANNING PURPOSES ONLY

© FOX ARCHITECTURAL DESIGN LTD

B	21-11-04	1.8m privacy screen added to side elevations
A	21-09-14	Design amended following client review

Client:	DAISY CLARK
Project:	FAIRBANK - BUTLER STREET - MILLOM
Title:	ELEVATIONS AS PROPOSED
Scale:	1 : 100 at A3
Date:	SEPTEMBER 2021
Status:	PLANNING
Drawing Reference:	21-42-P-07
Revision:	B