




Do not scale from this drawing. If in need of further detail, refer back to the Technical Department.

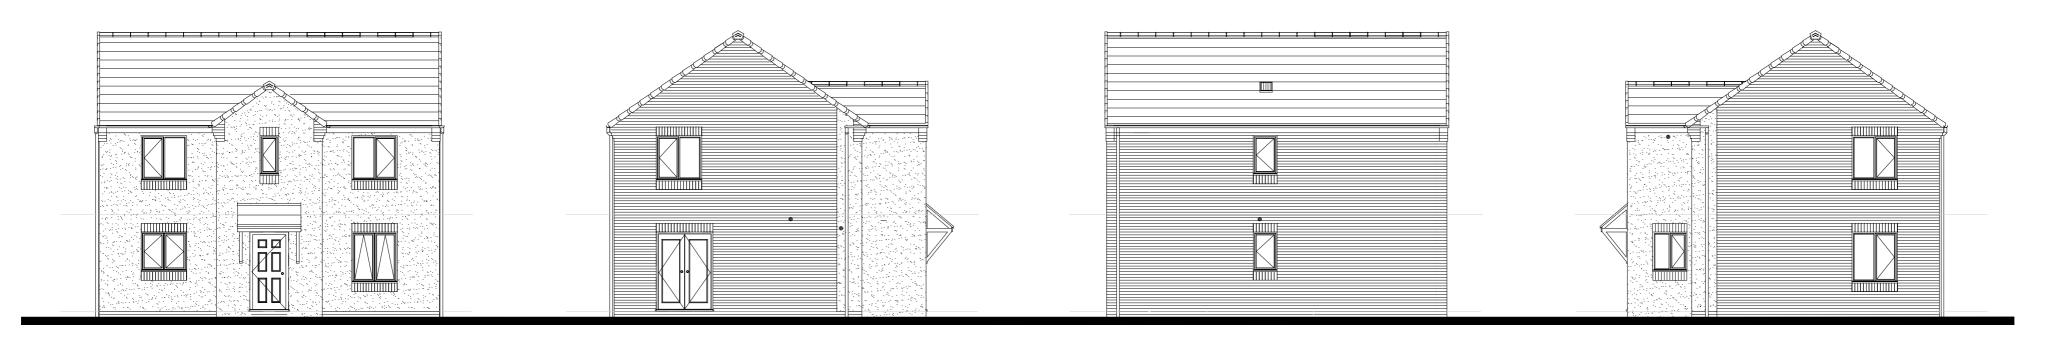

FRONT ELEVATION SIDE ELEVATION REAR ELEVATION SIDE ELEVATION

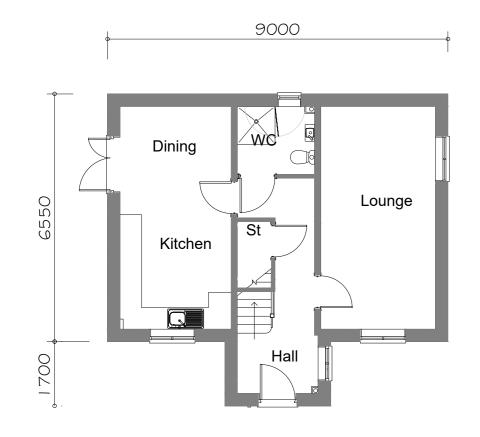



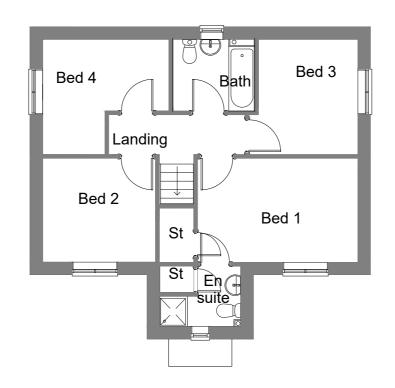

FIRST FLOOR PLAN

FLOOR AREA 105.8m², 1138ft²

C06 Dr4 size changed from 838mm-914mm

01.04.25

0m 1m 5m 10m 12m