





LOCATION PLAN @ 1:1250

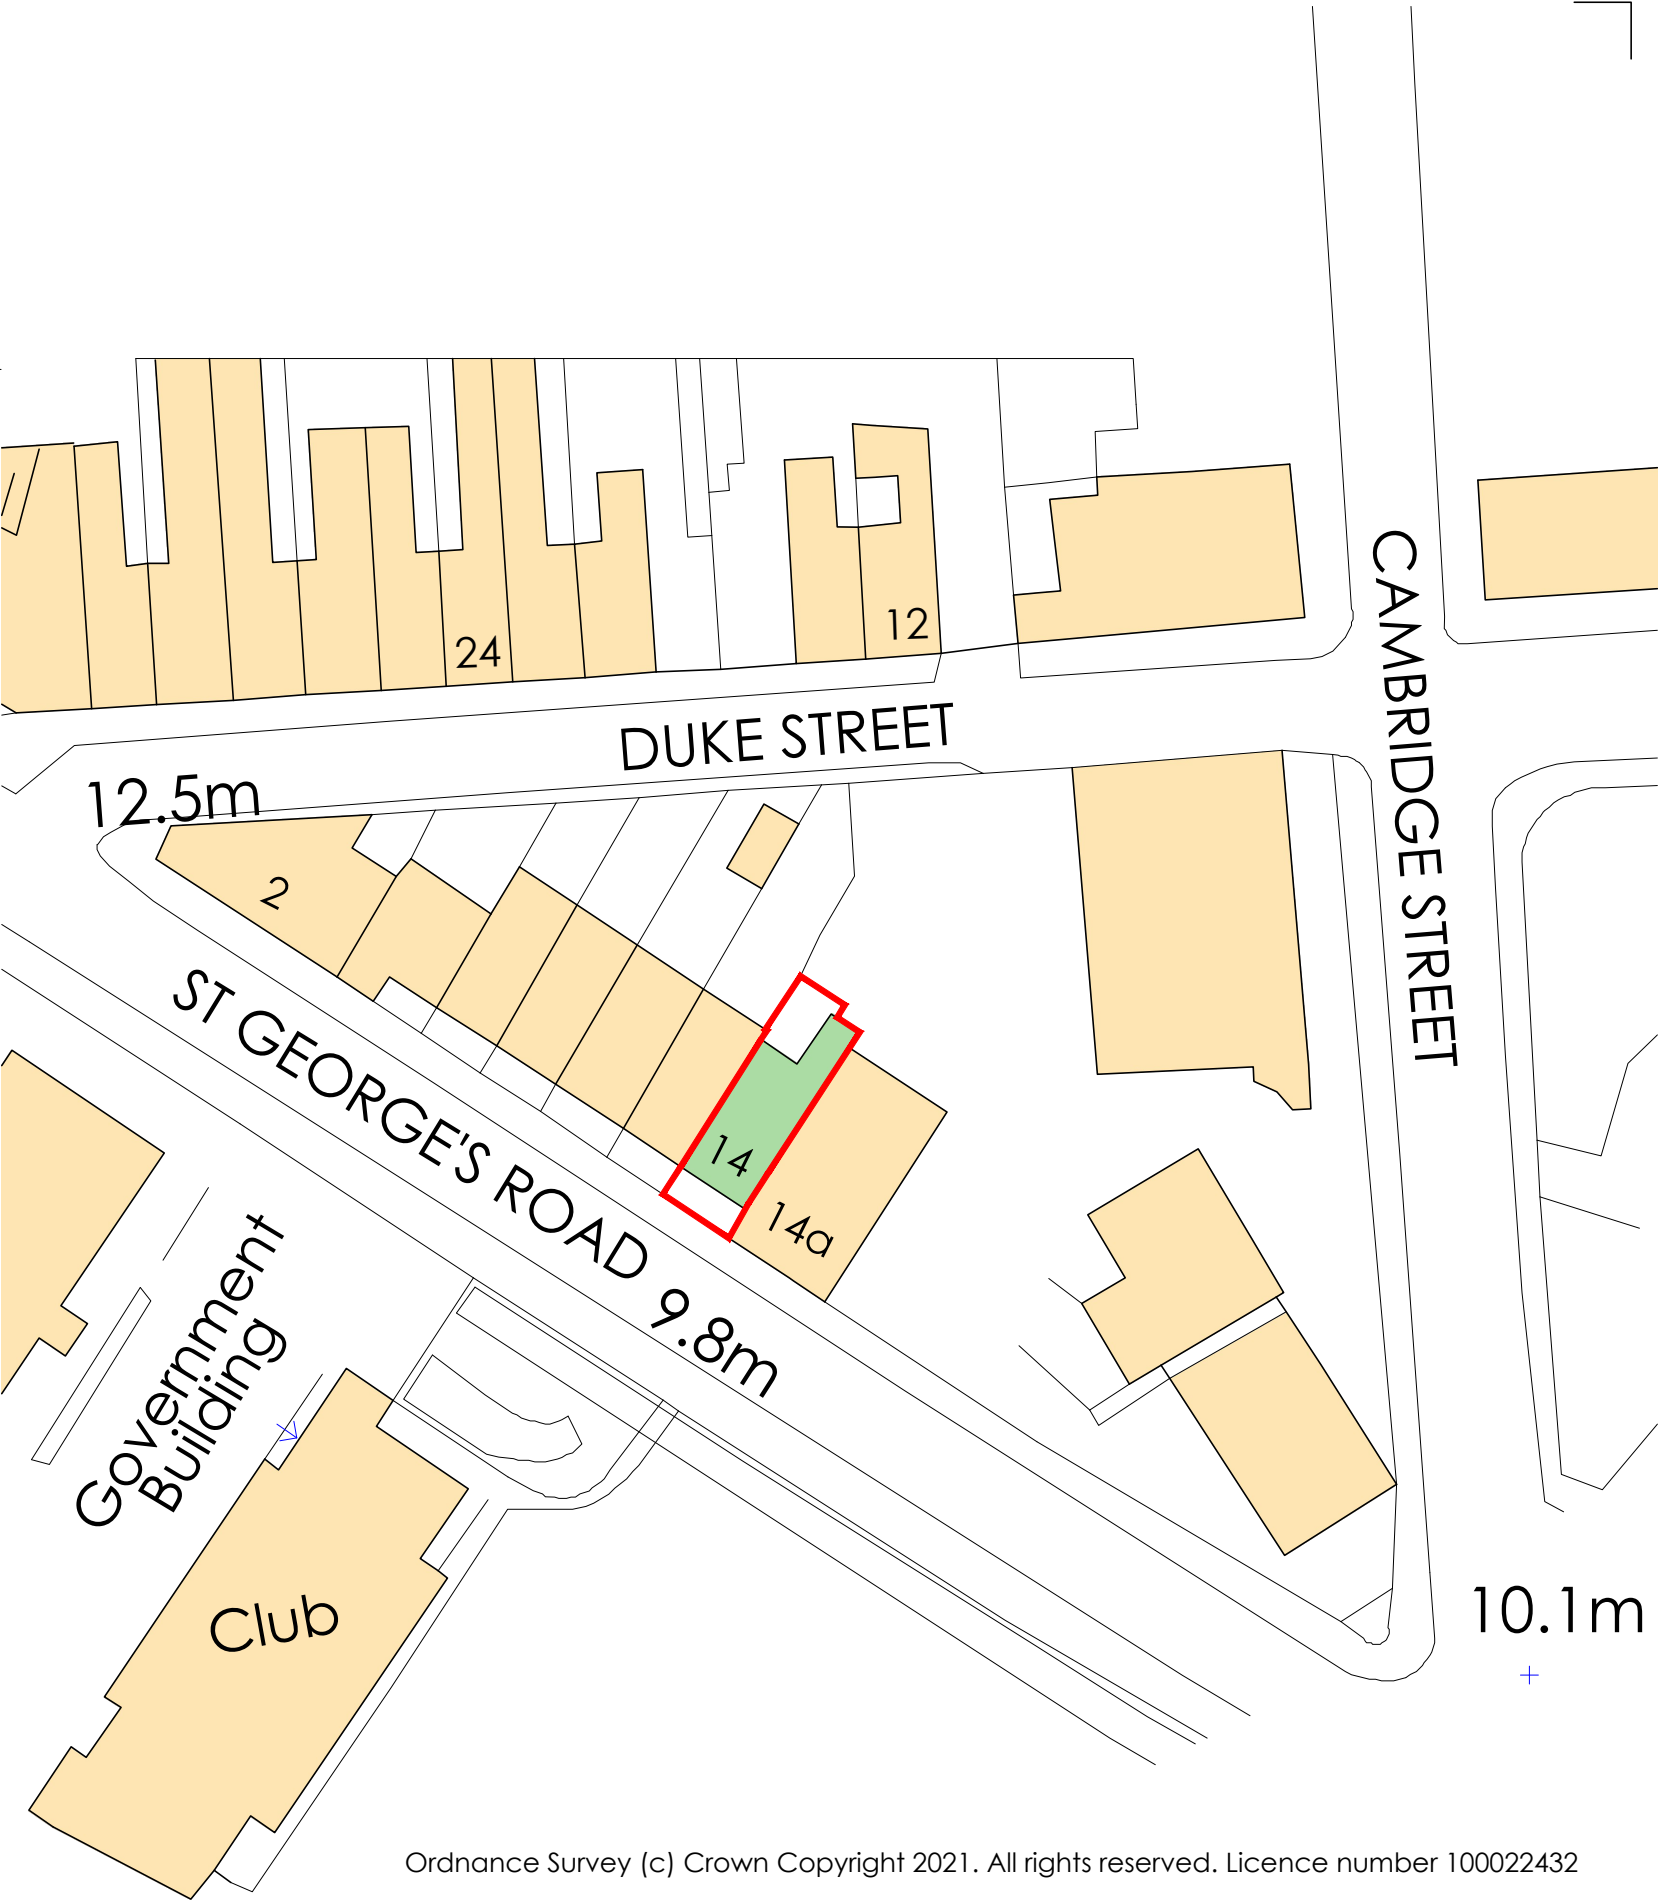

BLOCK PLAN @ 1:500

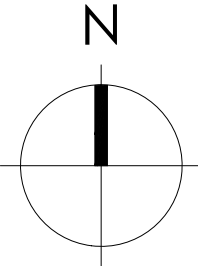

SITE APPLICATION BOUNDARY

FOX-AD

DRAWING MAYBE SCALED FOR PLANNING PURPOSES ONLY!
ANY DISCREPANCIES TO BE DRAWN TO THE ATTENTION OF FOX-AD LTD
© FOX ARCHITECTURAL DESIGN LTD

Rev.	Date	Description
-	-	-
-	-	-
-	-	-
-	-	-
-	-	-
-	-	-

Client:
SALLY GIBSON

Project:
14 ST GEORGE'S ROAD - MILLOM

Title:
LOCATION/BLOCK PLAN

Scale:
1:1250/500@A3

Date:
DECEMBER 2021

Status:
PLANNING

Drawing Reference: 21-52-P-L	Revision: -
---------------------------------	----------------