




SIDE ELEVATION 02  
(UN-AFFECTED)

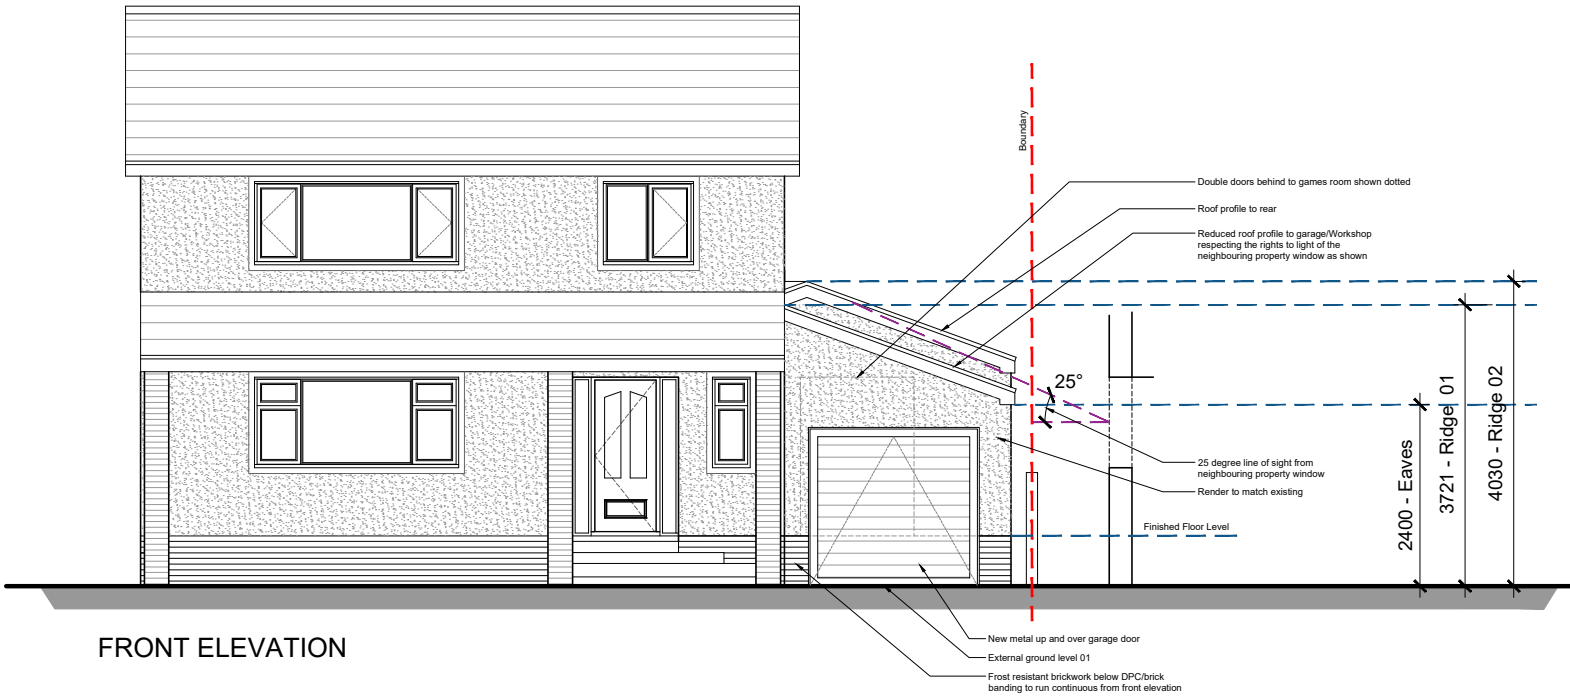


FRONT ELEVATION

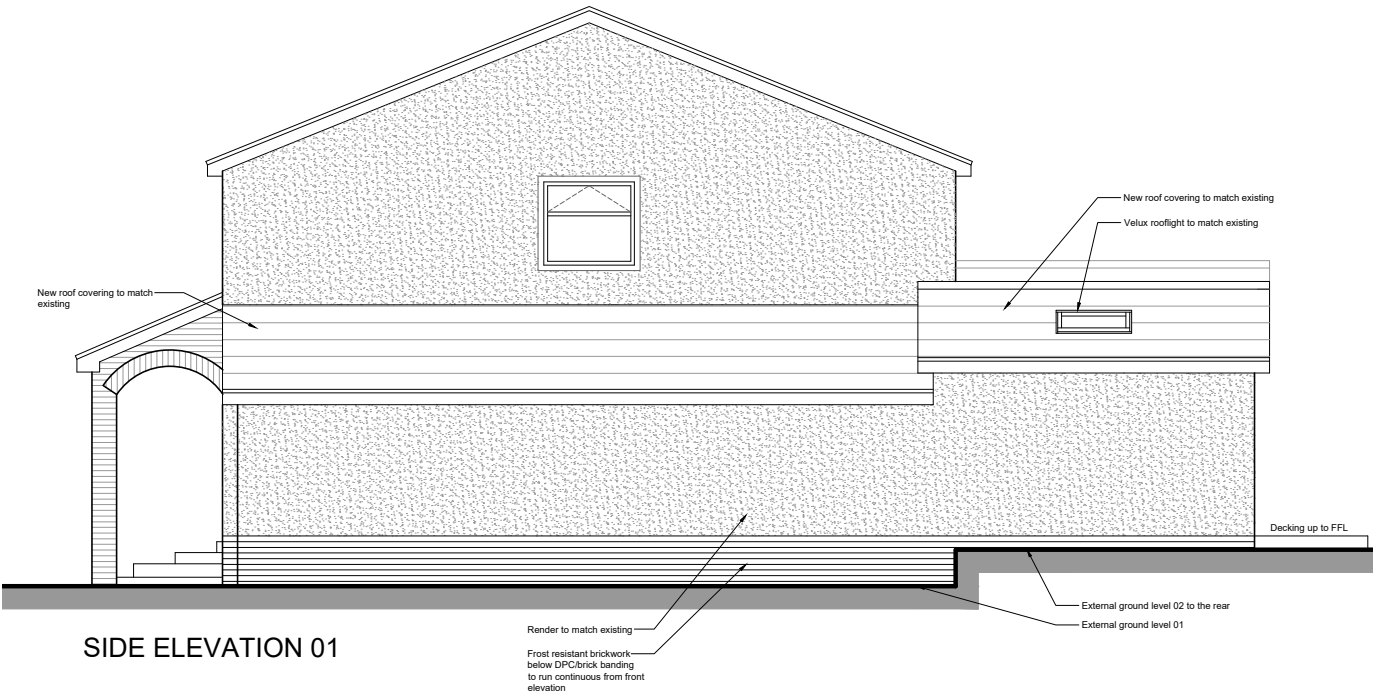

SIDE ELEVATION 01

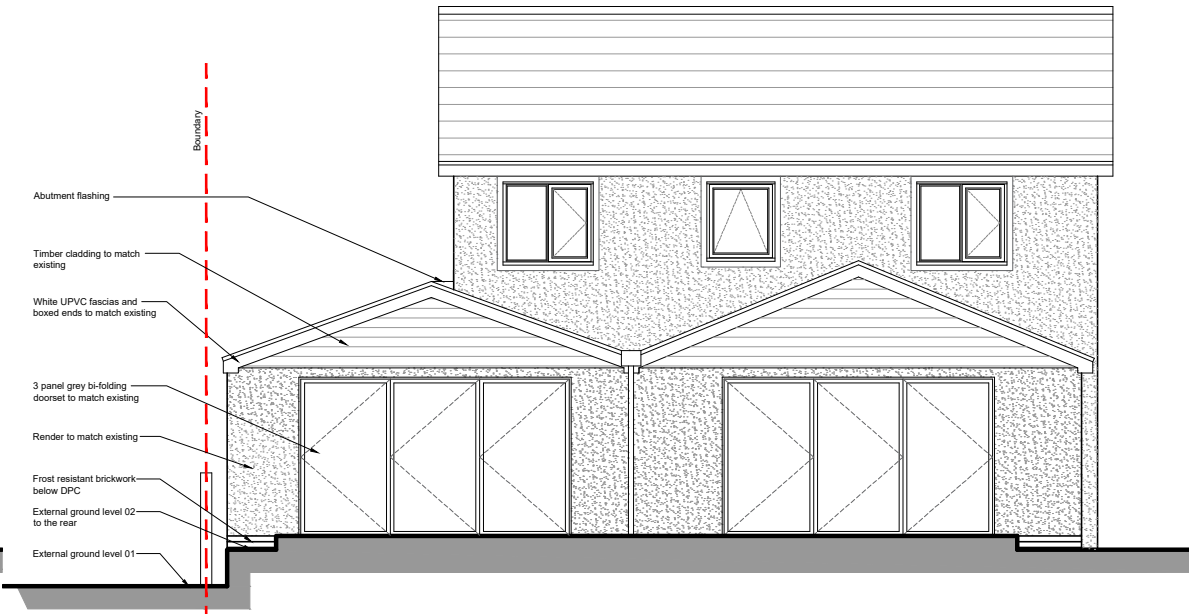

REAR ELEVATION

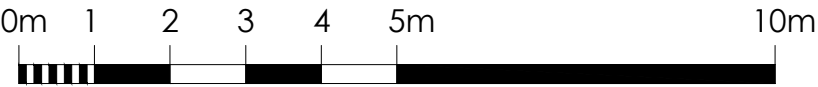

FOX-AD

DRAWING MAYBE SCALED FOR PLANNING PURPOSES ONLY!  
ANY DISCREPANCIES TO BE DRAWN TO THE ATTENTION OF FOX-AD LTD  
© FOX ARCHITECTURAL DESIGN LTD

| Rev. | Date | Description |
|------|------|-------------|
| -    | -    | -           |
| -    | -    | -           |
Client:  
AMY MAWDSLEY

Project:  
RIVENDELL - POOLSIDE - HAVERIGG

Title:  
ELEVATIONS AS PROPOSED

Scale:  
1:100@A3

Date:  
DECEMBER 2021

Status:  
PLANNING

Drawing Reference:  
21-54-P-05

Revision:  
-