

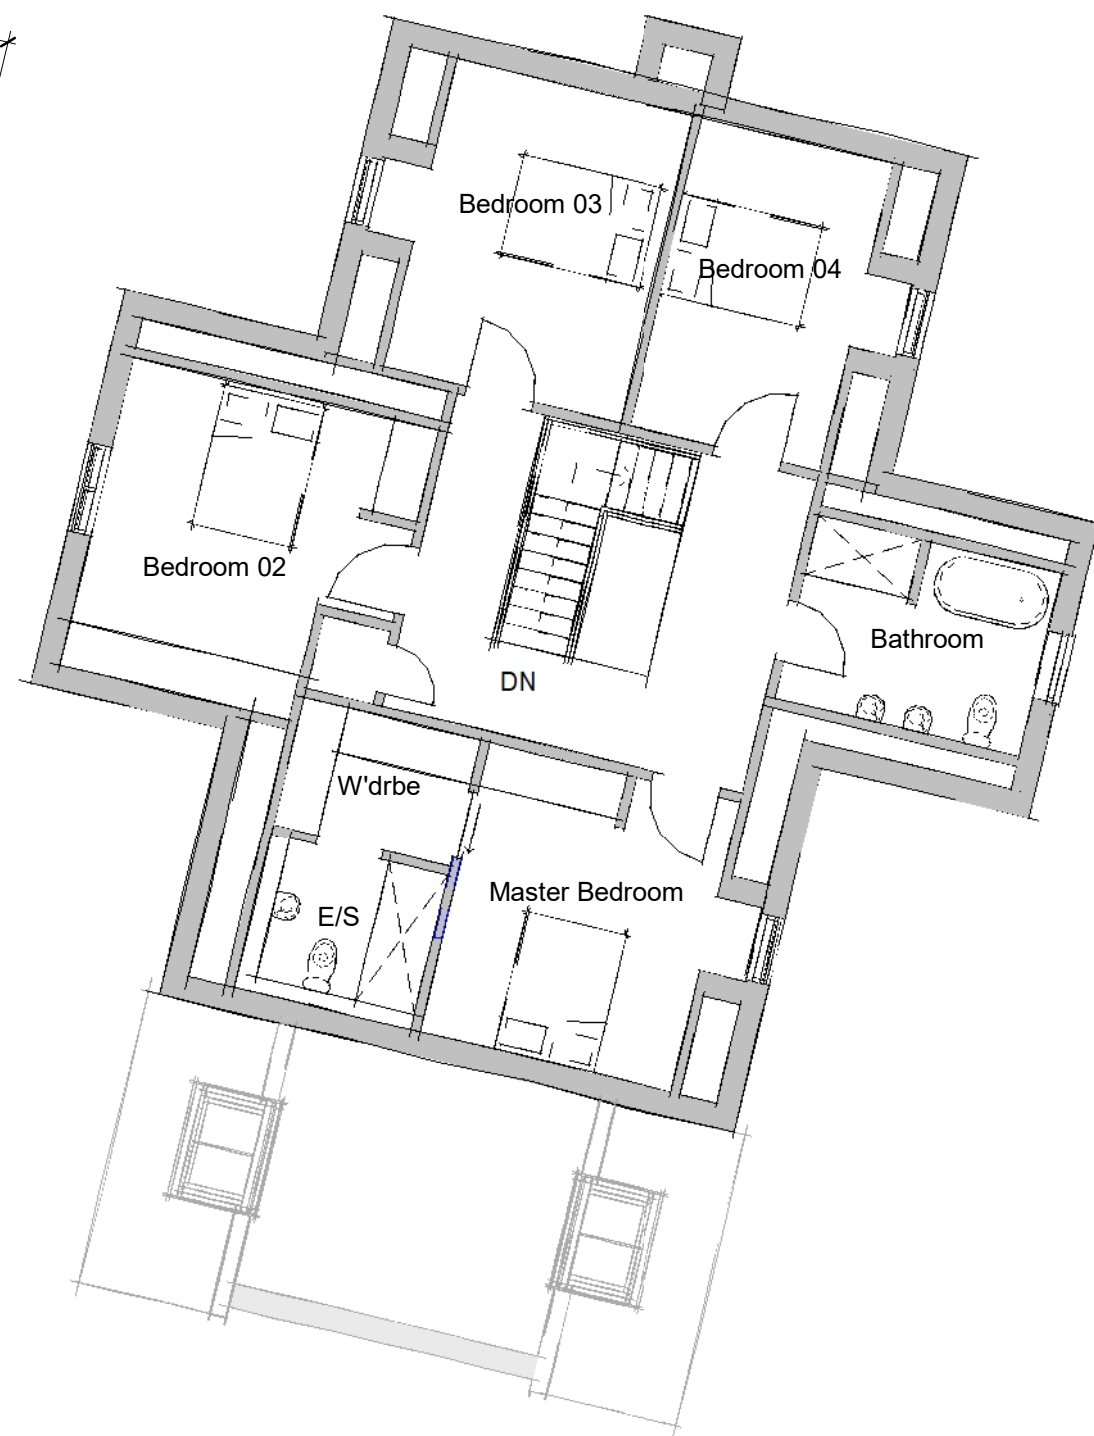


**Ground**  
1 : 100

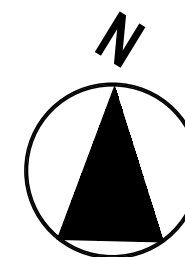

**First**  
1 : 100

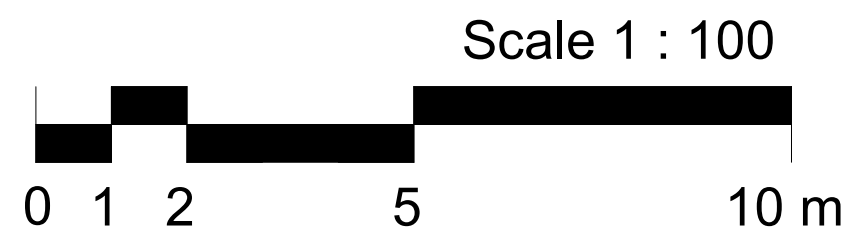

FOX-AD

NOTES:

DRAWING MAYBE SCALED FOR PLANNING PURPOSES ONLY

© FOX ARCHITECTURAL DESIGN LTD

Client:

CAMILLA FALLOWS

Project:

PLOT NEXT TO 93 MARKET STREET - MILLOM

Title:

PLANS AS PROPOSED

Scale:

1 : 100 at A3

Date:

JANUARY 2022

Status:

PRE-APPLICATION

Drawing Reference:

21-55-P-02

Revision: