



SIDE  
ELEVATION

Existing pitched  
roof

BEDROOM



STAIRWELL

ADJACENT PROPERTY  
(Not part of this application)


PLAN AS EXISTING

REAR ELEVATION

Party Wall

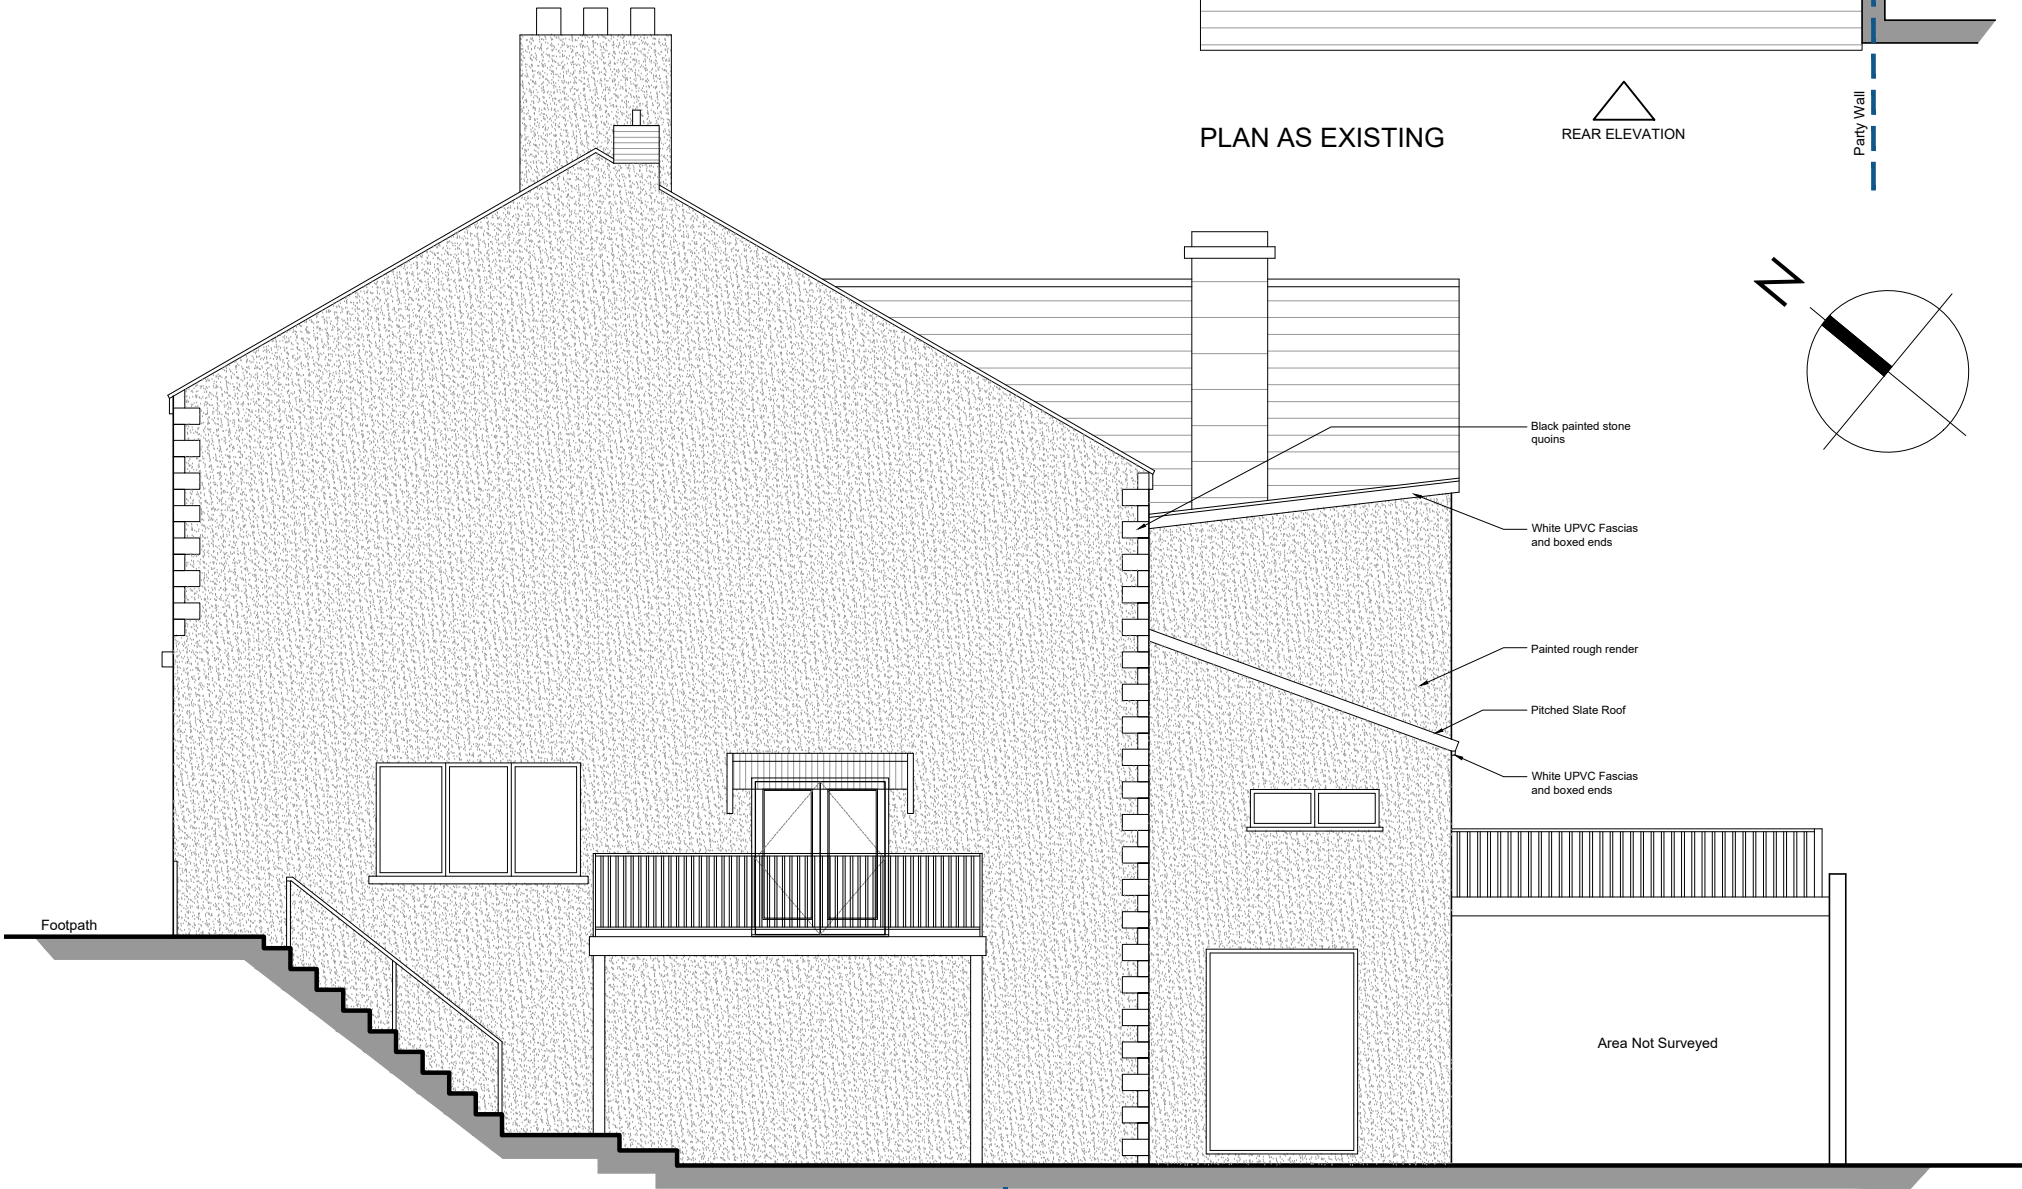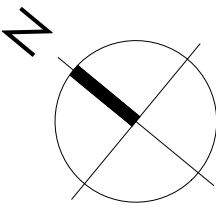

EXISTING SIDE ELEVATION

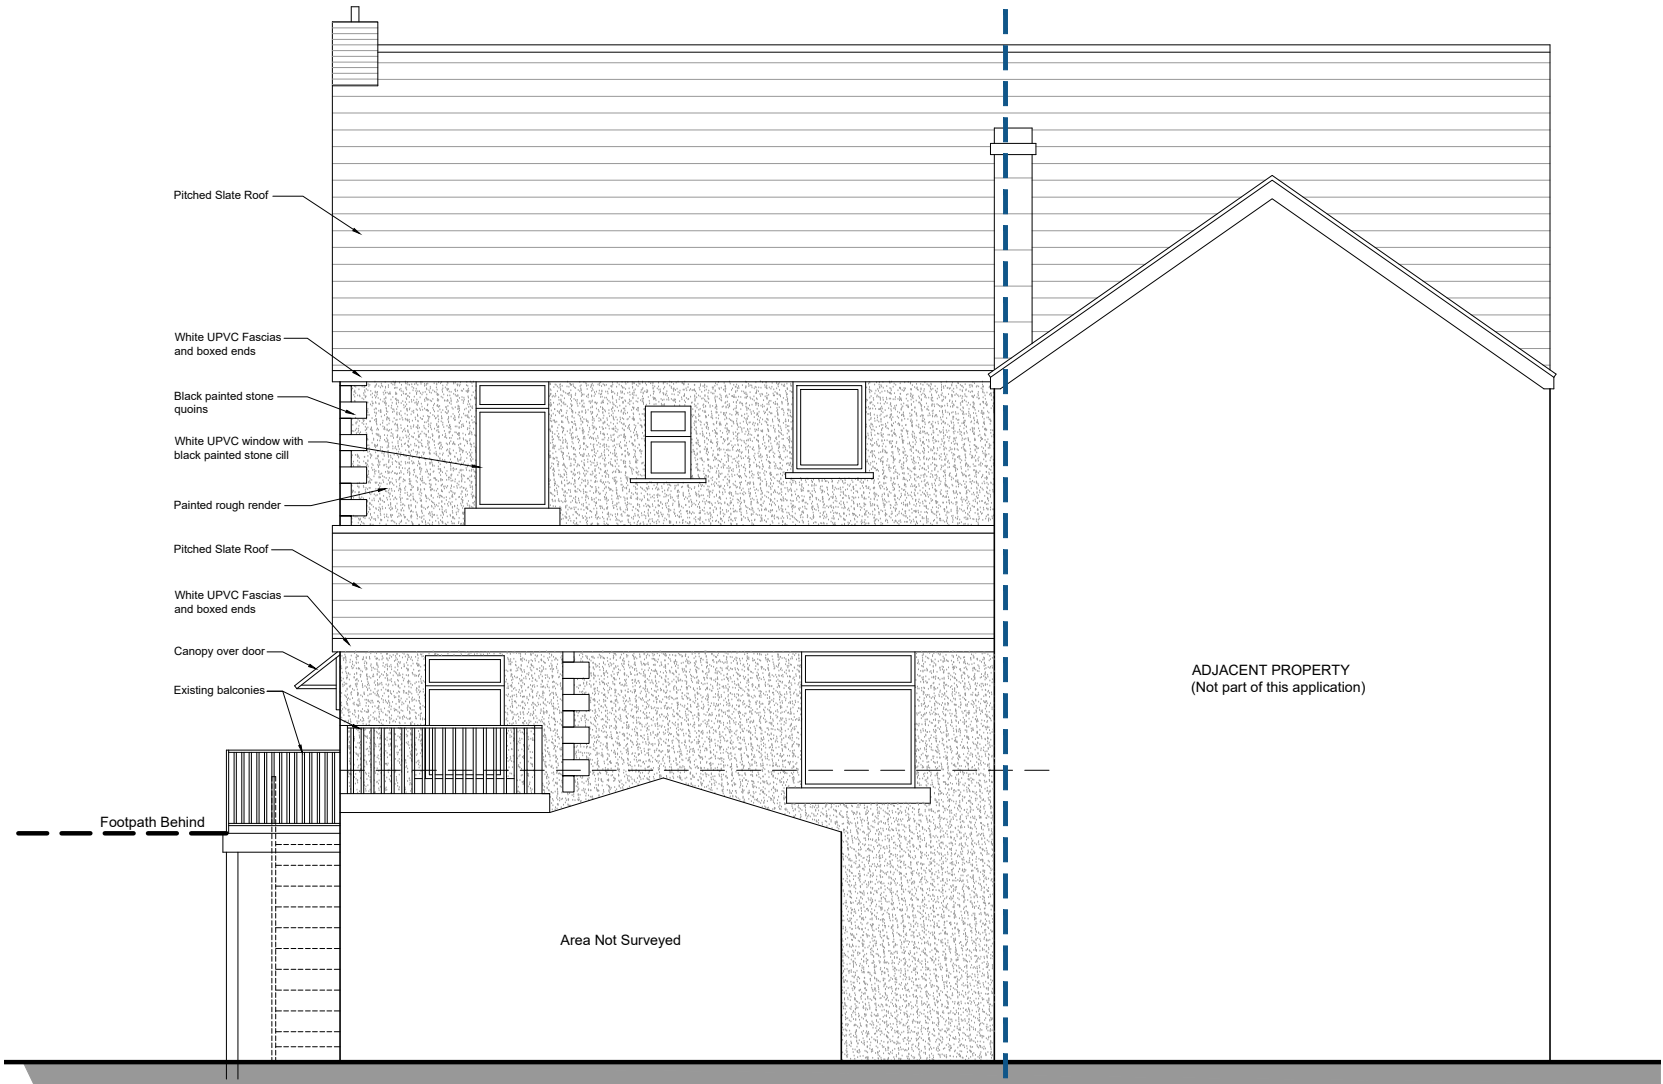

EXISTING REAR ELEVATION

FOX-AD

DRAWING MAYBE SCALED FOR PLANNING PURPOSES ONLY!  
ANY DISCREPANCIES TO BE DRAWN TO THE ATTENTION OF FOX-AD LTD  
© FOX ARCHITECTURAL DESIGN LTD

Rev.	Date	Description

Client:	RUSSELL TOWNSEND
Project:	FLAT AT THE BRIDGE CAFE - MILLOM
Title:	PLAN & ELEVATIONS AS EXISTING
Scale:	1:100@A3
Date:	DECEMBER 2021
Status:	PLANNING
Drawing Reference:	21-57-P-02
Revision:	-