


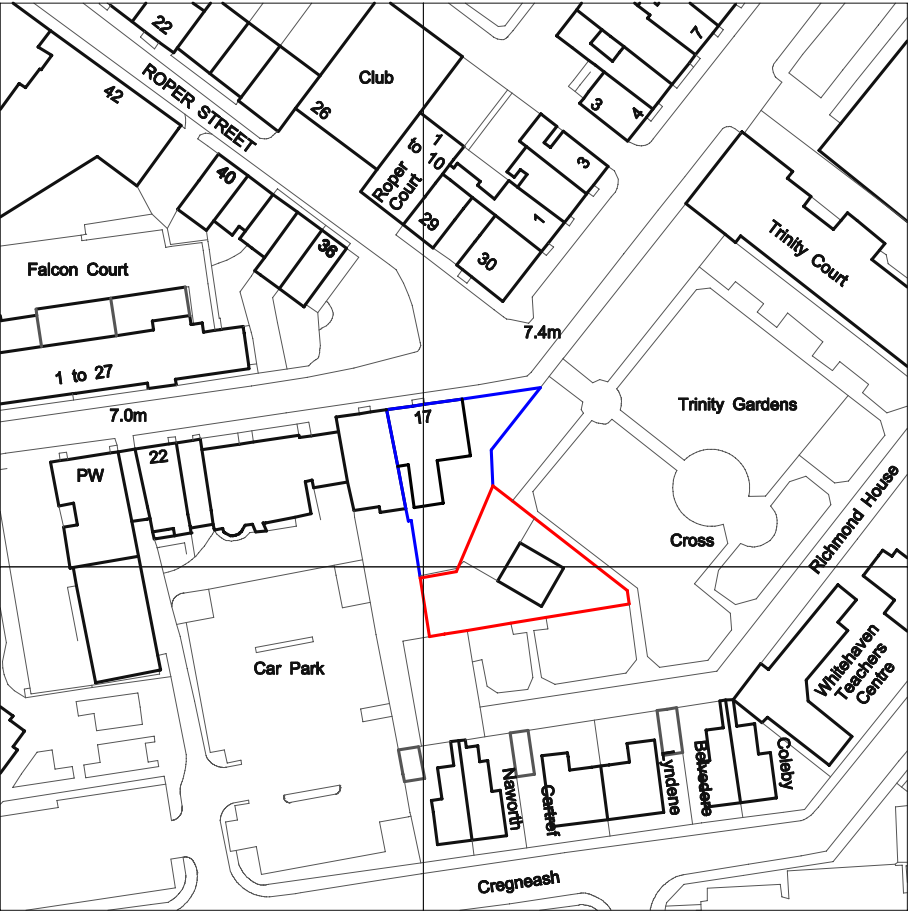

Ordnance Survey, (c) Crown Copyright 2021. All rights reserved. Licence number 100022432

ALL DIMENSIONS ARE TO BE VERIFIED ON SITE. PLEASE CONTACT THE ARCHITECT FOR CLARIFICATION ON DISCREPANCIES - DO NOT ASSUME.

REVISIONS

Rev	Date	Description	By

Vagdia and Holmes

CHARTERED ARCHITECTS
The Architect's Studio,
12a Coventry Canal Basin,
St Nicholas Street, Coventry, CV1 4LY
(t) 024 7622 2393 (e) info@vagdiaholmes.com

Project: Conversion of the Coach House
at 17 Irish Street,
Whitehaven,
Cumbria, CA28 7BU
Title: Location Plan



Date: Aug 2025
Drawn by: JLS
Checked by:
Scale: 1:1250 @ A4
Drawing Number

2101-LP-201

For: PLANNING APPLICATION

This drawing is copyright © to Vagdia & Holmes Limited 2025. All Rights Reserved
This drawing is the property of Vagdia & Holmes Limited, it must not be copied or
reproduced or changed in any way without written permission.