
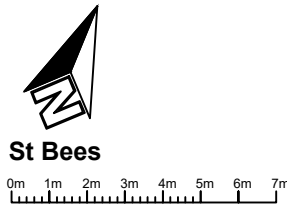


REVISIONS:

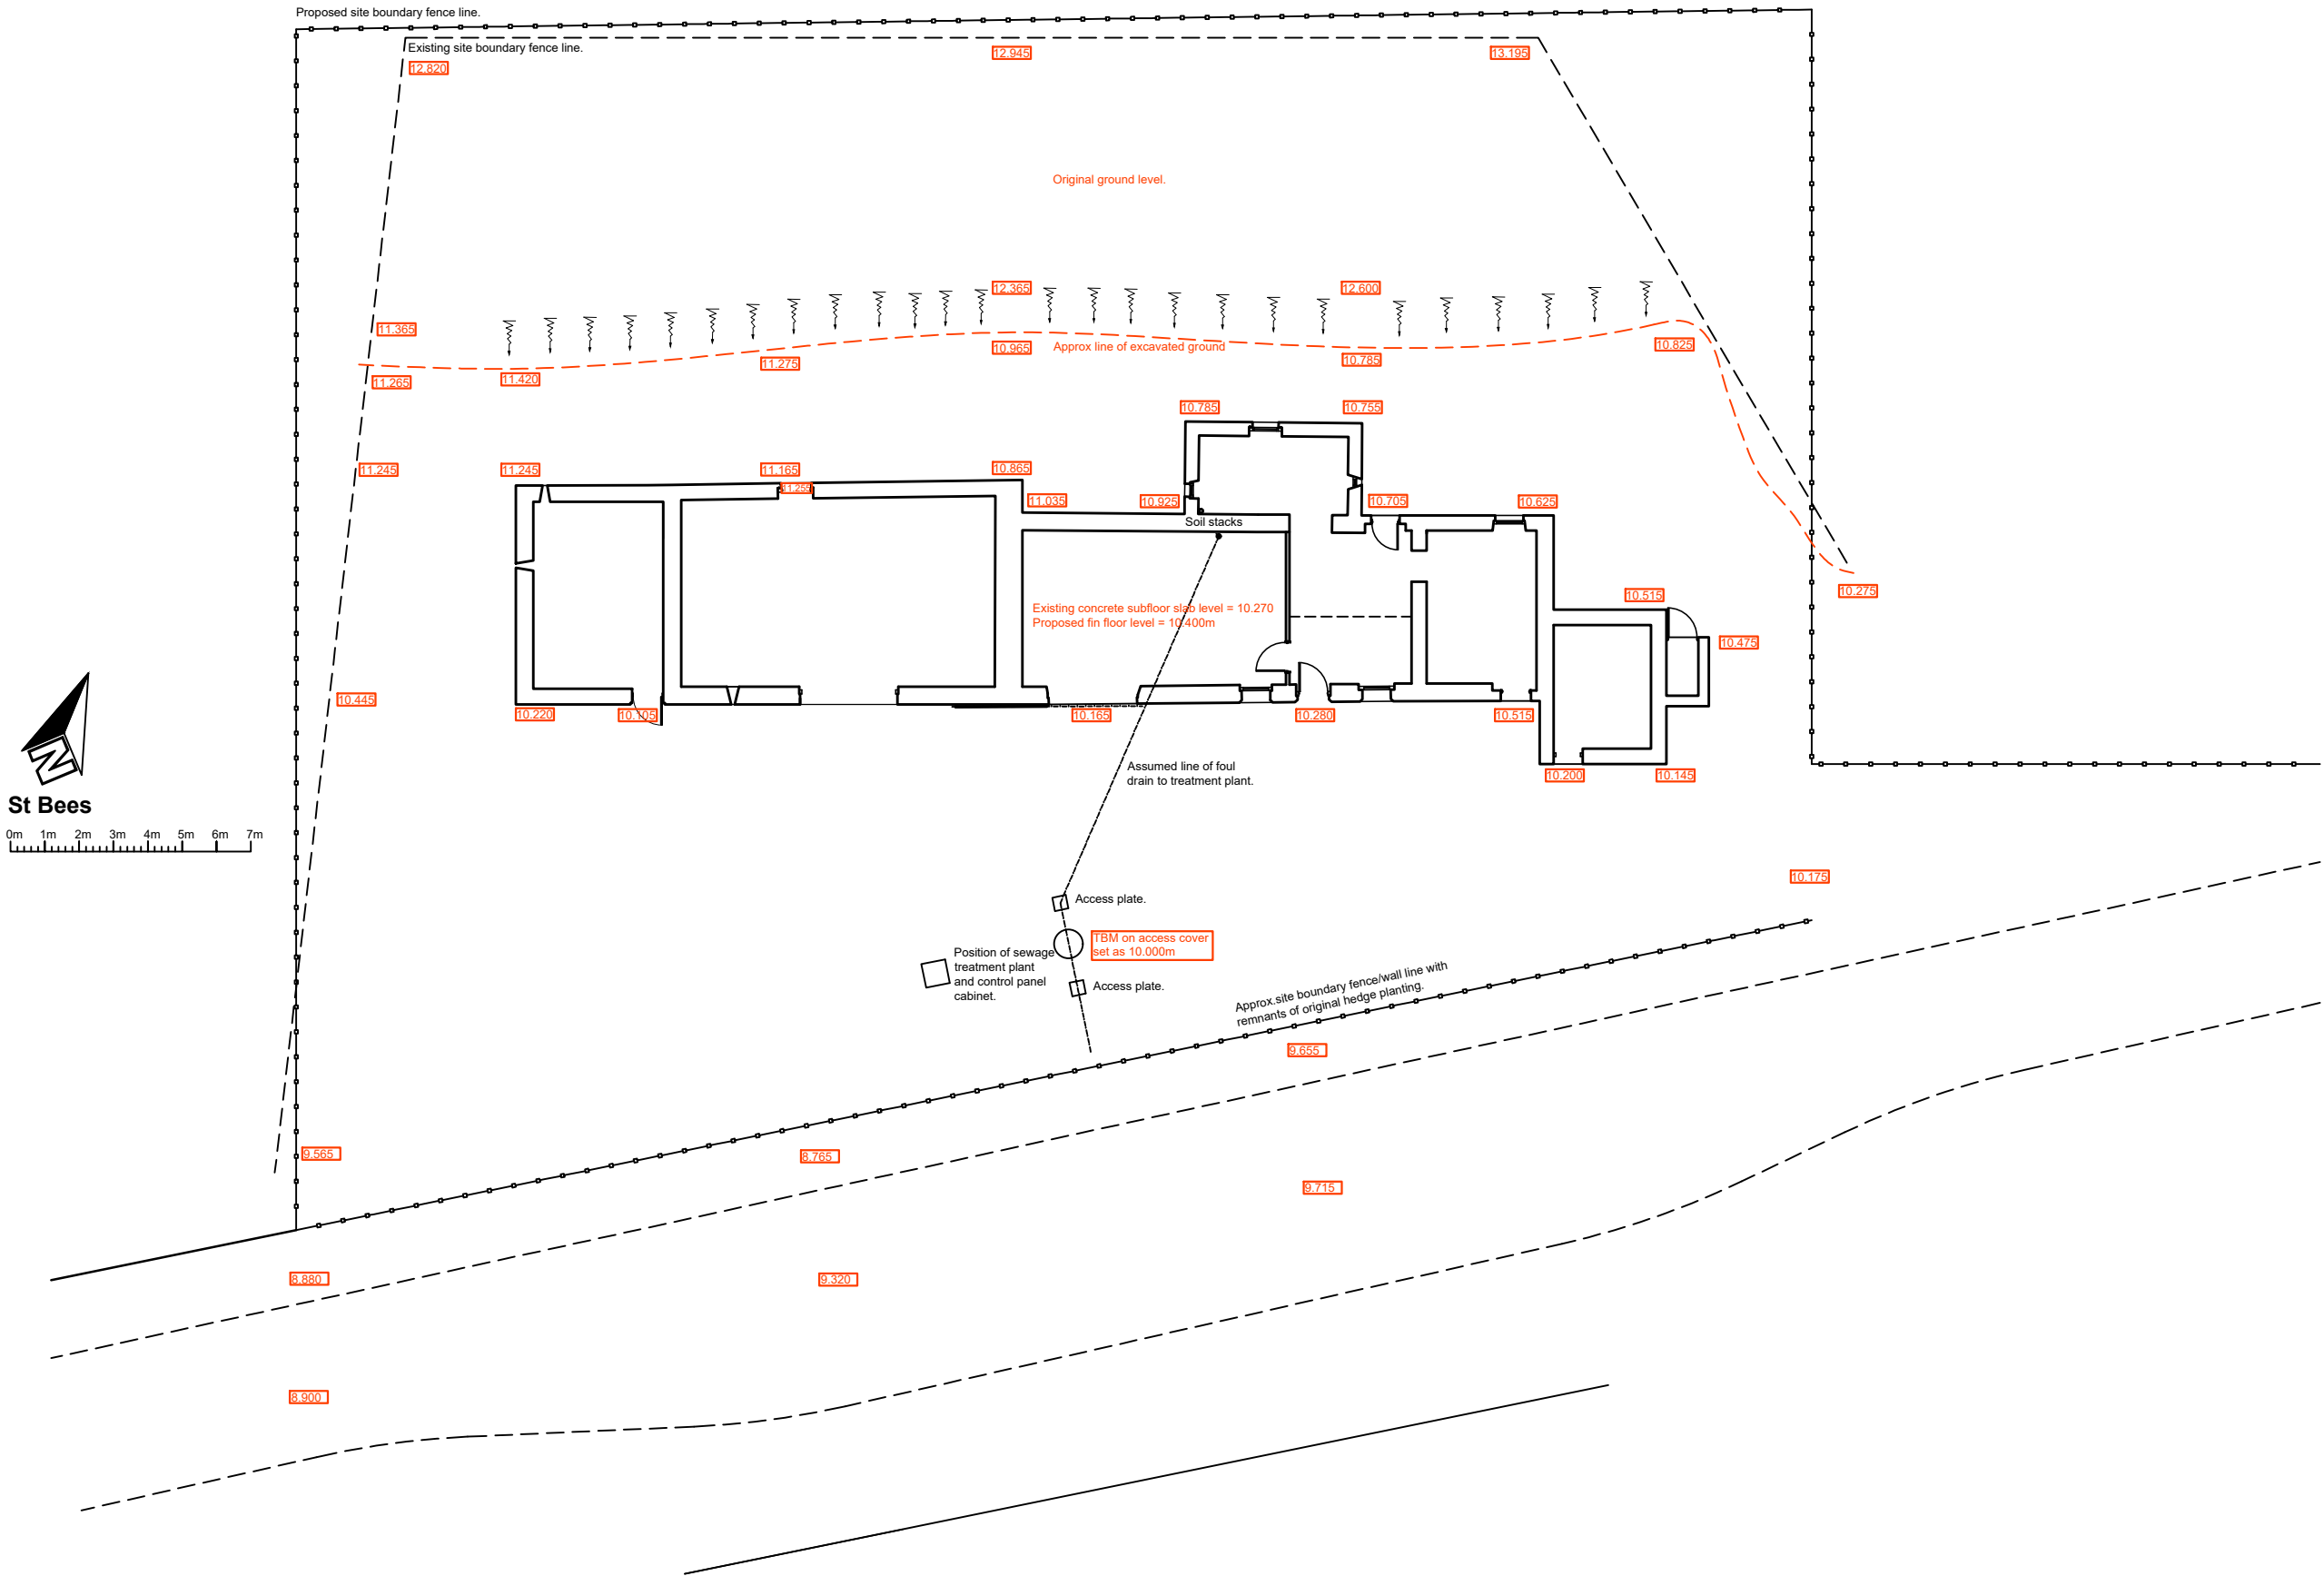

MANNINGELLIOTT
PARTNERSHIP

Chartered Architects &
Designers

Manelli House, Suite 1
Cowper Road, Penrith
Cumbria CA11 9BN

t: 01768 868 800
e: post@manning-elliott.co.uk
w: manning-elliott.co.uk

project title:
MOORLEYS, Egremont, CA22 2UA
Proposed refurbishment of farmhouse
and conversion of adjacent barn.

drawing title:
Existing site layout with ground level
survey from 2021-02-03

issue stage:

Planning

date: Feb. 2021 drawn: GLS scale @ A3: 1:200

drawing number: 2102-EX-200 revision: