


REVISIONS:
A. 2021-11-03 Planning application.

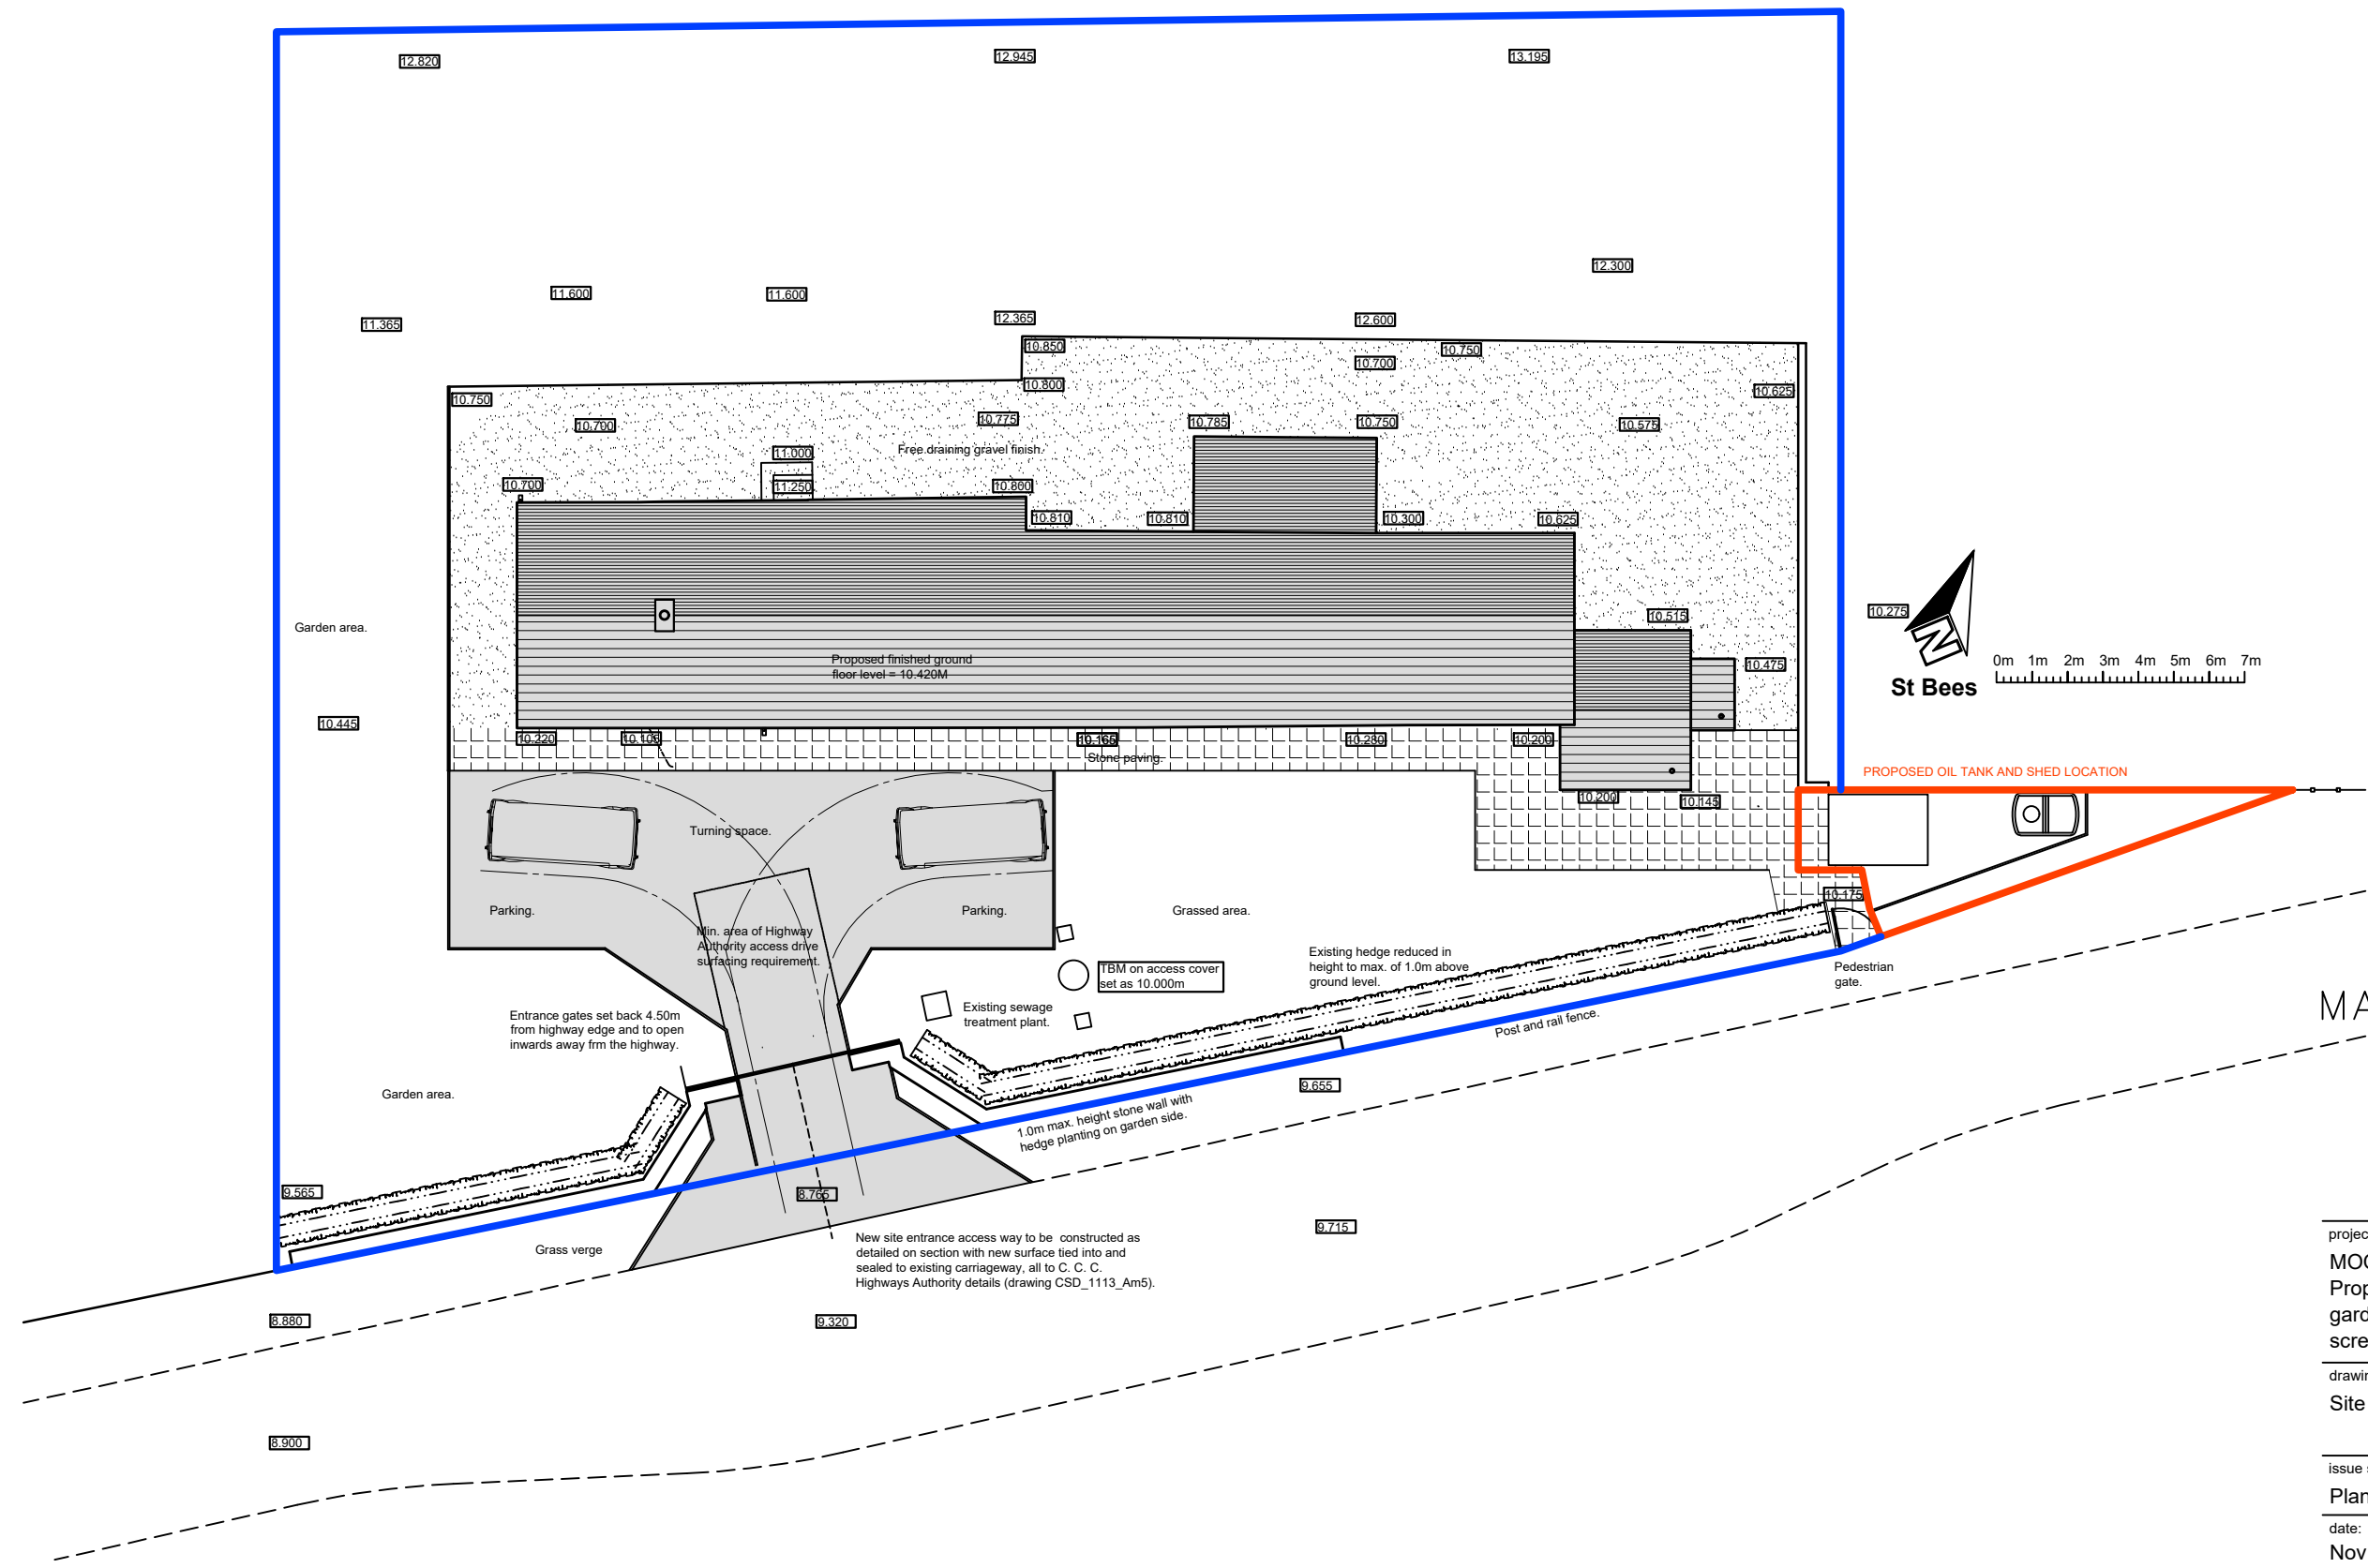

MANNINGELLIOTT
PARTNERSHIP
Chartered Architects &
Designers
Manelli House, Suite 1
Cowper Road, Penrith
Cumbria CA11 9BN
t: 01768 868 800
e: post@manning-elliott.co.uk
w: manning-elliott.co.uk

project title:
MOORLEYS, Egremont, CA22 2UA
Proposed oil tank installation with
garden and bike store shed and
screen hedge and fence.

drawing title:
Site block plan

issue stage:
Planning

date: Nov. 2021 drawn: GLS scale @ A3: 1:200

drawing number: 2102-PL 210 revision: A