


REVISIONS:
 A. 2023-08-16 Planning application.

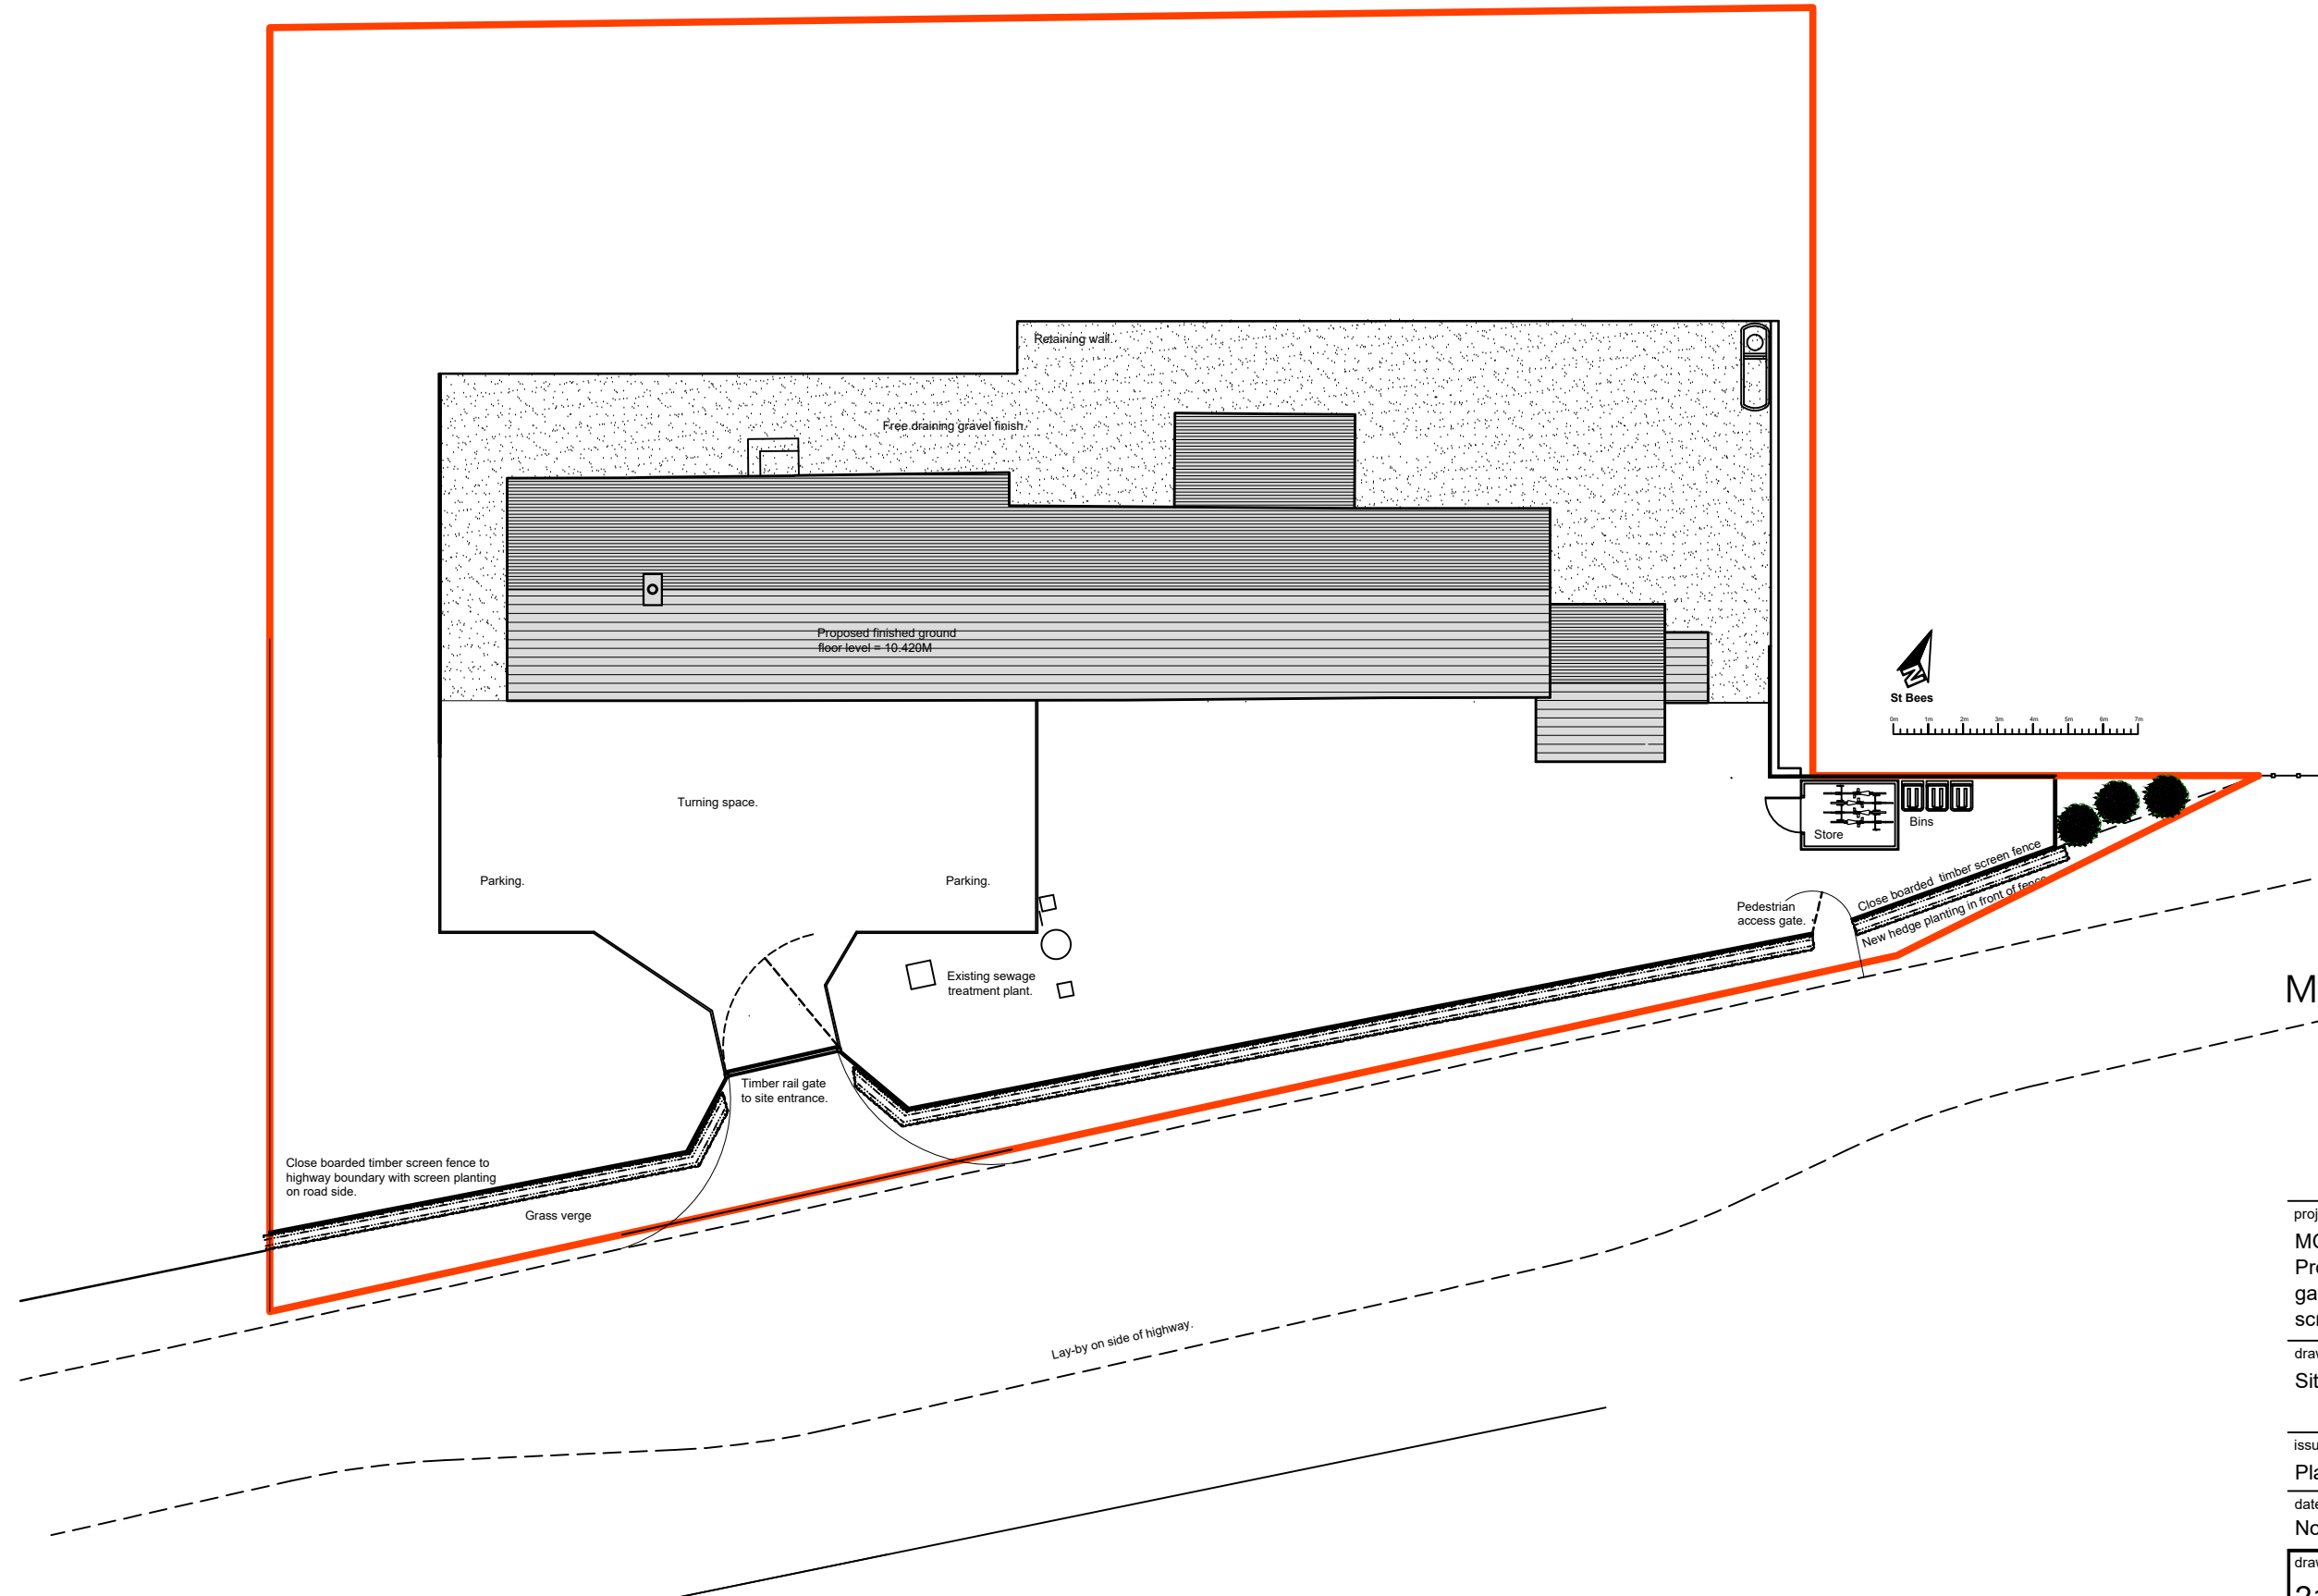

MANNINGELLIOTT
 PARTNERSHIP
 Chartered Architects &
 Designers
 Manelli House, Suite 1
 Cowper Road, Penrith
 Cumbria CA11 9BN
 t: 01768 868 800
 e: post@manning-elliott.co.uk
 w: manning-elliott.co.uk

project title:
MOORLEYS, Egremont, CA22 2UA
 Proposed oil tank installation with
 garden and bike store shed and
 screen hedge and fence.

drawing title:
Site block plan

issue stage:
Planning

date: Nov. 2021 drawn: GLS scale @ A3: 1:200

drawing number: **2102-PL 220** revision: **A**