


REVISIONS:
 A. 2023-08-16 Planning application.
 B. 2023-12-18 Revised shed details.
 C. 2024-08-28 Revised notes regarding fence
 height.

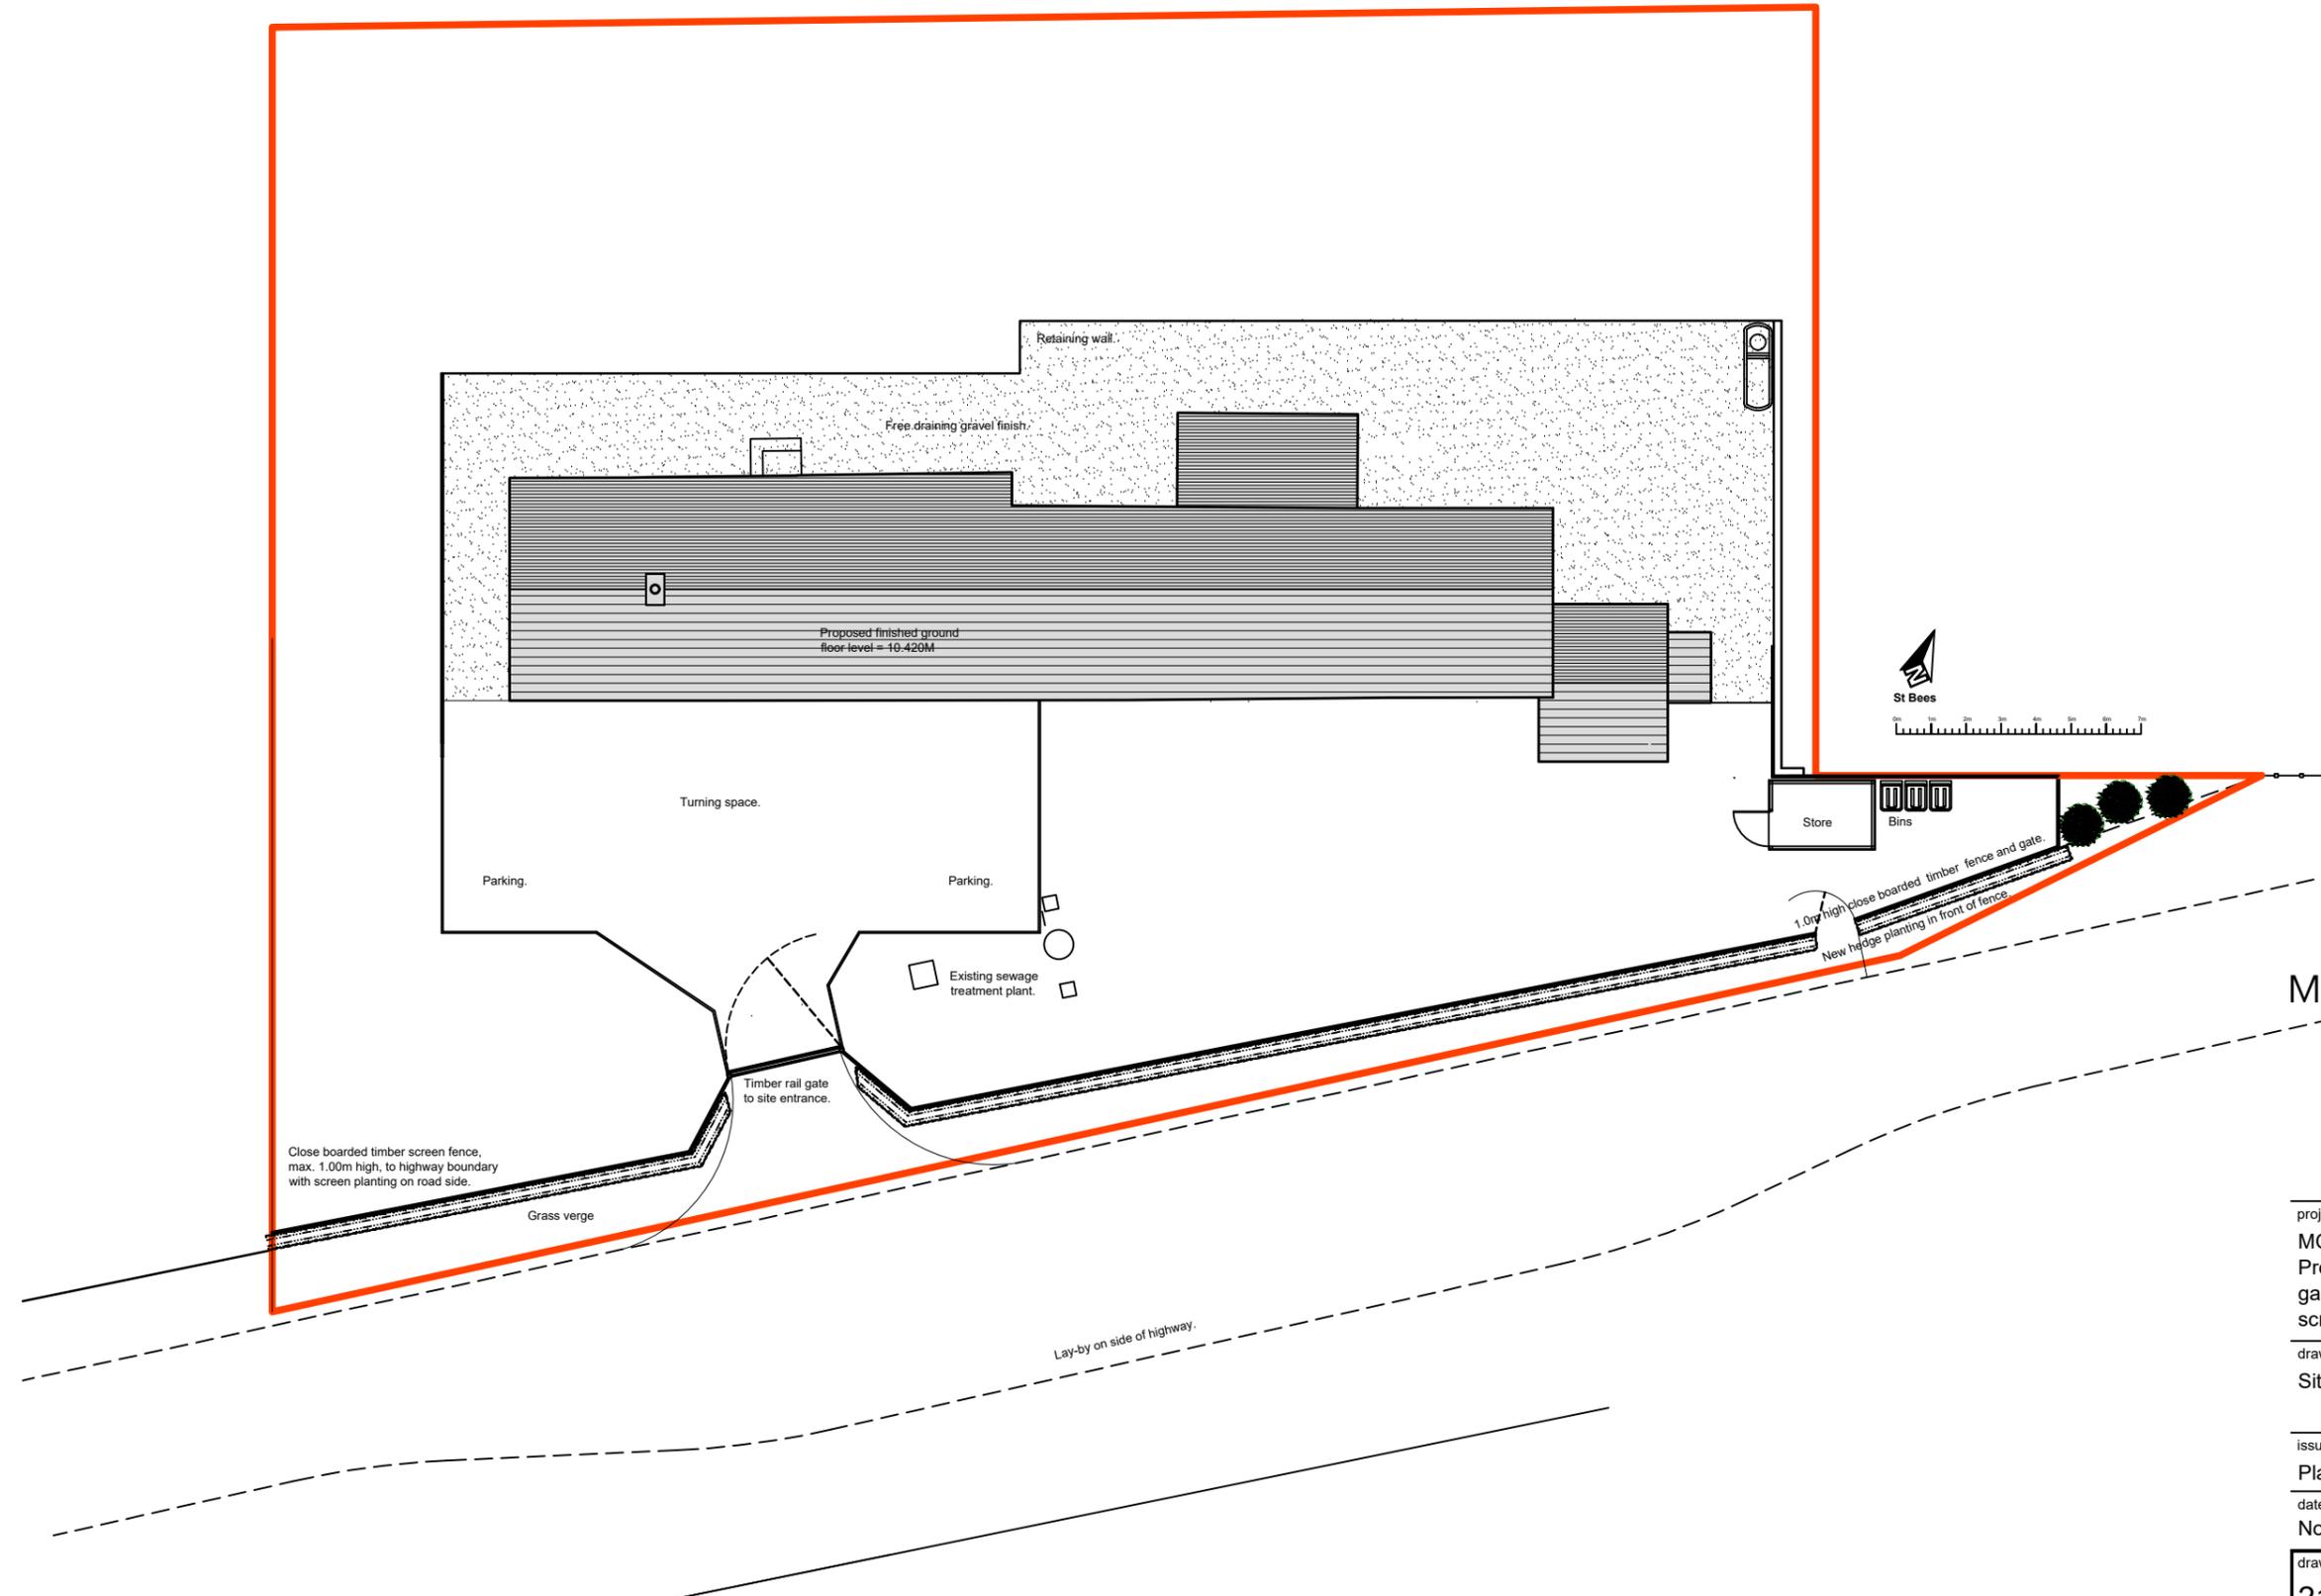

MANNINGELLIOTT
 PARTNERSHIP

Chartered Architects & Designers

Manelli House, Suite 1
 Cowper Road, Penrith
 Cumbria CA11 9BN

t: 01768 868 800
 e: post@manning-elliott.co.uk
 w: manning-elliott.co.uk

project title:
MOORLEYS, Egremont, CA22 2UA
 Proposed oil tank installation with
 garden and bike store shed and
 screen hedge and fence.

drawing title:
Site block plan

issue stage:
Planning

date: Nov. 2021 drawn: GLS scale @ A3: 1:200

drawing number:	revision:
2102-PL 220	C