
© COPYRIGHT MANNING ELLIOTT PARTNERSHIP 2020.

THIS DRAWING IS THE PROPERTY OF MANNING ELLIOTT PARTNERSHIP.
IT MUST NOT BE COPIED OR REPRODUCED OR DIVULGED
TO ANYONE WITHOUT PERMISSION.


DO NOT SCALE OFF THIS DRAWING. ANY DISCREPANCIES TO BE REPORTED TO MANNING ELLIOTT PARTNERSHIP.

REVISIONS:

A. 2021-03-18 Planning application.
B. 2021-05-27 Revised front wall re-construction detail.

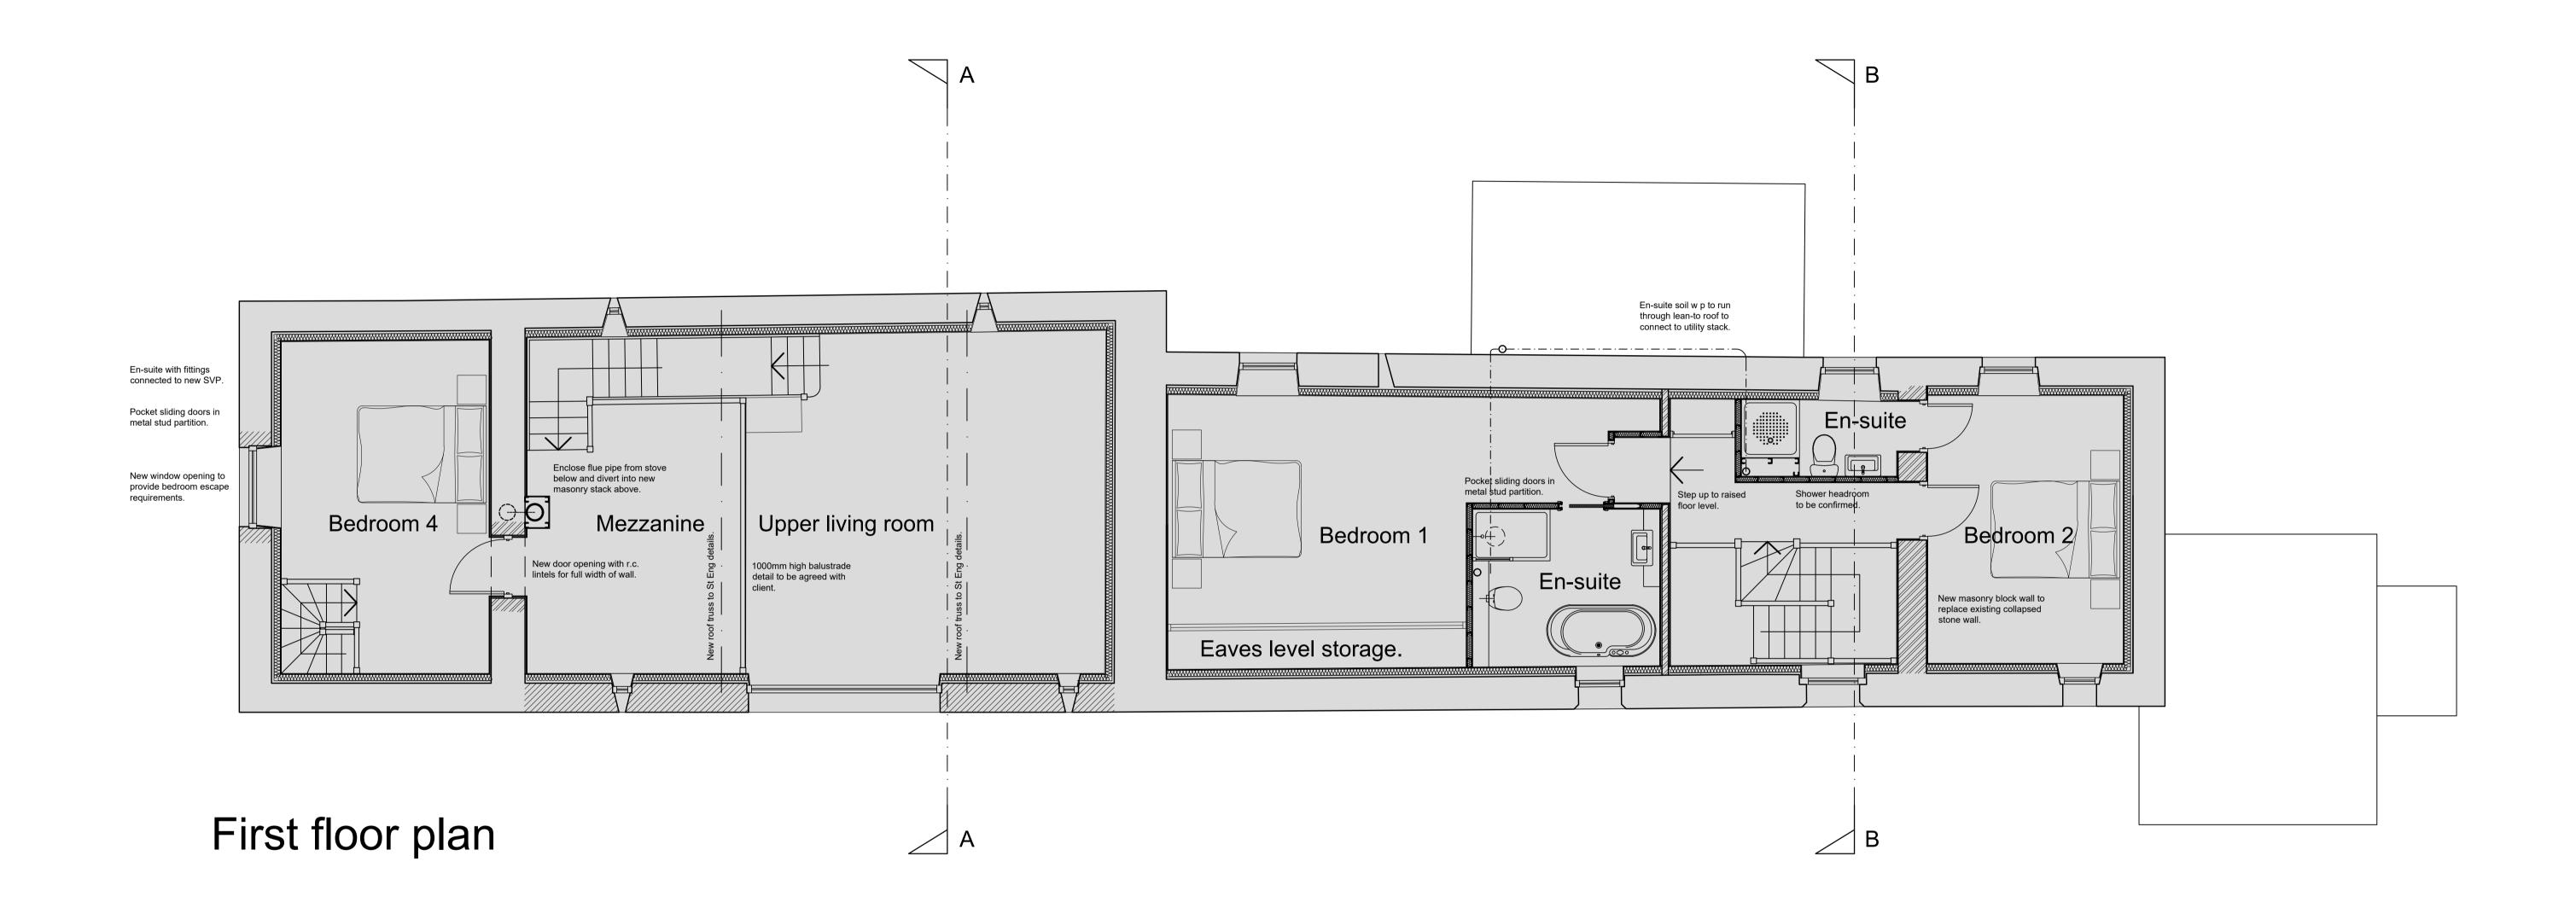



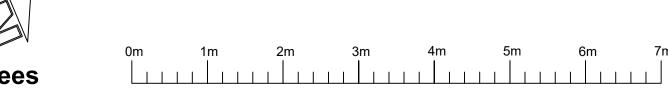

MANNINGELLIOTT

Chartered Architects & Designers

Manelli House, Suite 1 Cowper Road, Penrith Cumbria CA11 9BN t: 01768 868 800 e: post@manning-elliott.co.uk w: manning-elliott.co.uk

project title:

MOORLEYS, Egremont, CA22 2UA

Proposed refurbishment of dwelling and conversion of adjacent barn.

drawing title:
Proposed first flor plans

2102--PL-301

issue stage:
Planning

date: drawn: scale @ A1/A3:
Feb. 2021 GLS 1:50/100