






Rear (north west) elevation

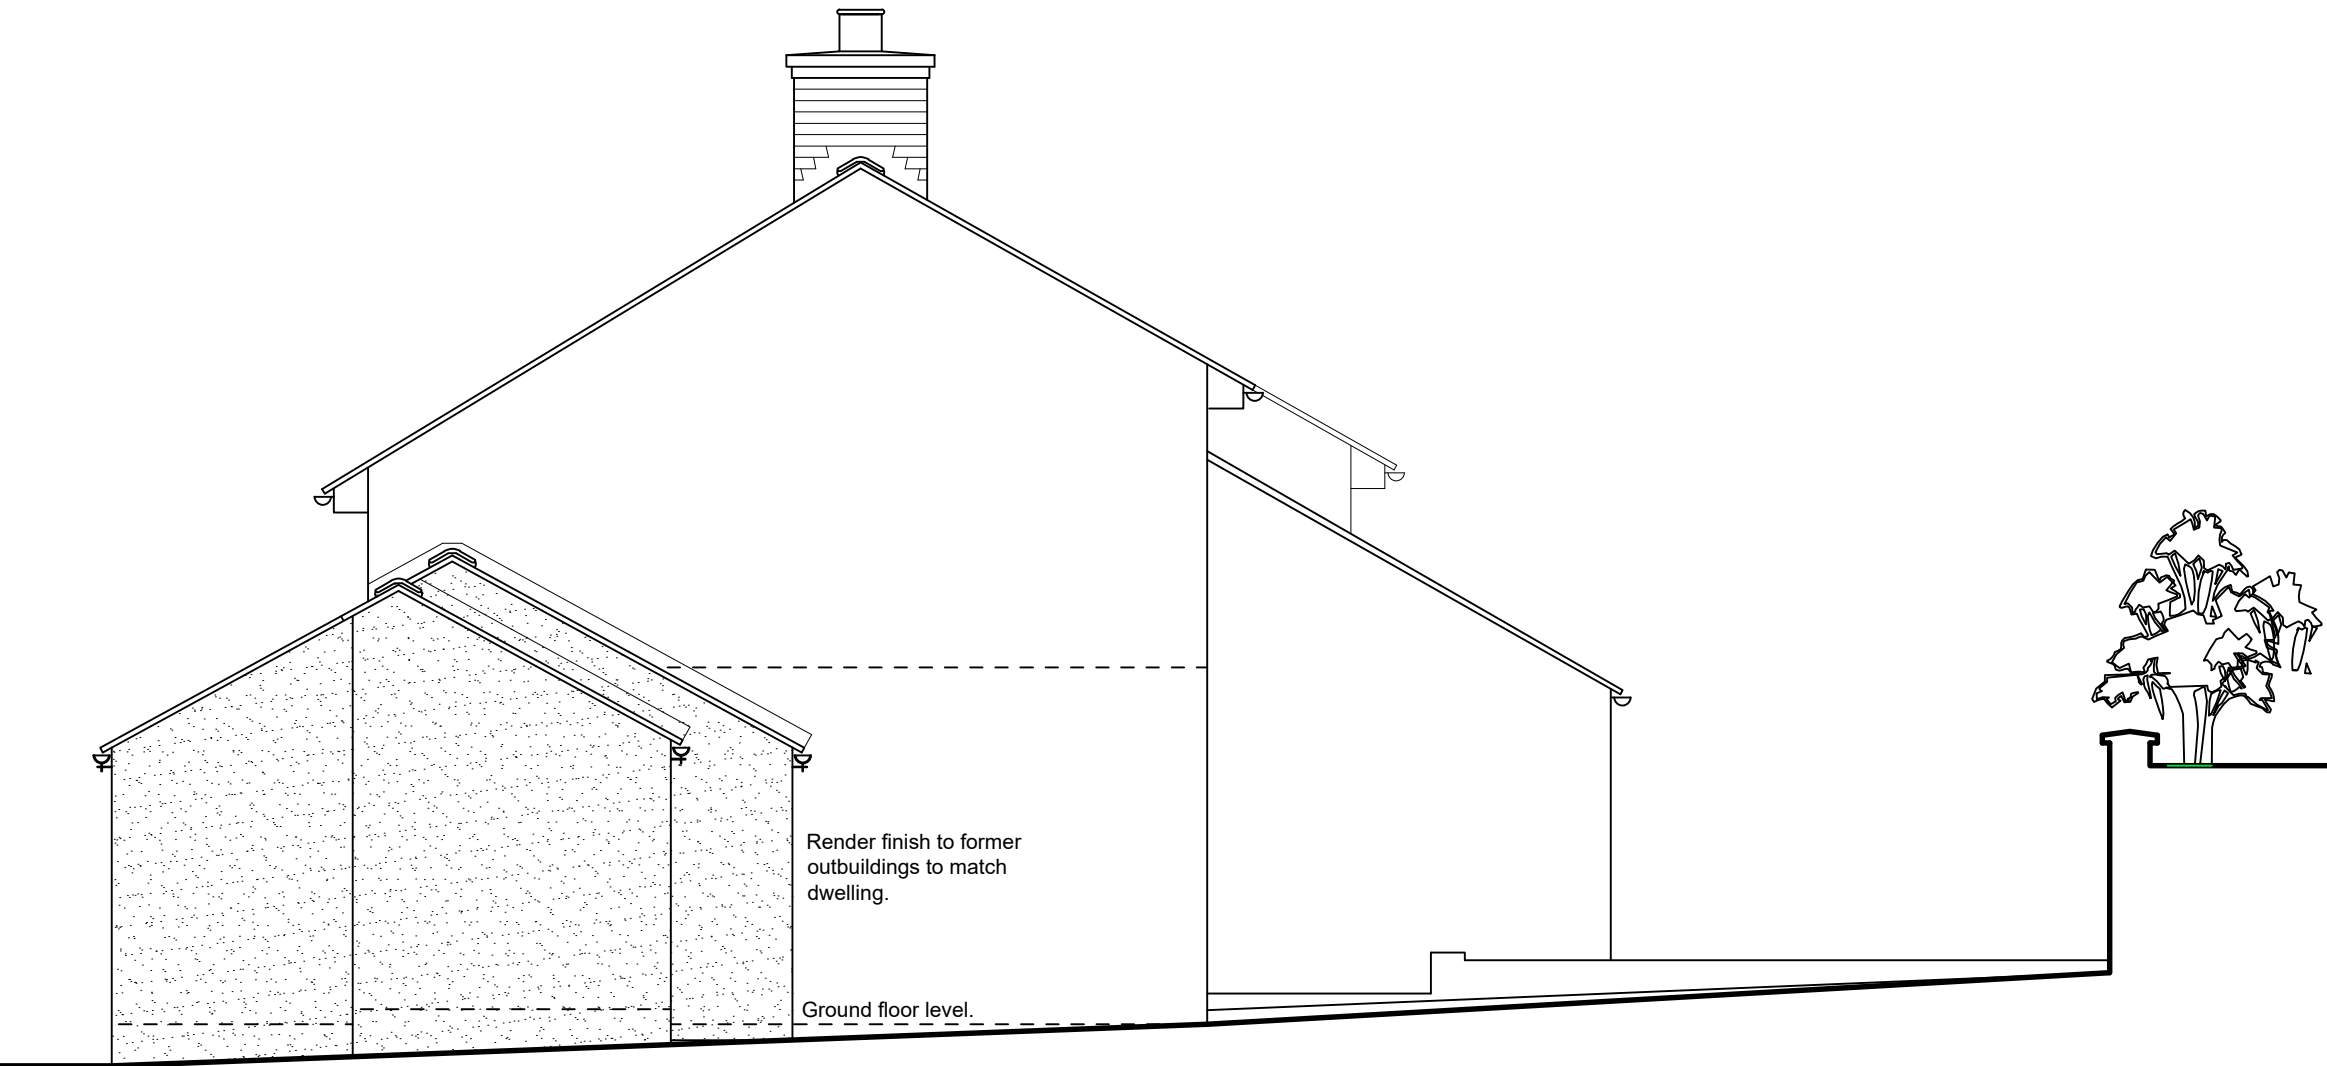



End (north east) elevation

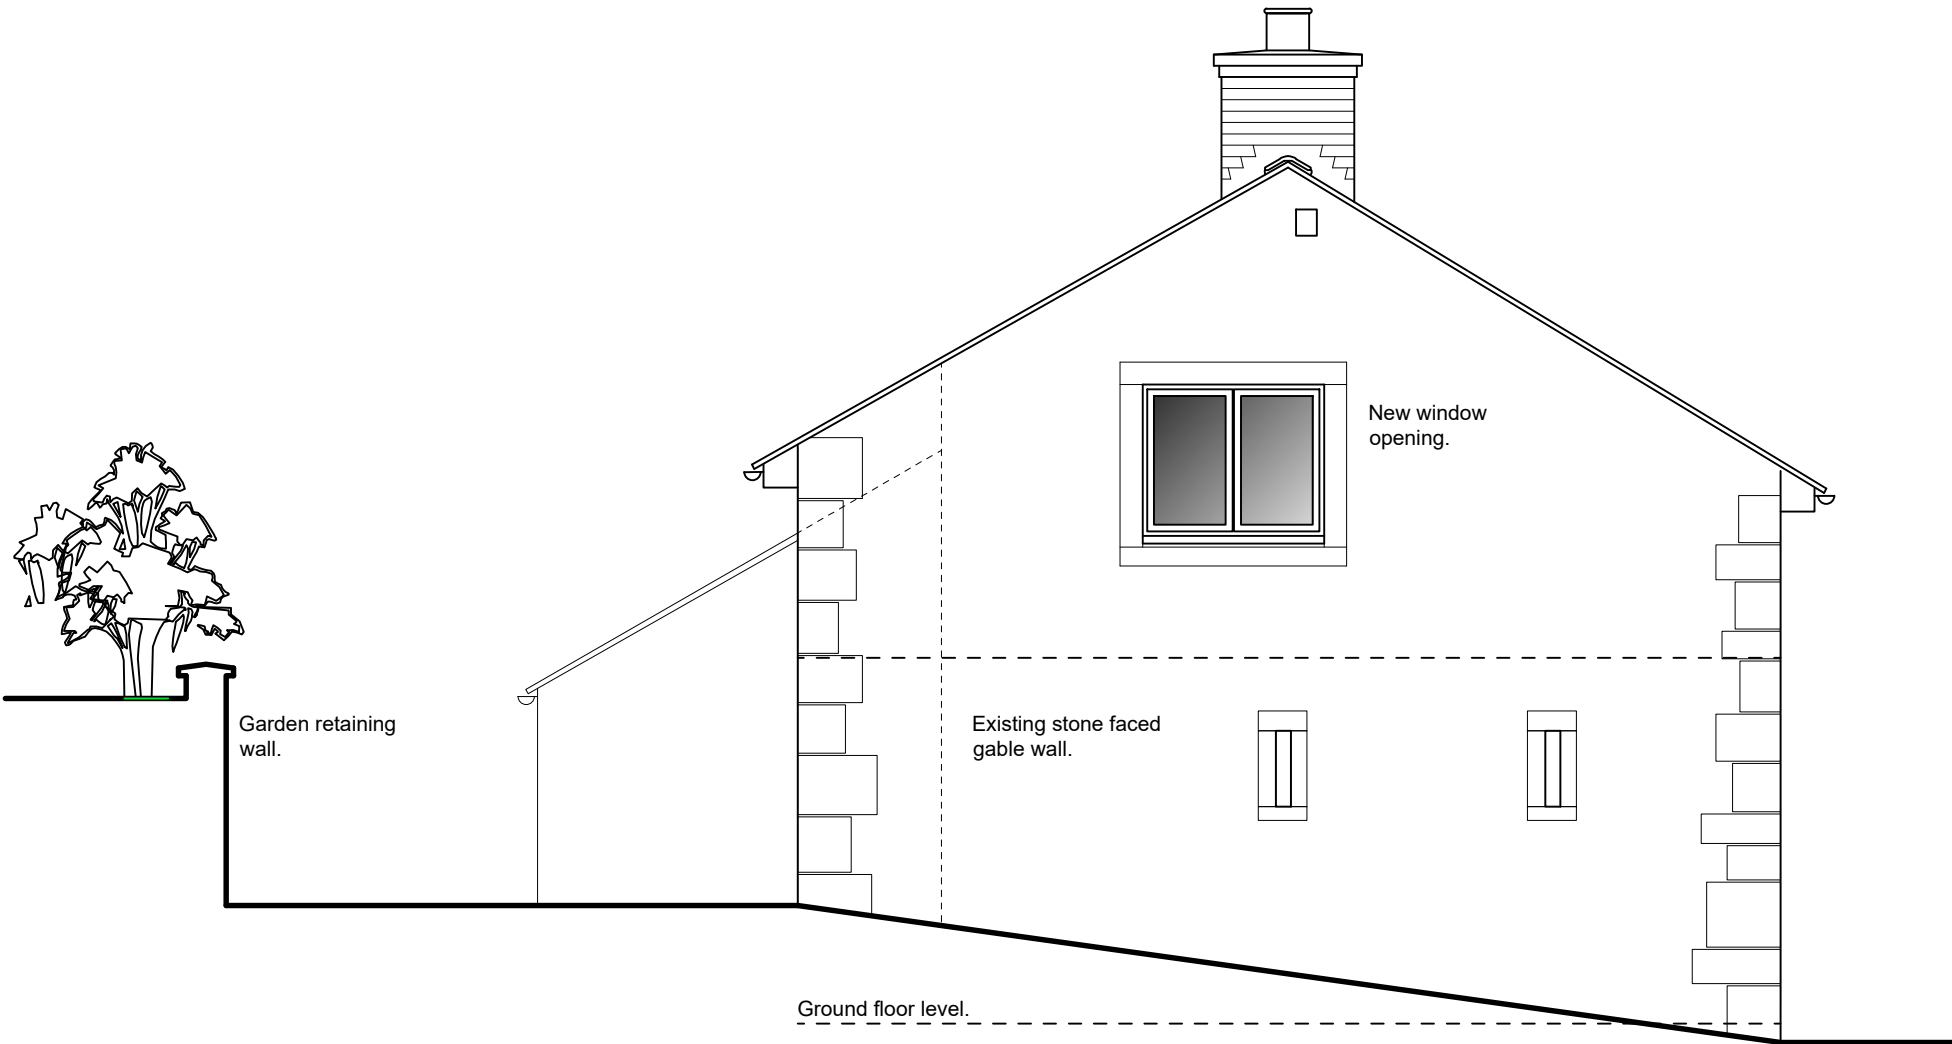

End (south west) elevation

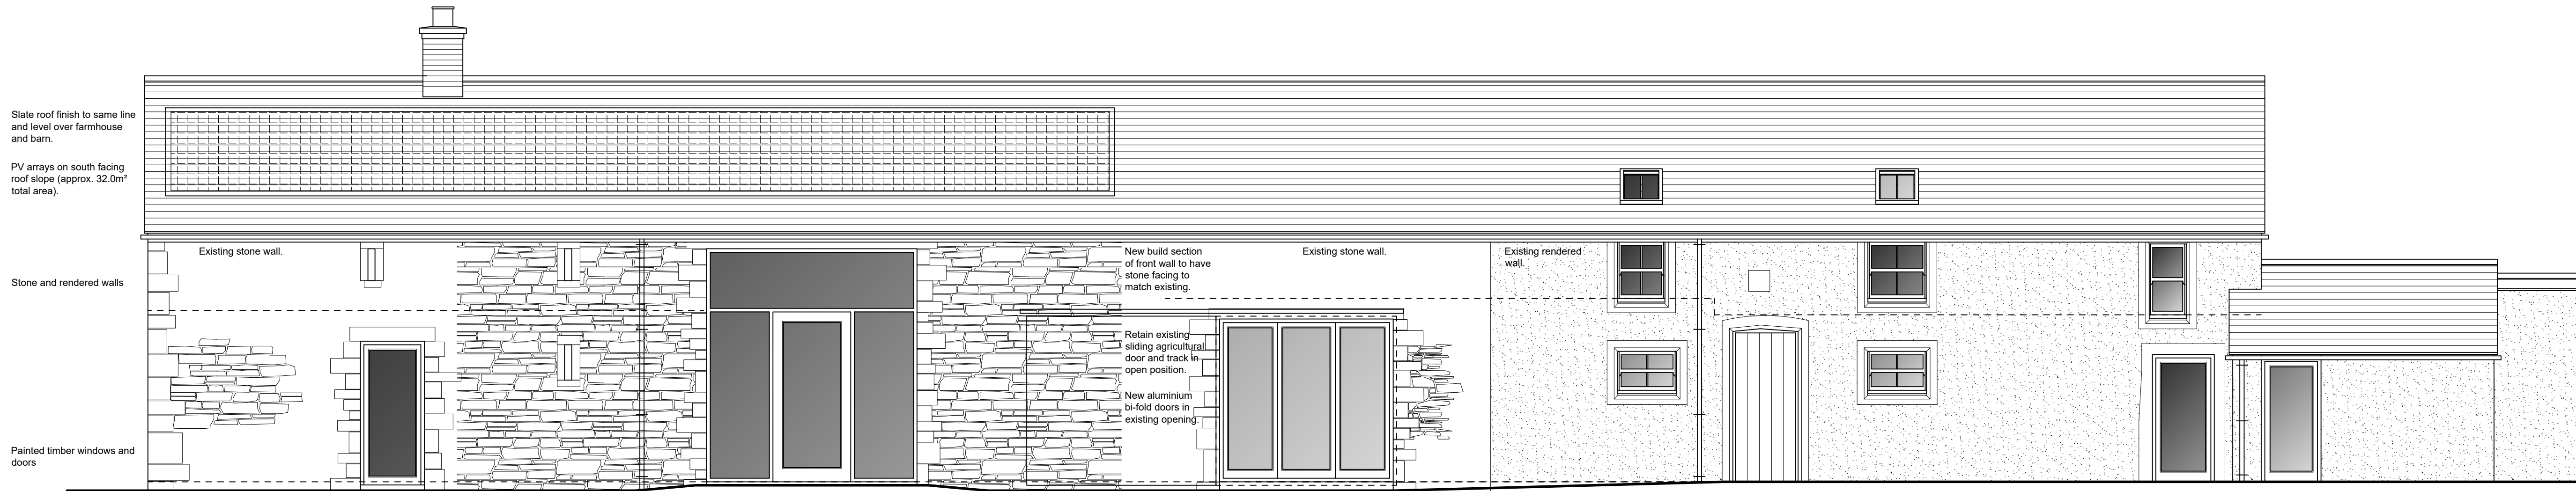

Front (south east) elevation

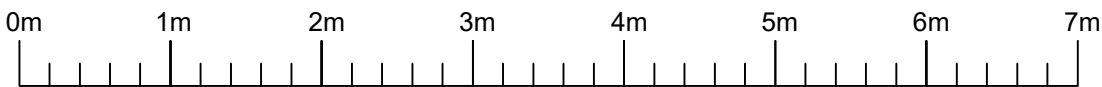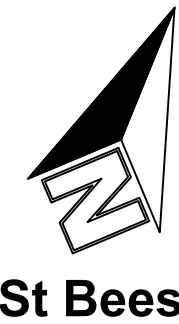

© COPYRIGHT MANNING ELLIOTT PARTNERSHIP 2020.
THIS DRAWING IS THE PROPERTY OF MANNING ELLIOTT PARTNERSHIP.
IT MUST NOT BE COPIED OR REPRODUCED OR DIVULGED
TO ANYONE WITHOUT PERMISSION.
DO NOT SCALE OFF THIS DRAWING. ANY DISCREPANCIES TO BE
REPORTED TO MANNING ELLIOTT PARTNERSHIP.

REVISIONS:
A. 2021-03-18 Planning application.

MANNINGELLIOTT
PARTNERSHIP
Chartered Architects &
Designers
Manelli House, Suite 1
Cowper Road, Penrith
Cumbria CA11 9BN
t: 01768 868 900
e: post@manning-elliott.co.uk
w: manning-elliott.co.uk

project title:
MOORLEYS, Egremont, CA22 2UA

Proposed refurbishment of dwelling and
conversion of adjacent barn.

drawing title:
Proposed elevations

issue stage:
Planning
date: Feb. 2102 GLS
drawing number: 2102-PL-500
scale @ A1/A3:
1:50/100
revision:
A