




Rear (north west) elevation

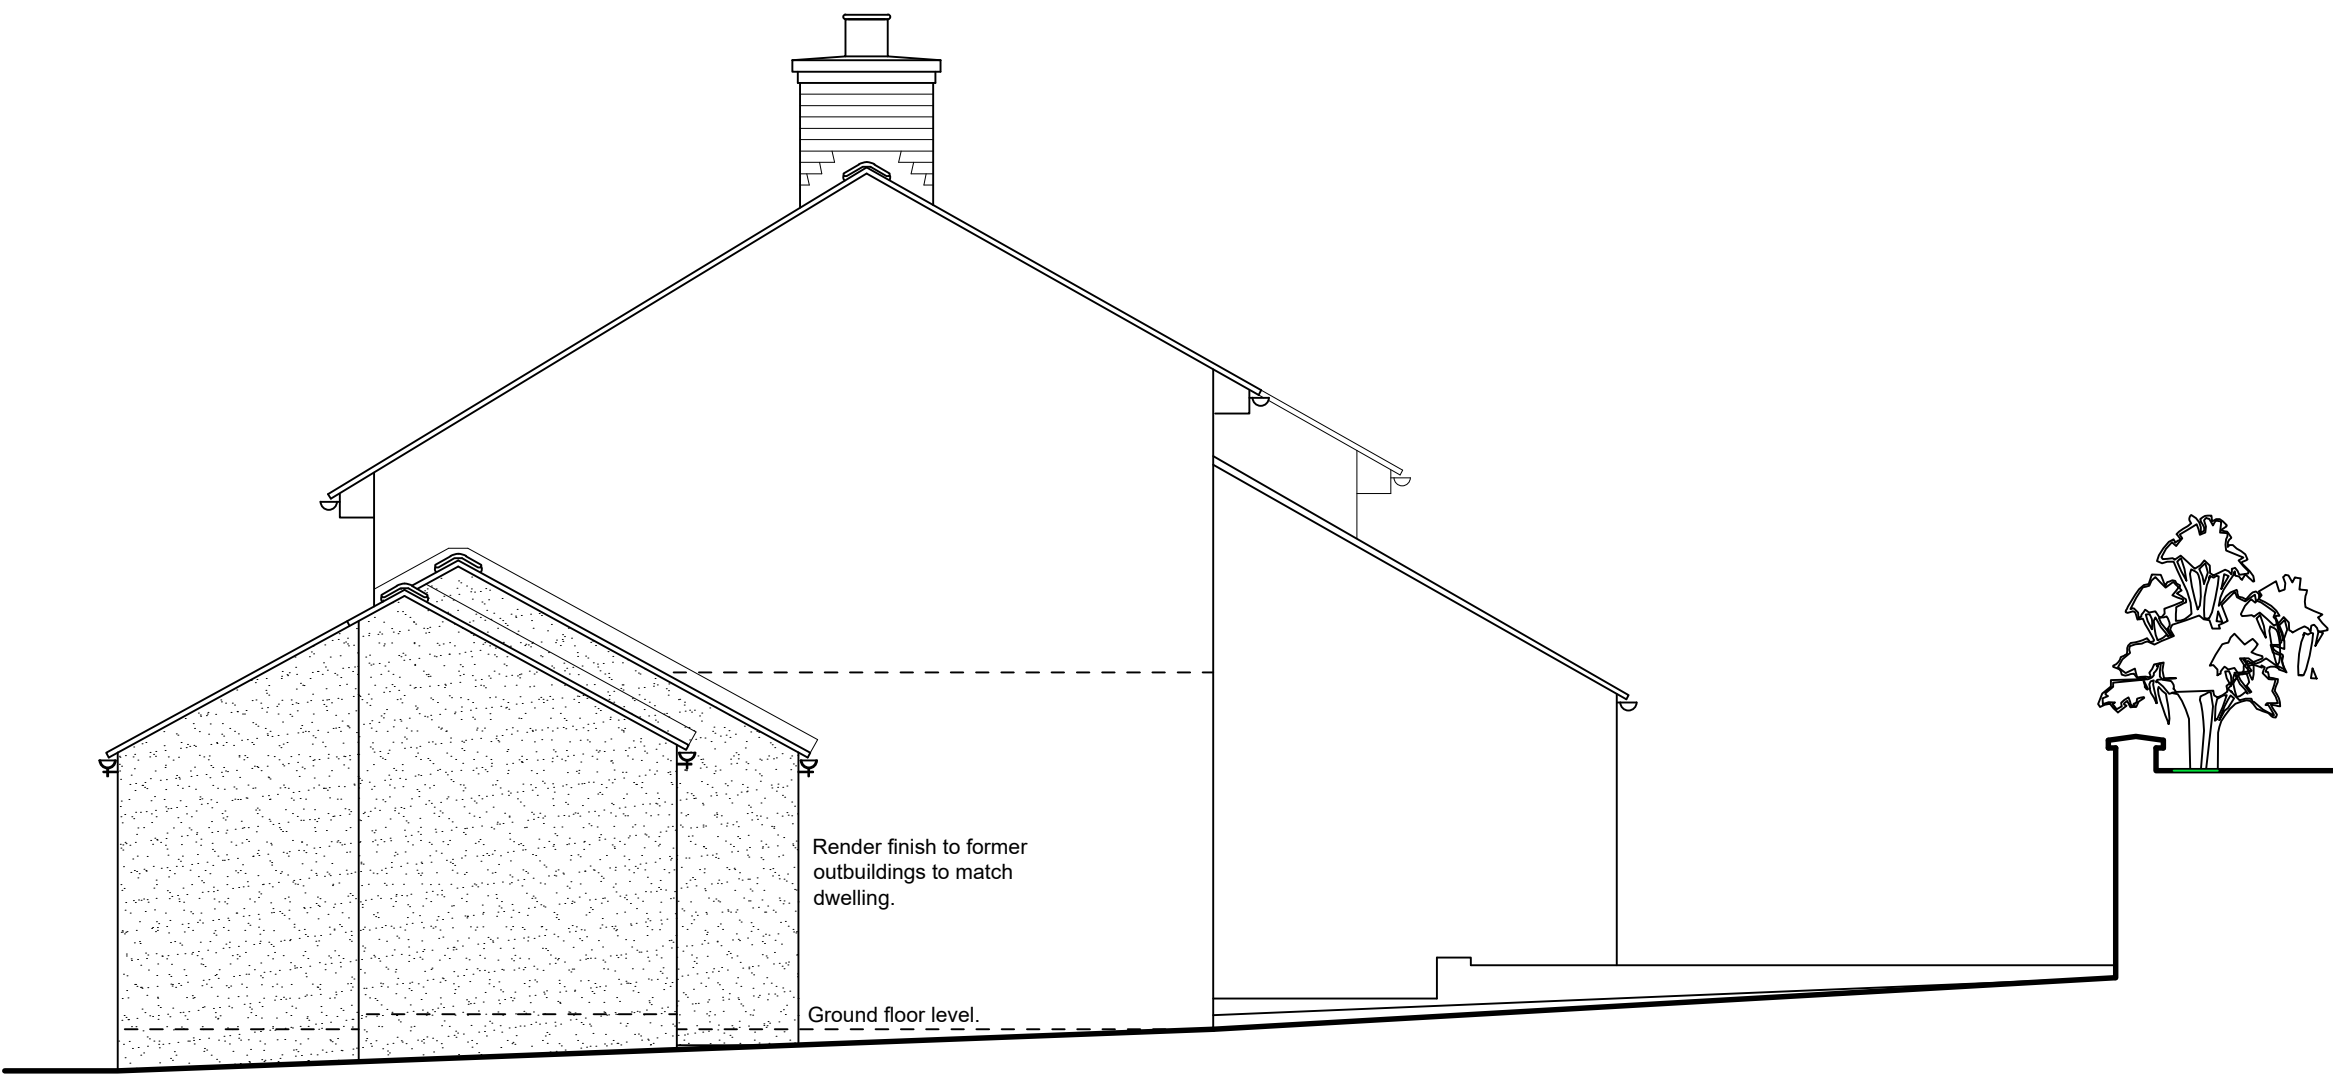



End (north east) elevation

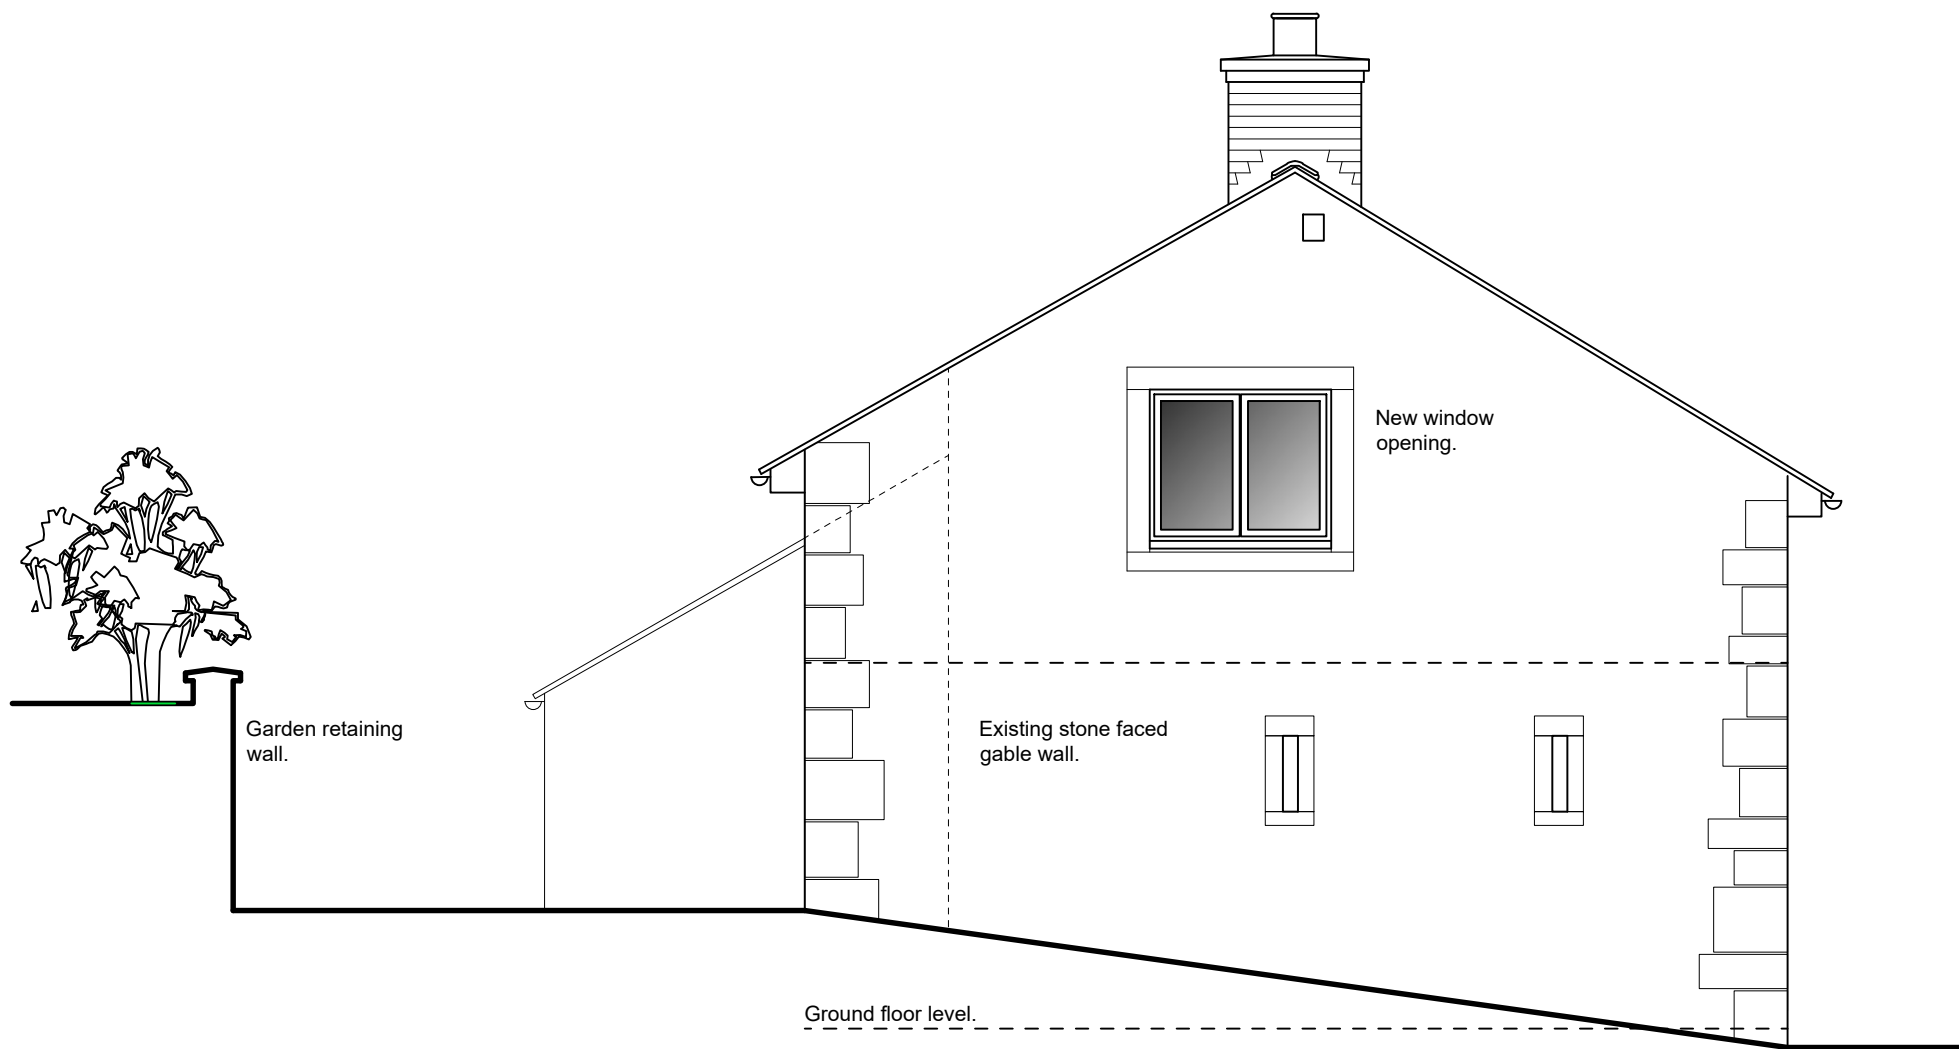

End (south west) elevation

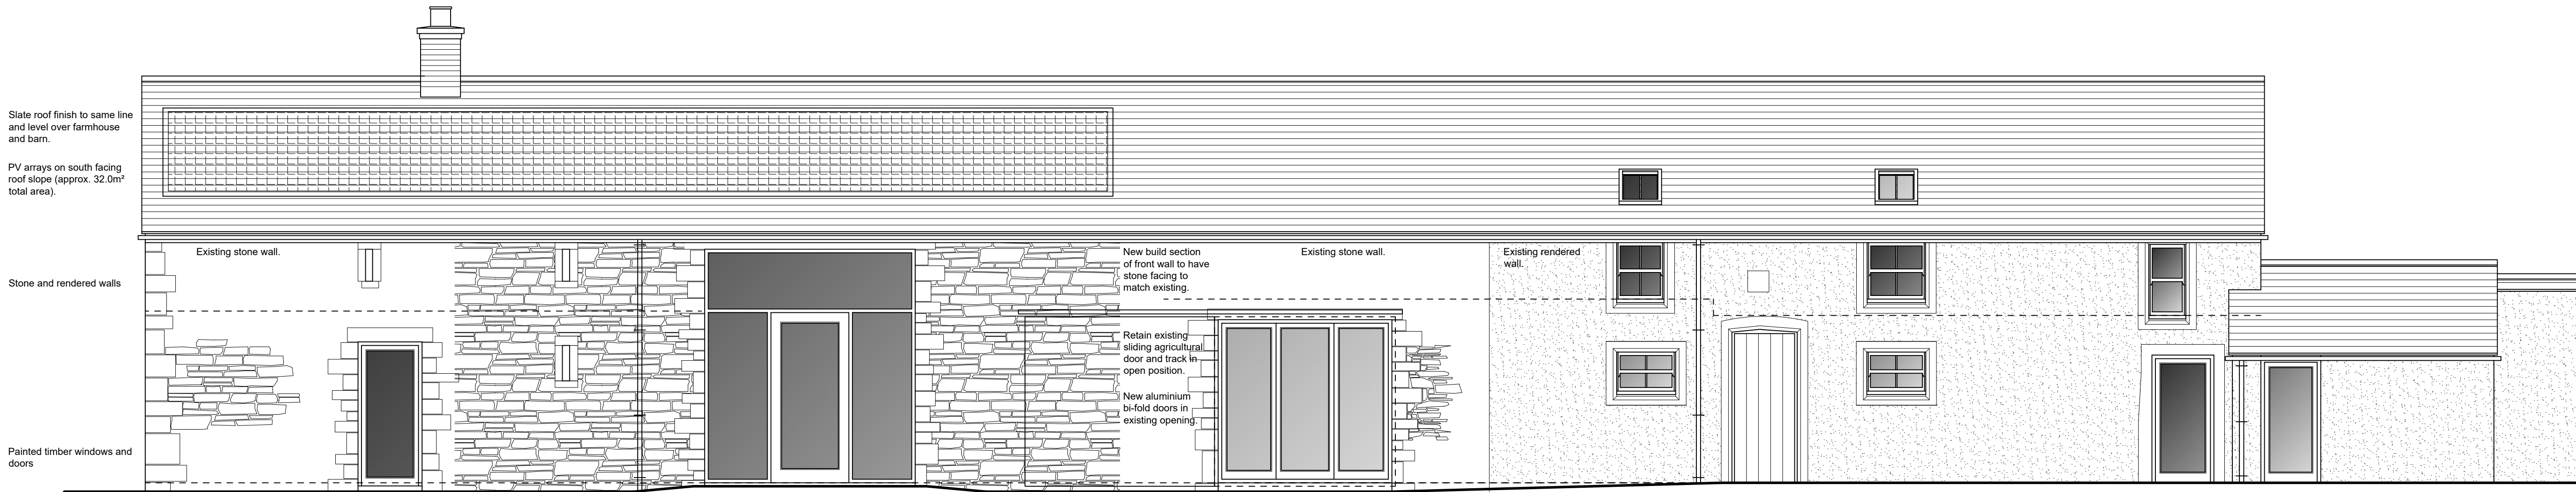

Front (south east) elevation

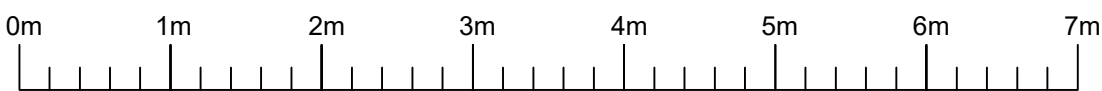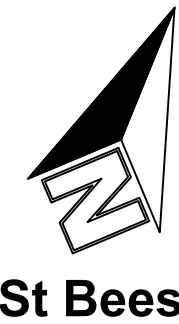

© COPYRIGHT MANNING ELLIOTT PARTNERSHIP 2020.  
THIS DRAWING IS THE PROPERTY OF MANNING ELLIOTT PARTNERSHIP. IT MUST NOT BE COPIED OR REPRODUCED OR DIVULGED TO ANYONE WITHOUT PERMISSION.  
DO NOT SCALE OFF THIS DRAWING. ANY DISCREPANCIES TO BE REPORTED TO MANNING ELLIOTT PARTNERSHIP.

REVISIONS:  
A. 2021-03-18 Planning application.  
B. 2021-10-29 Render finish to rear of barn and additional window to bedroom 1

**MANNINGELLIOTT**  
PARTNERSHIP

Chartered Architects & Designers

Manelli House, Suite 1  
Cowper Road, Penrith  
Cumbria CA11 9BN

t: 01768 868 900  
e: post@manning-elliott.co.uk  
w: manning-elliott.co.uk

project title:  
MOORLEYS, Egremont, CA22 2UA

Proposed refurbishment of dwelling and conversion of adjacent barn.

drawing title:  
Proposed elevations

issue stage: Planning		
date: Feb. 2102	drawn: GLS	scale @ A1/A3: 1:50/100
drawing number: 2102-PL-500	revision: B	