




Elevation 1




Elevation 2

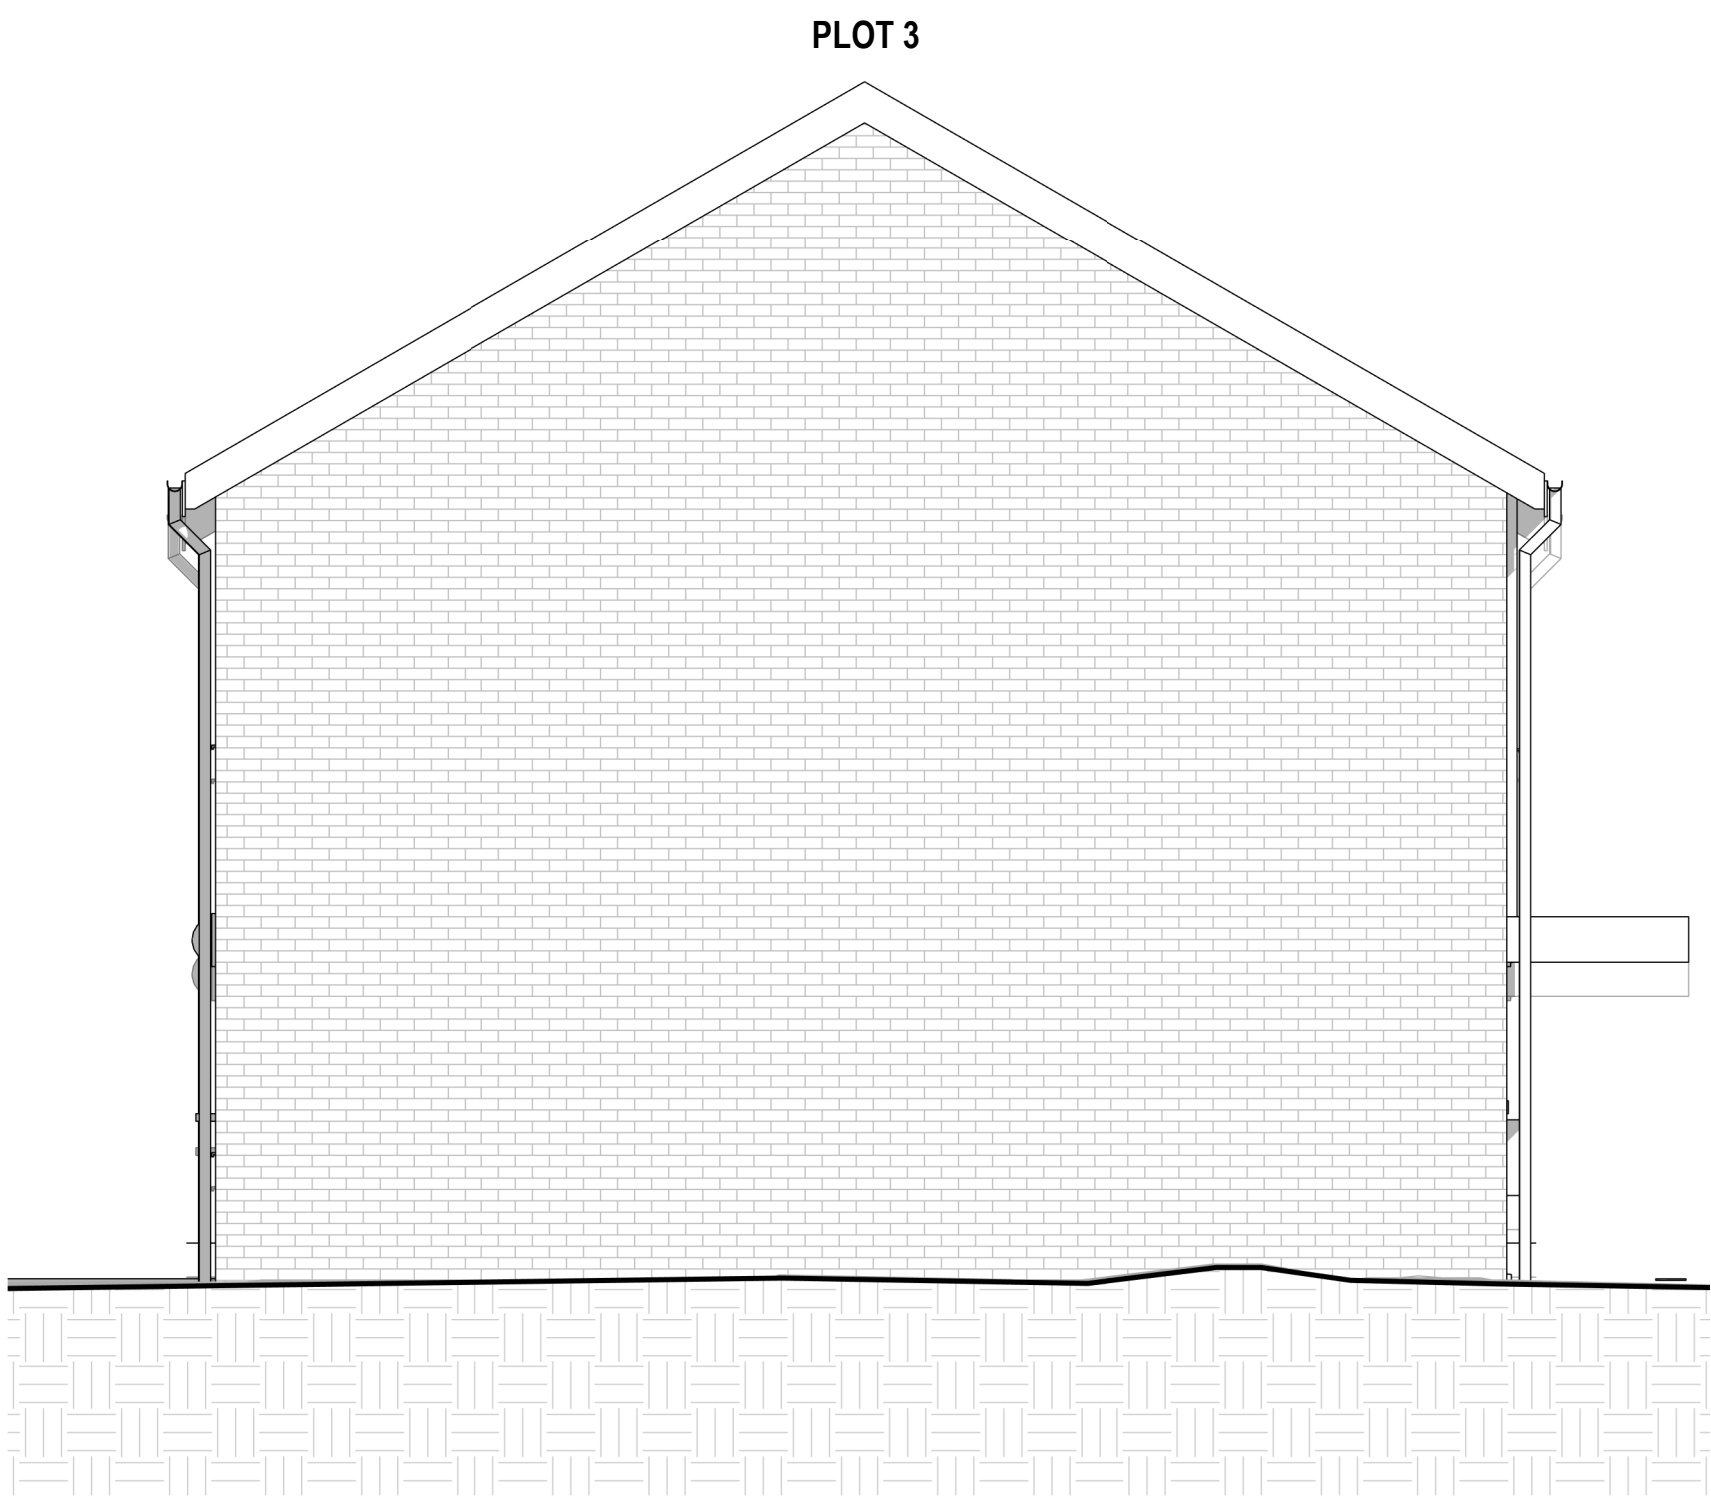

Reference




Elevation 3

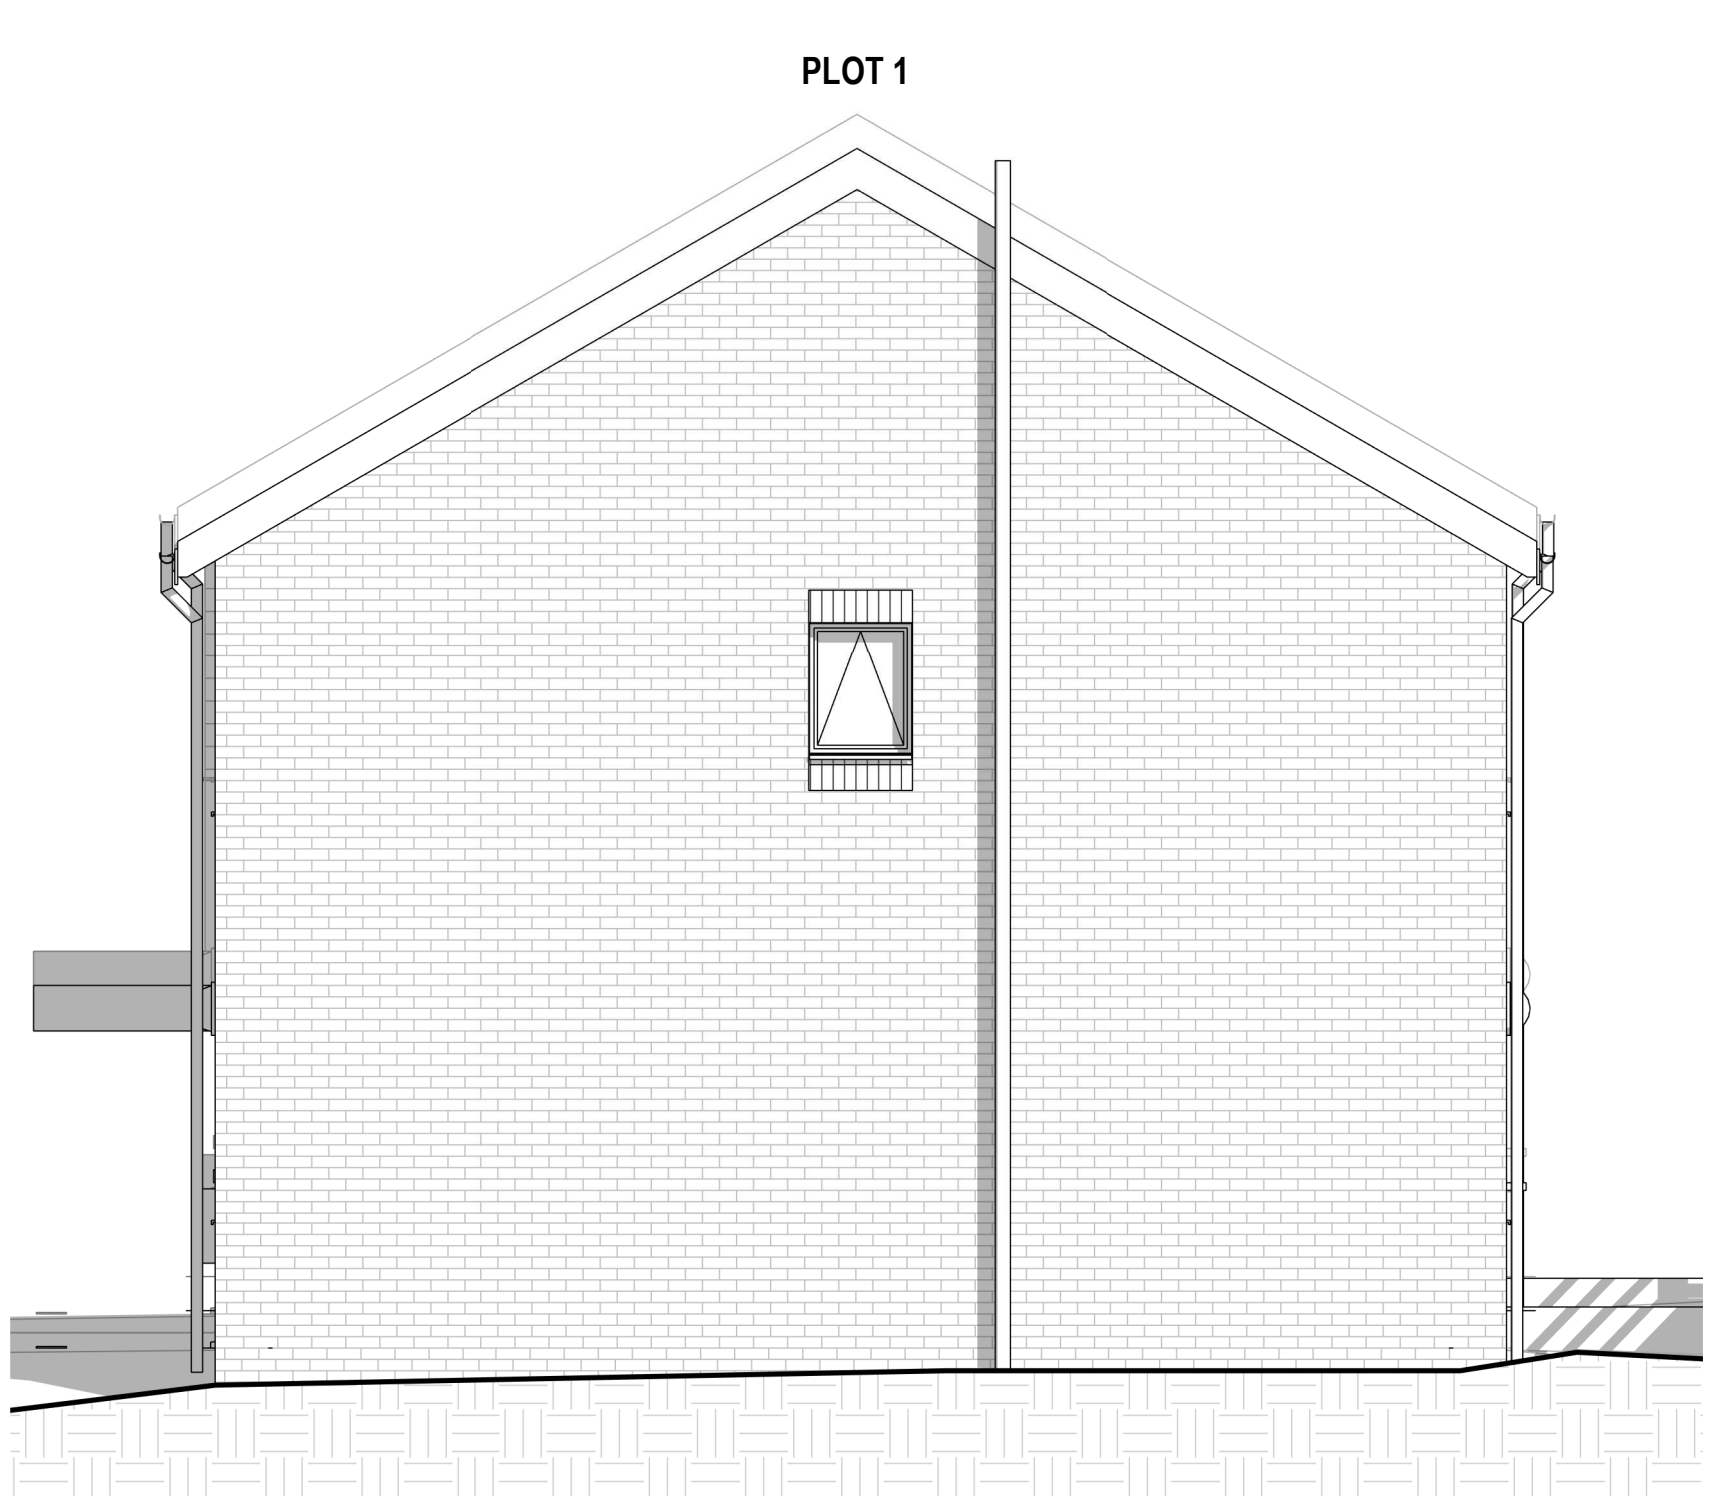

Elevation 4

# PLOT 1-3 OVERALL ELEVATIONS

## Jefferson Park

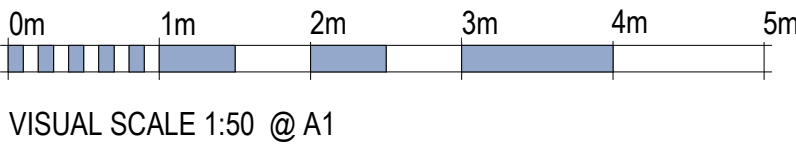

| revision  | description      | date                      | drawn | approved |
|-----------|------------------|---------------------------|-------|----------|
| RBA stage |                  | Status                    |       |          |
| 4 -       | TECHNICAL DESIGN | BR - BUILDING REGULATIONS |       |          |

**ARCHITECTS**  
PLUS

Project  
Jefferson Park

Client name  
Thomas Armstrong

Drawing  
PLOT 1-3 OVERALL ELEVATIONS

| Drawn by       | Date  | Plot date / time    |
|----------------|---|---------------------|
| AB             | 10/11/2021  | 10/12/2021 14:44:43 |
| Scale @ A1     | Computer file   |                     |
| As indicated   | C:\Users\AB\Architects Plus (UK) Ltd\DriveV - Documents\1\Jobs\21039 Jefferson Park\3 Live Drawings\2 Rev\01-WP2\1039-APL-00-ZZ-M5-A-Site.rvt |                     |
| Drawing number | Revision  |                     |
| 21039 - 90003  |   |                     |