




Elevation 1

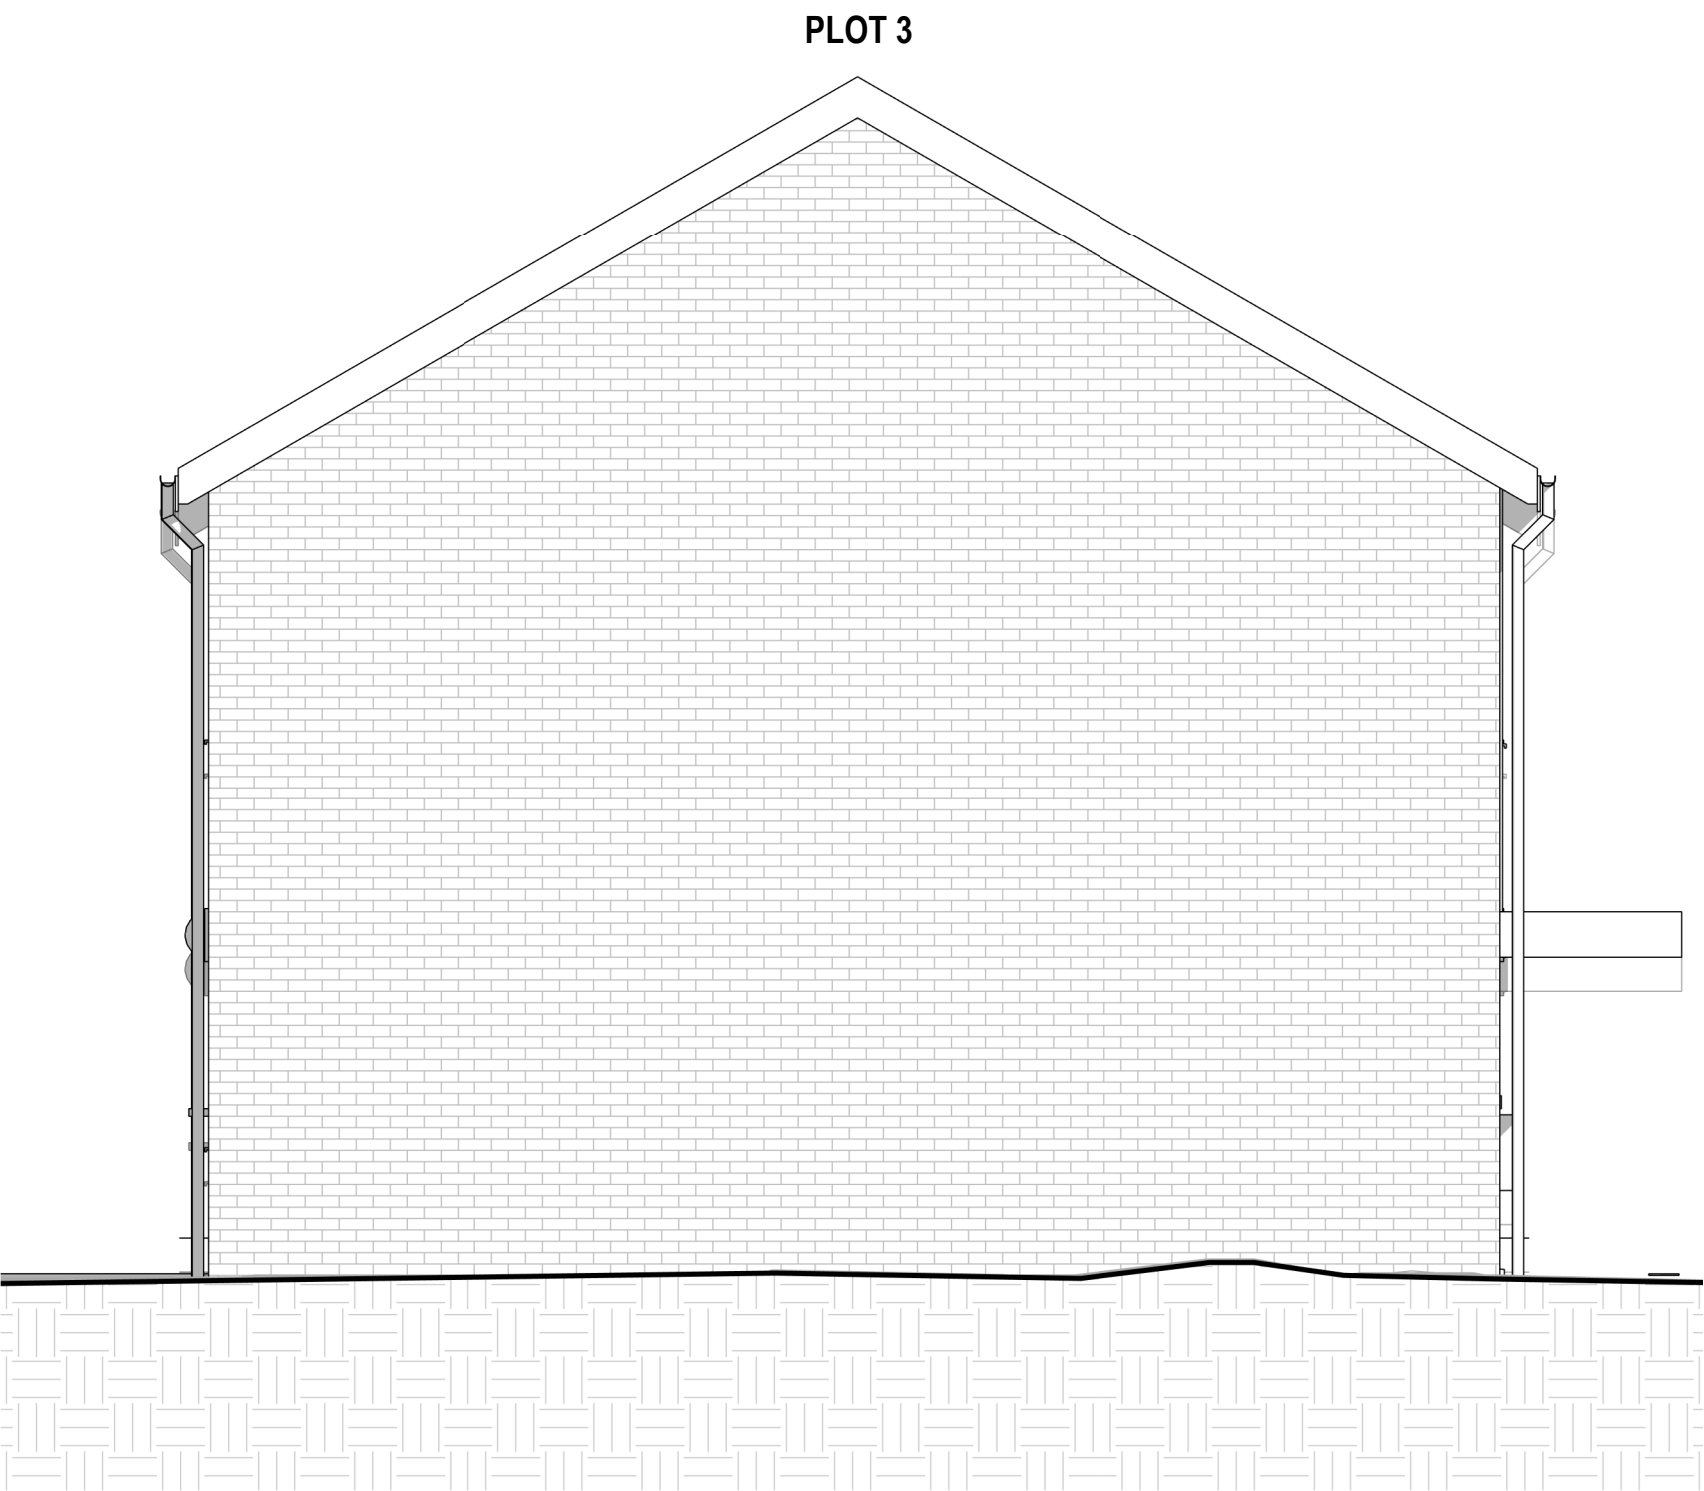


Elevation 2

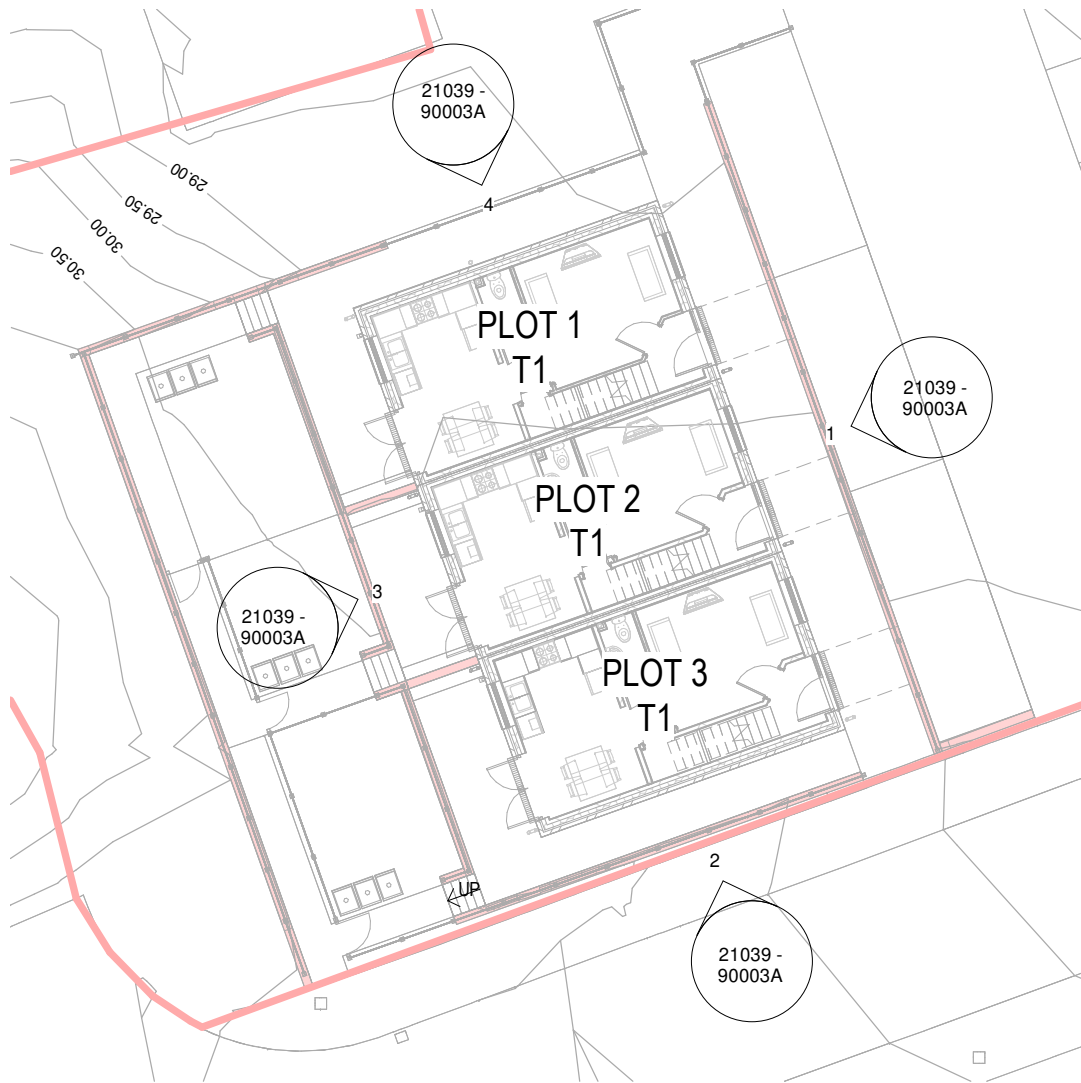

Reference

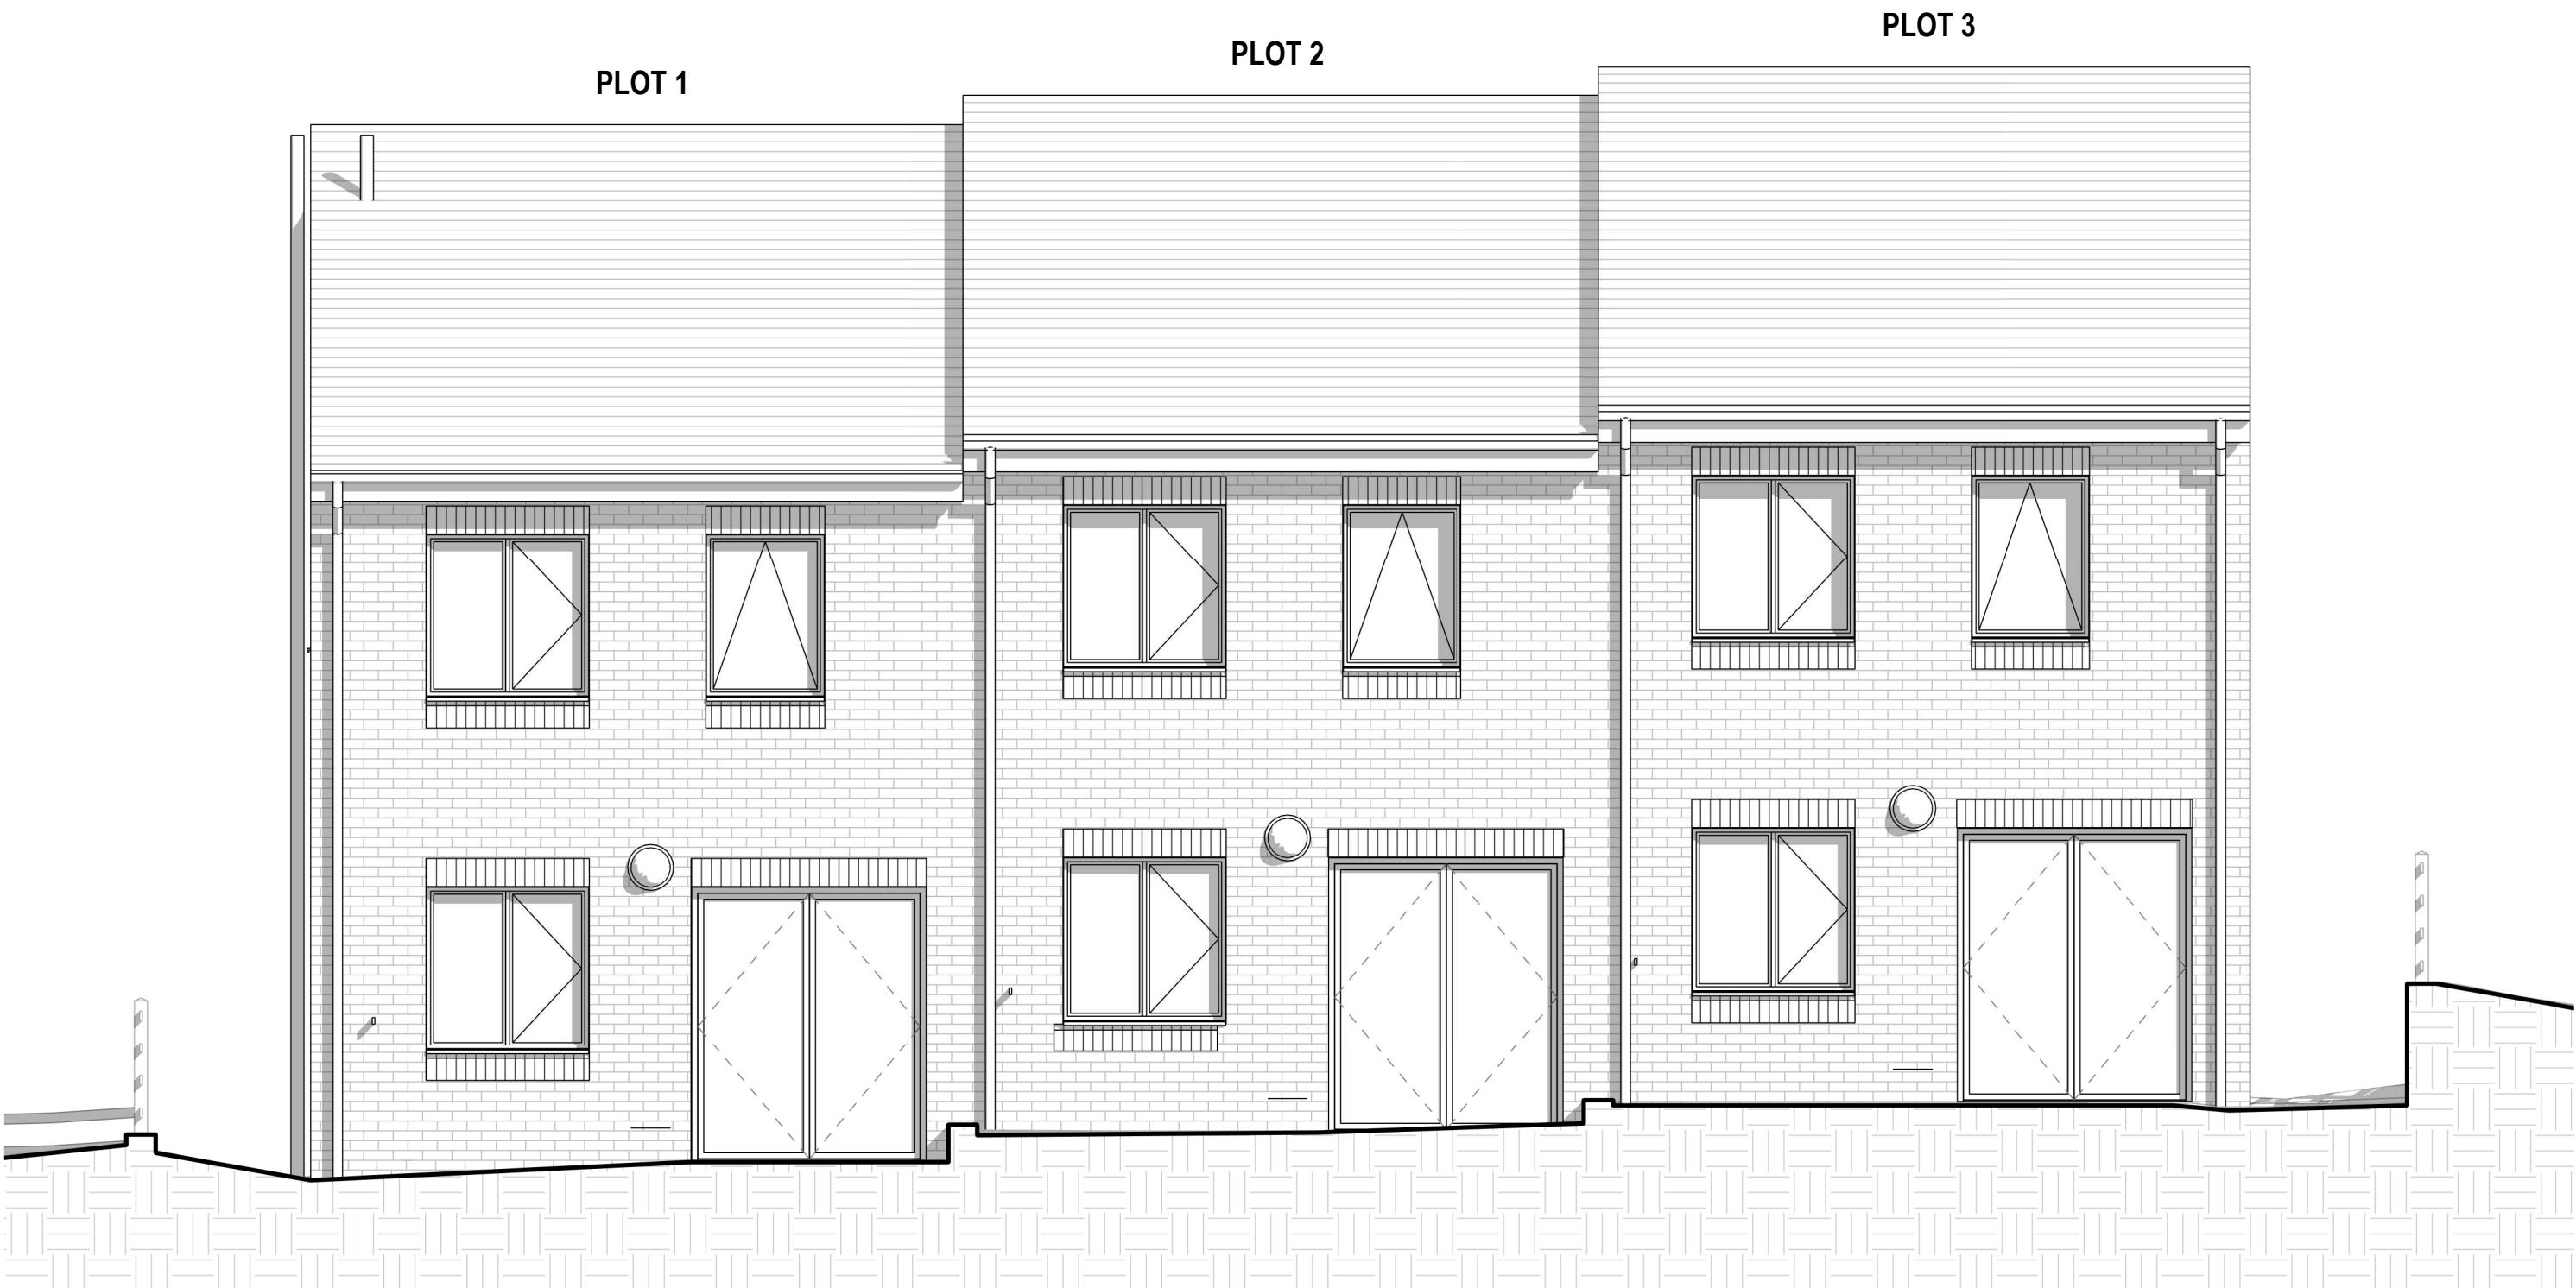


Elevation 3

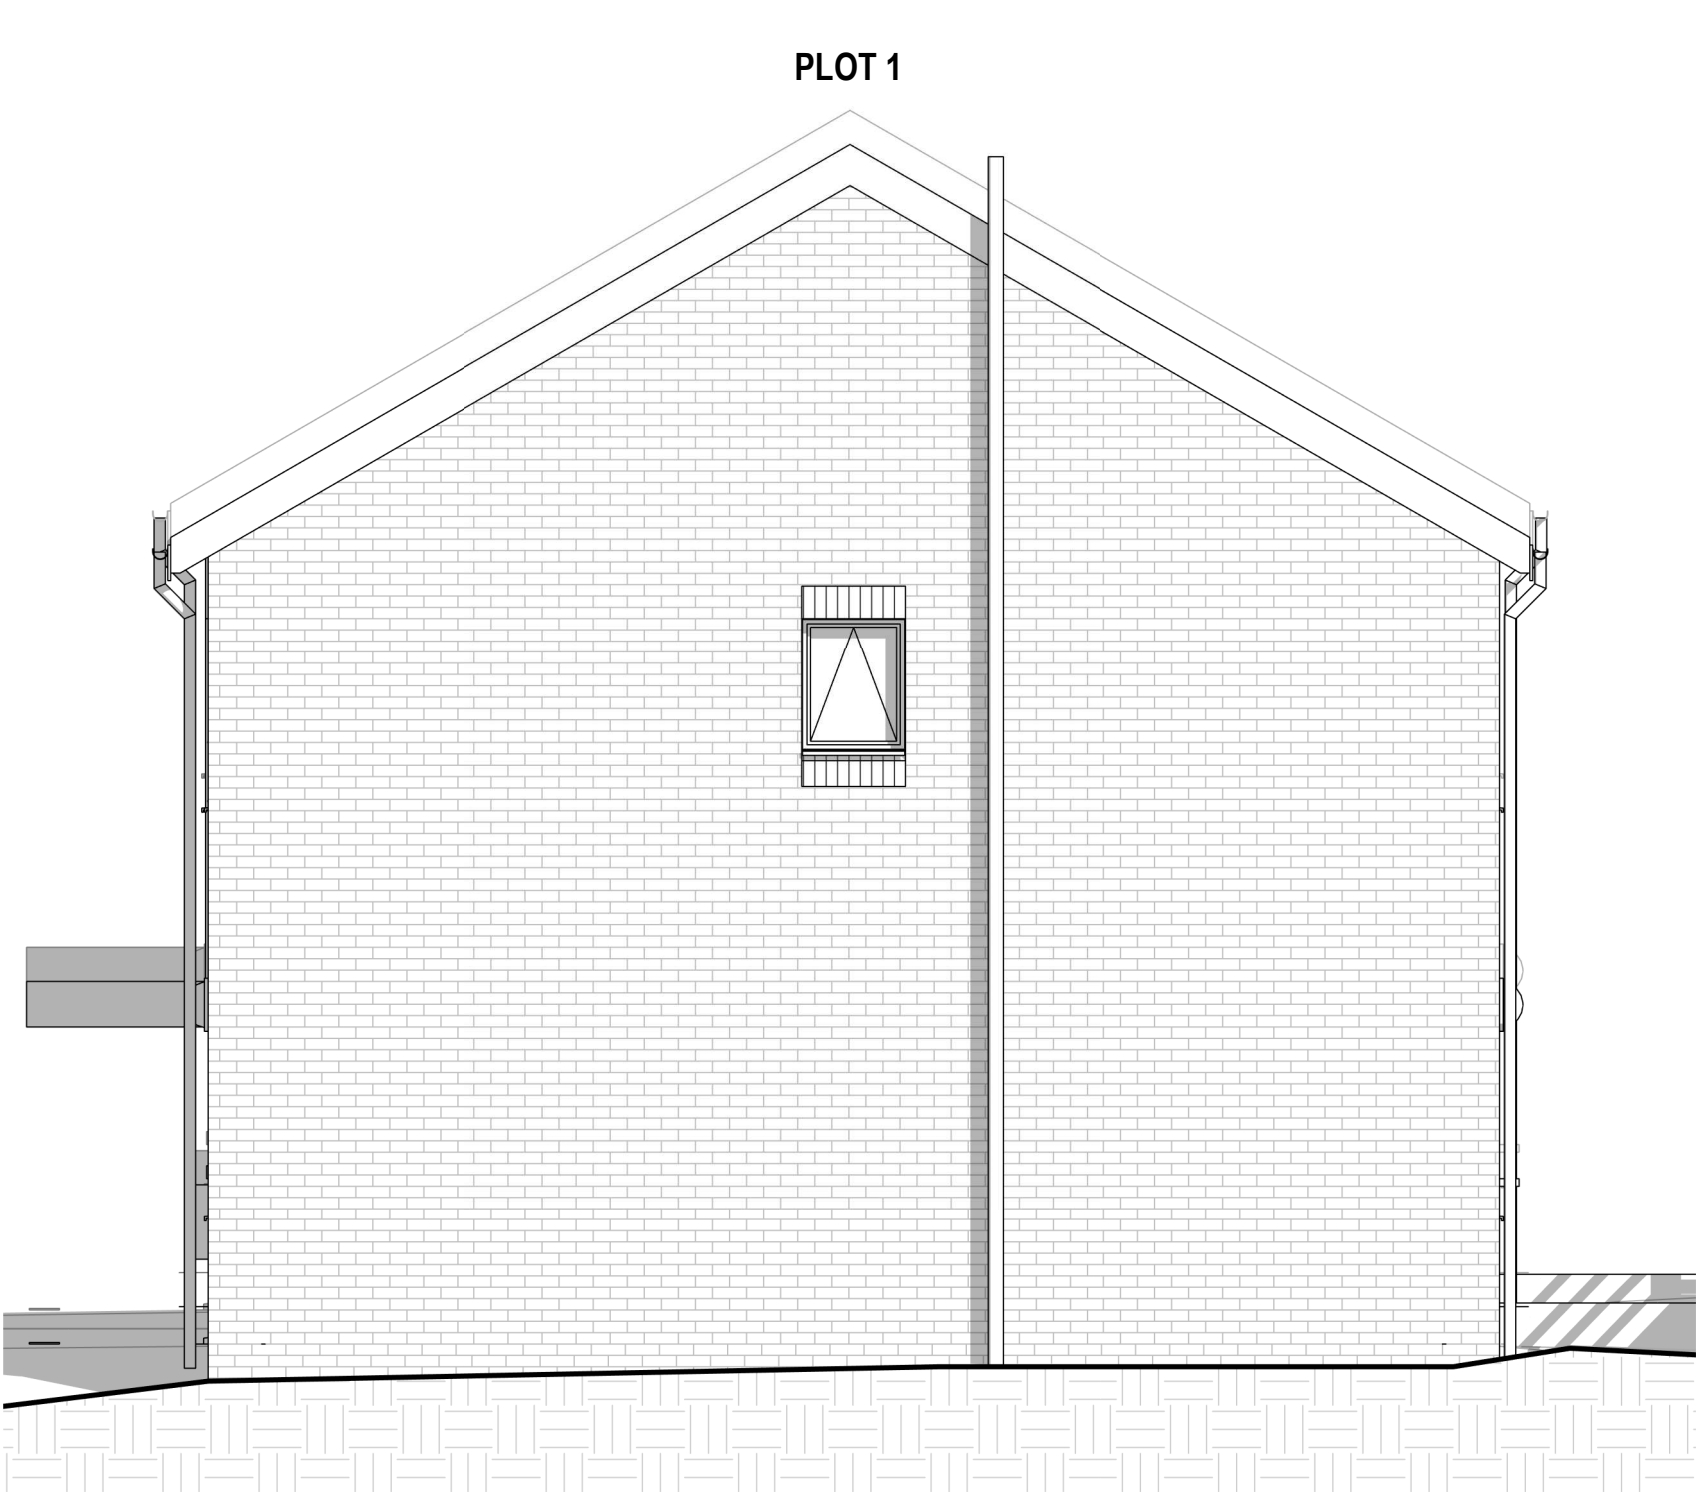

Elevation 4

# PLOT 1-3 OVERALL ELEVATIONS

## Jefferson Park

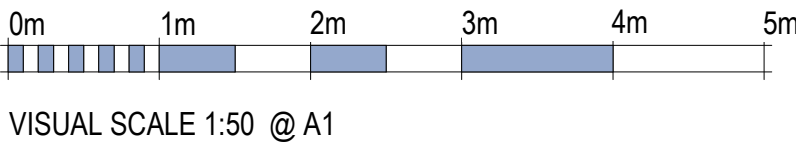

revision	description	date	drawn	approved
4	TECHNICAL DESIGN	BR - BUILDING REGULATIONS		

ARCHITECTS PLUS

Jefferson Park

Thomas Armstrong

PLOT 1-3 OVERALL ELEVATIONS

Drawn by	Date	Plot date / time
AB	10/11/2021	15/12/2021 10:22:37
As indicated		
21039 - 90003A		A