






Elevation 1

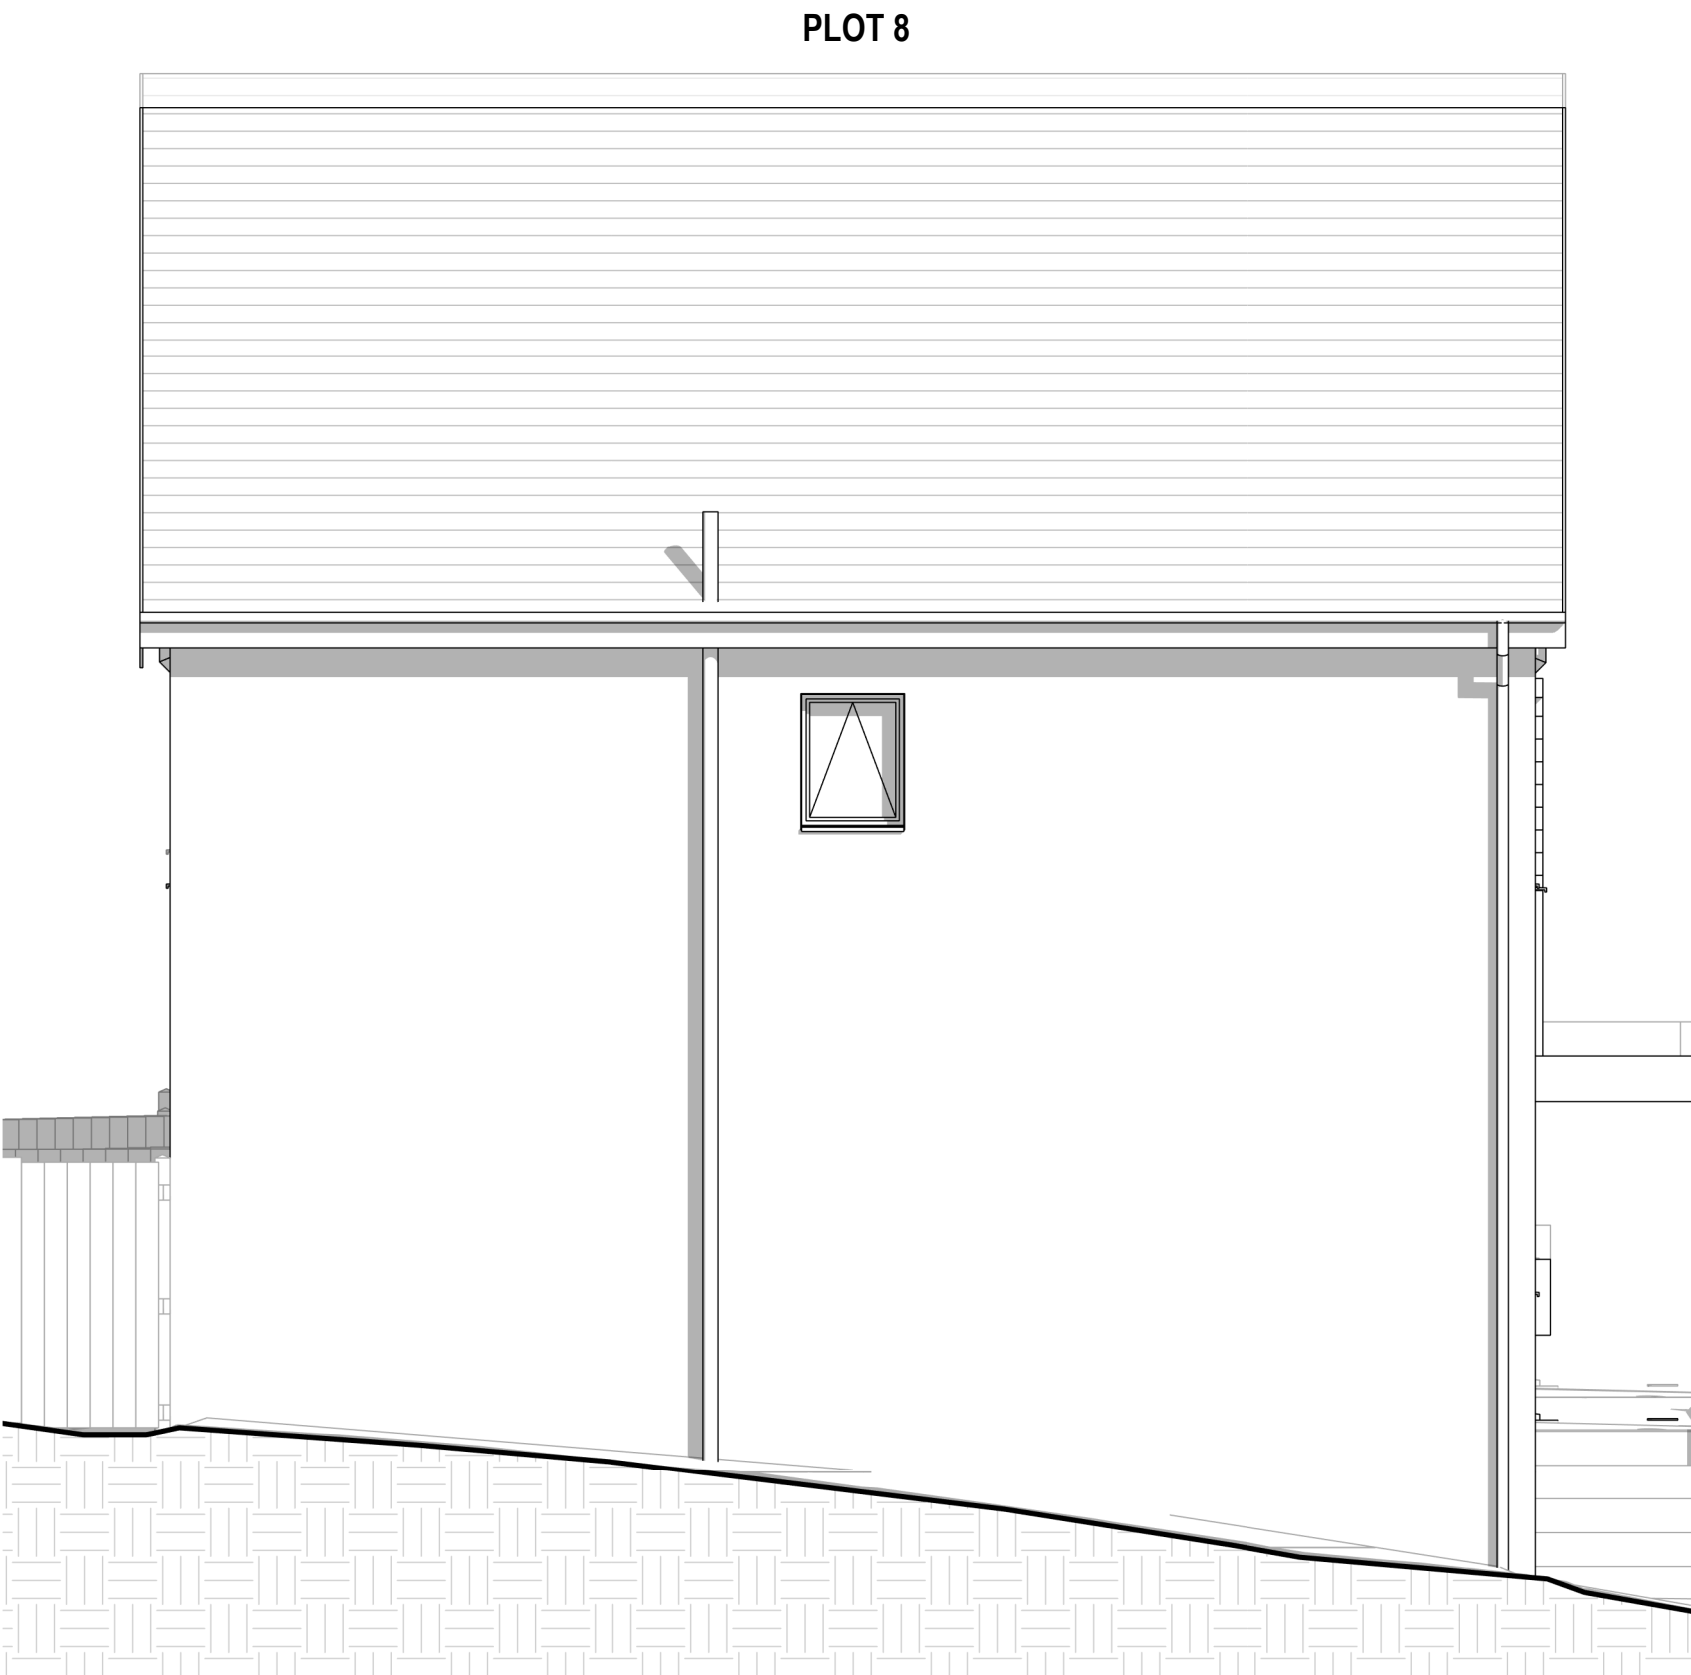

Elevation 2

# PLOT 4-8 OVERALL ELEVATIONS 1

## Jefferson Park

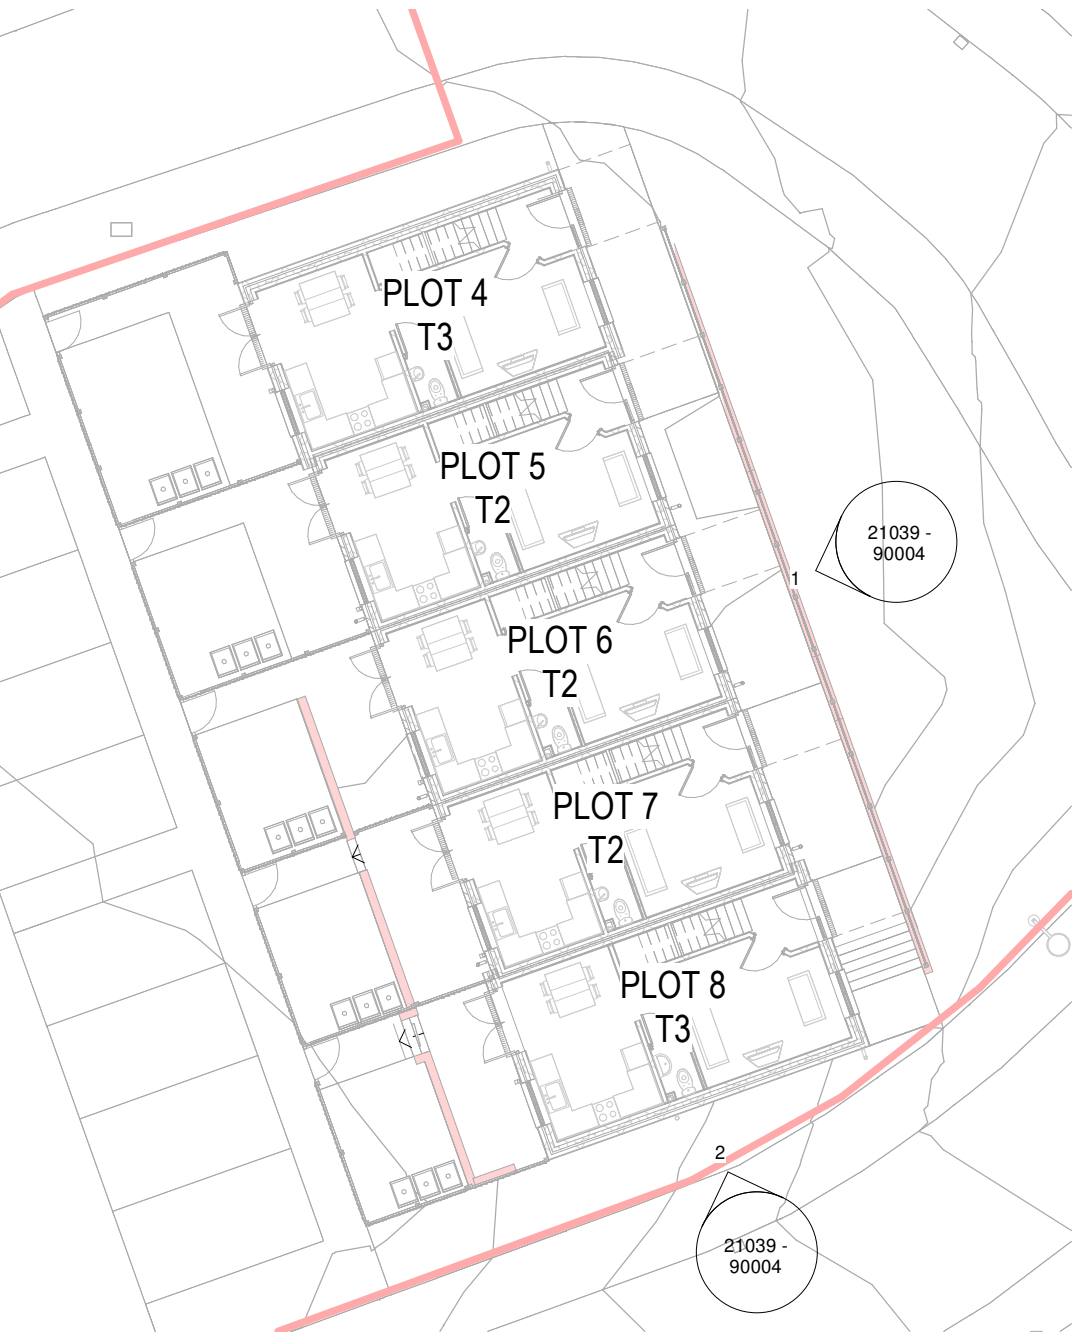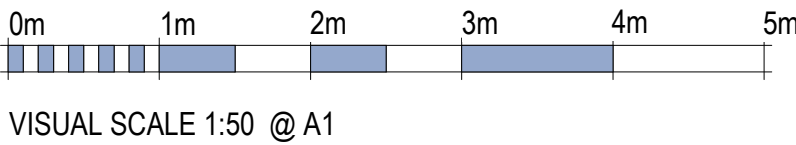

Reference

revision	description	date	drawn	approved
RIBA stage		Status		
4 - TECHNICAL DESIGN		BR - BUILDING REGULATIONS		

ARCHITECTS PLUS

Project  
Jefferson Park

Client name  
Thomas Armstrong

Drawing  
PLOT 4-8 OVERALL ELEVATIONS 1

Drawn by	Date	Plot date / time
AB	10/11/2021	10/12/2021 14:44:56
Scale @ A1	Computer file	
As indicated	C:\Users\AB\Architects Plus (UK) Ltd\Drawings - Documents\1\Jobs\21039 Jefferson Park\3 Live Drawings\2 Rev\01-WP21039-APL-00-ZZ-MG-A-Site.rvt	
Drawings number		Revision
21039 - 90004		