



Elevation 1

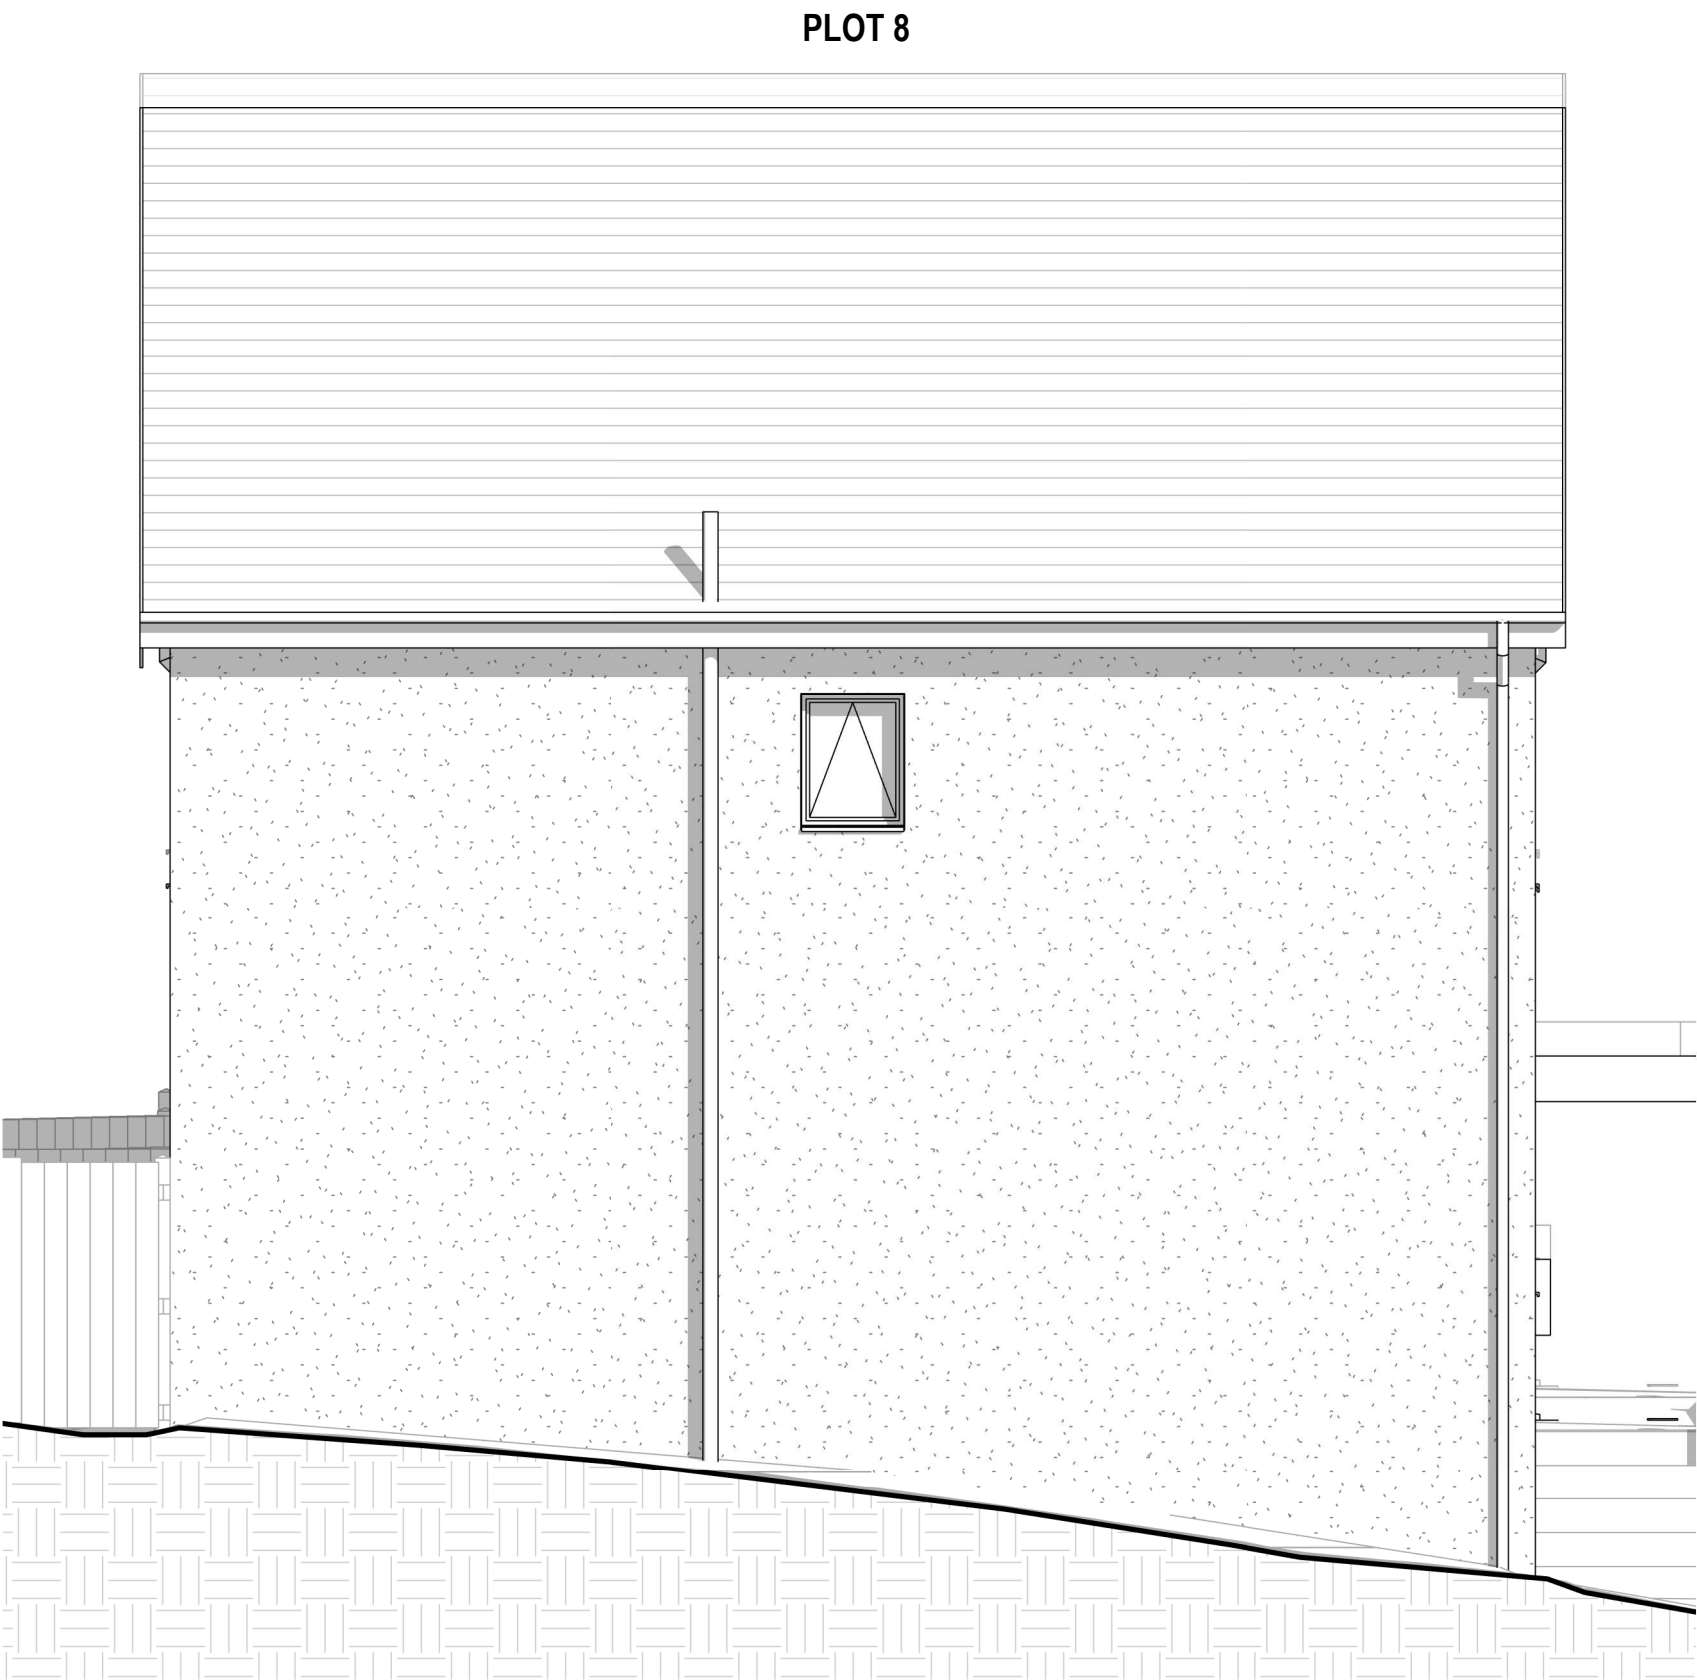


Elevation 2

PLOT 4-8 OVERALL ELEVATIONS 1

Jefferson Park

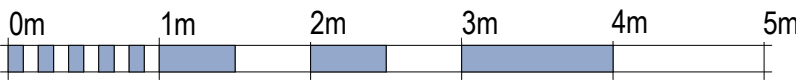

VISUAL SCALE 1:50 @ A1

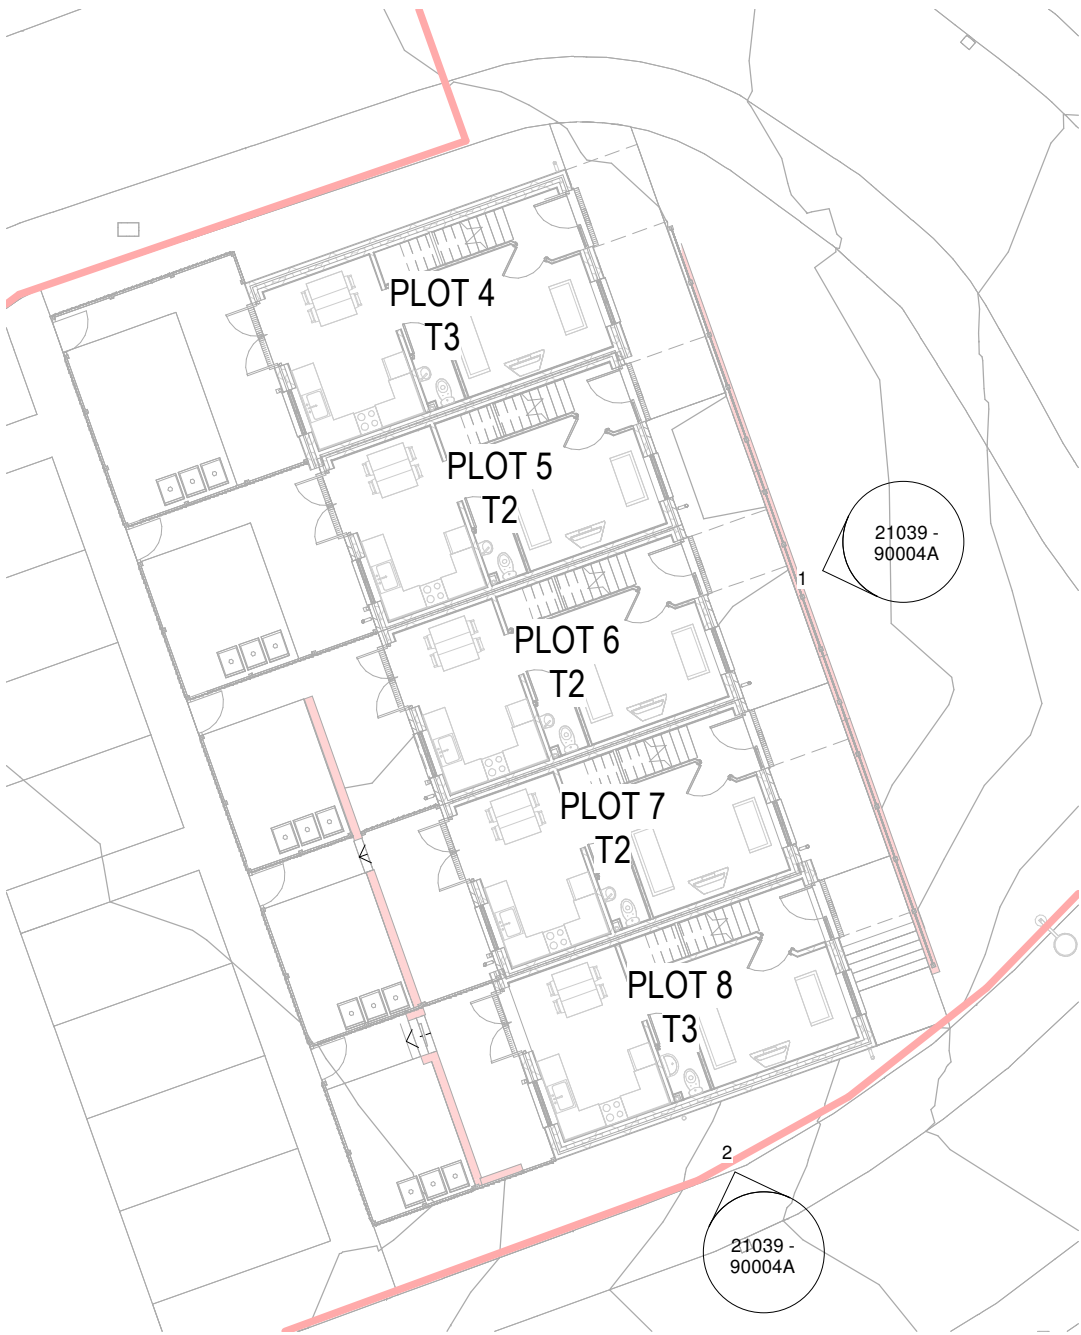

Reference

A	Timber weatherboarding feature panels removed for alternative finishes.	15/12/2021	AB	BG
revision	description	date	drawn	approved
4 - TECHNICAL DESIGN	BR - BUILDING REGULATIONS			

ARCHITECTS PLUS

Project
Jefferson Park

Client name
Thomas Armstrong

Drawing
PLOT 4-8 OVERALL ELEVATIONS 1

Drawn by AB	Date 10/11/2021	Plot date / time 15/12/2021 10:37:37
Scale @ A1 As indicated	Computer file C:\Users\AB\Architects Plus (UK) Ltd\Drawings - Documents\1\Jobs\21039 Jefferson Park\3 Live Drawings\2 Rev\01-WP21039-APL-00-ZZ-MG-A-Site.rvt	Revision A