



Elevation 3

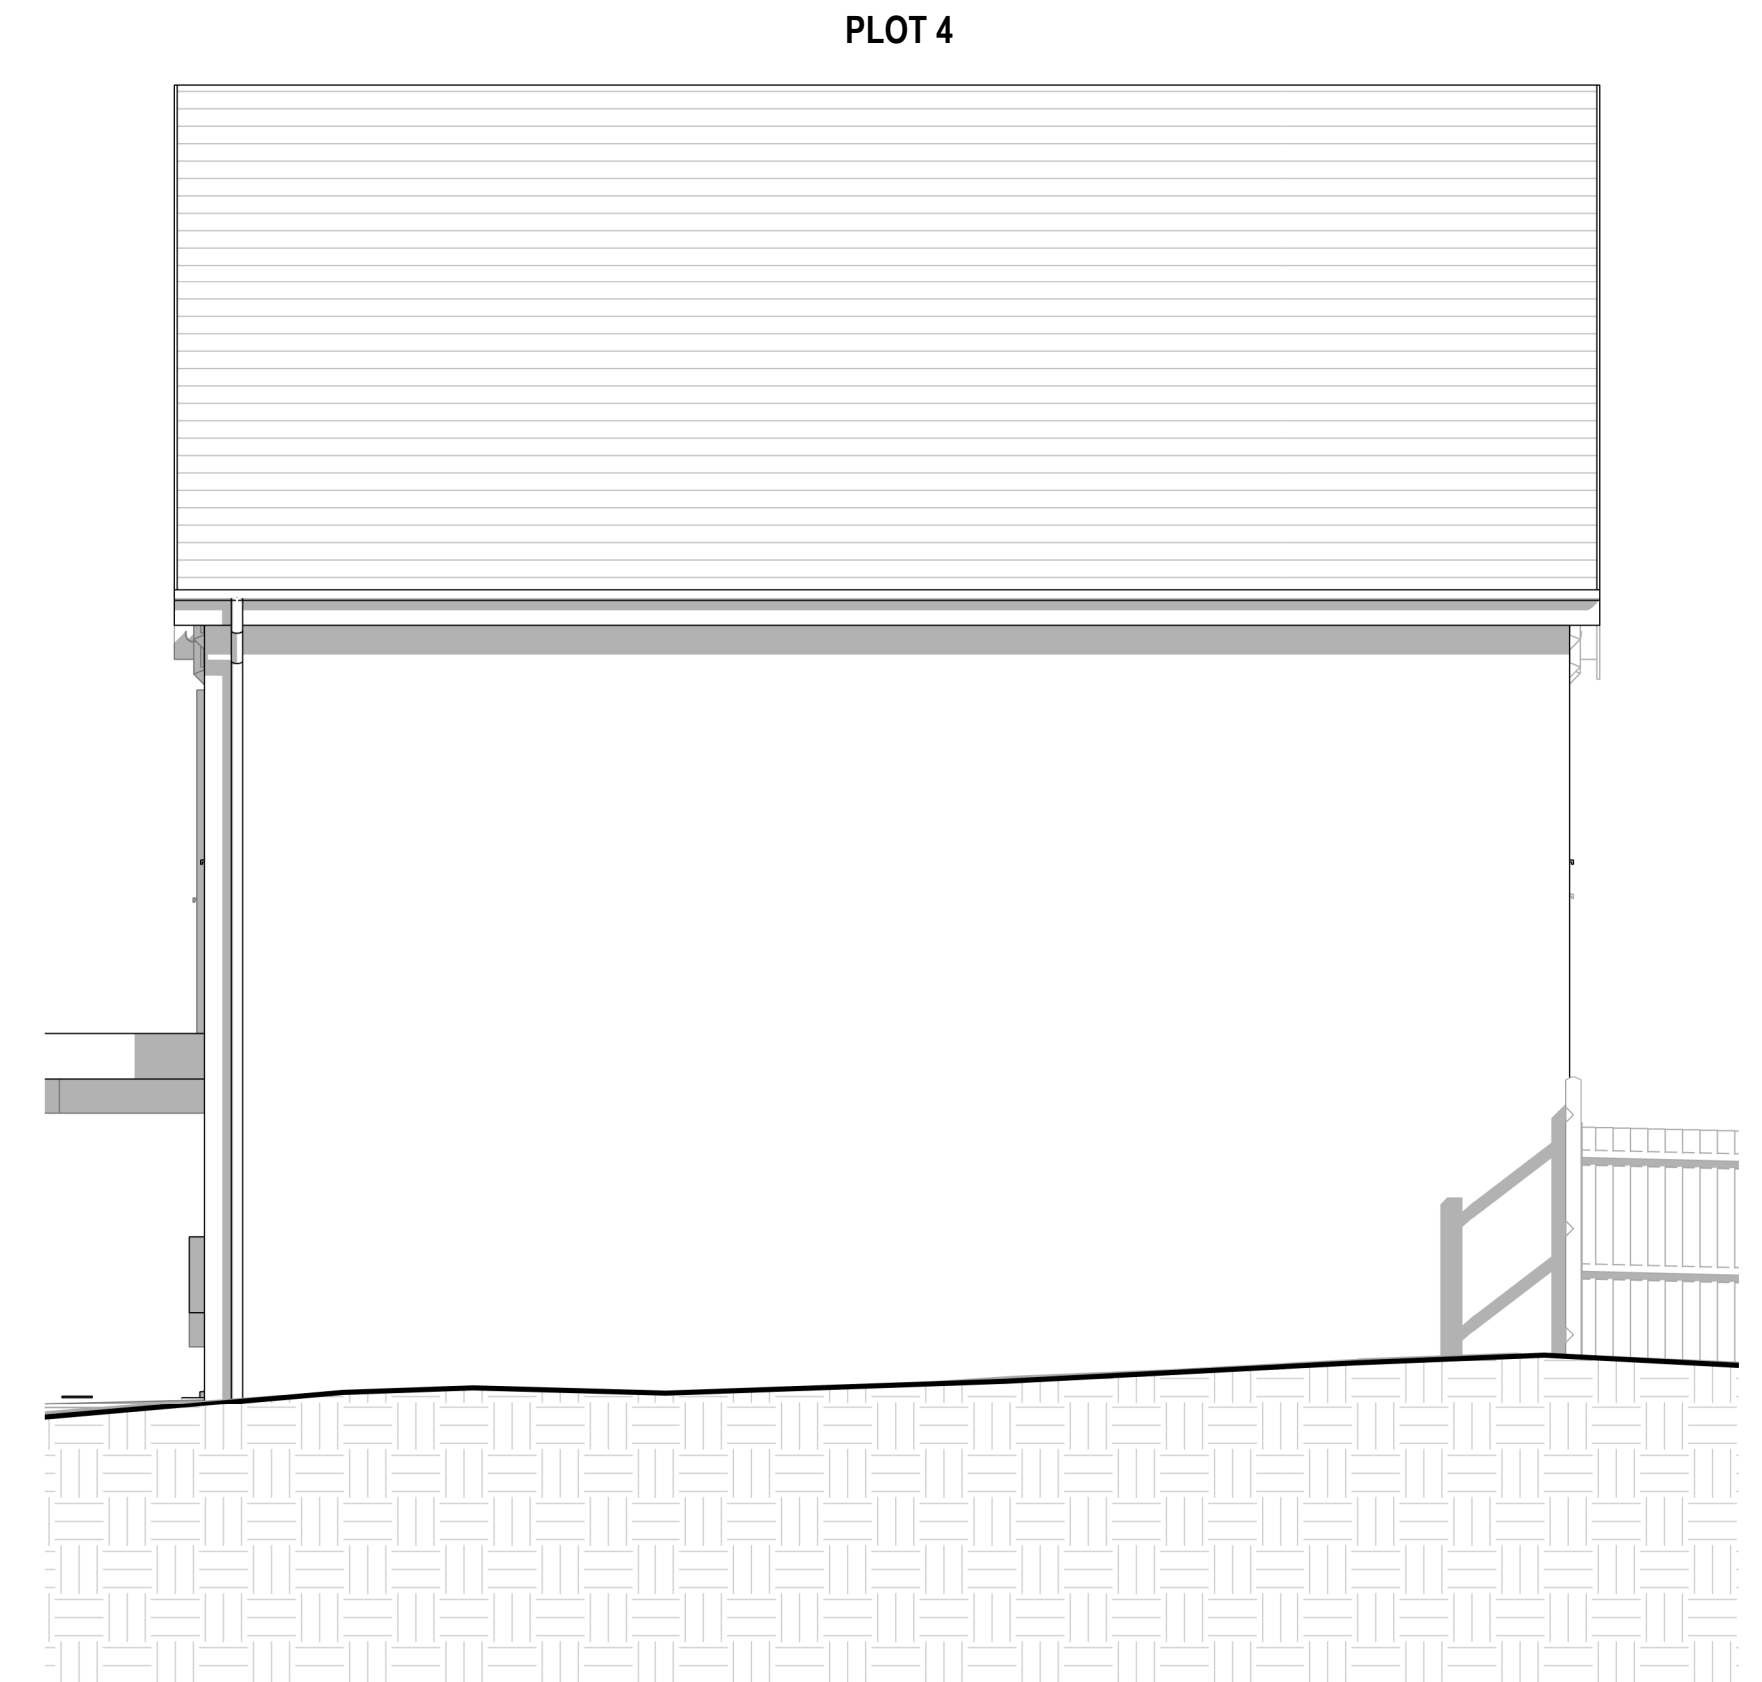


Elevation 4

PLOT 4-8 OVERALL ELEVATIONS 2

Jefferson Park

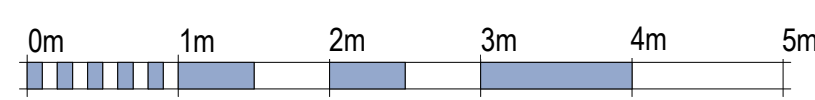

VISUAL SCALE 1:50 @ A1

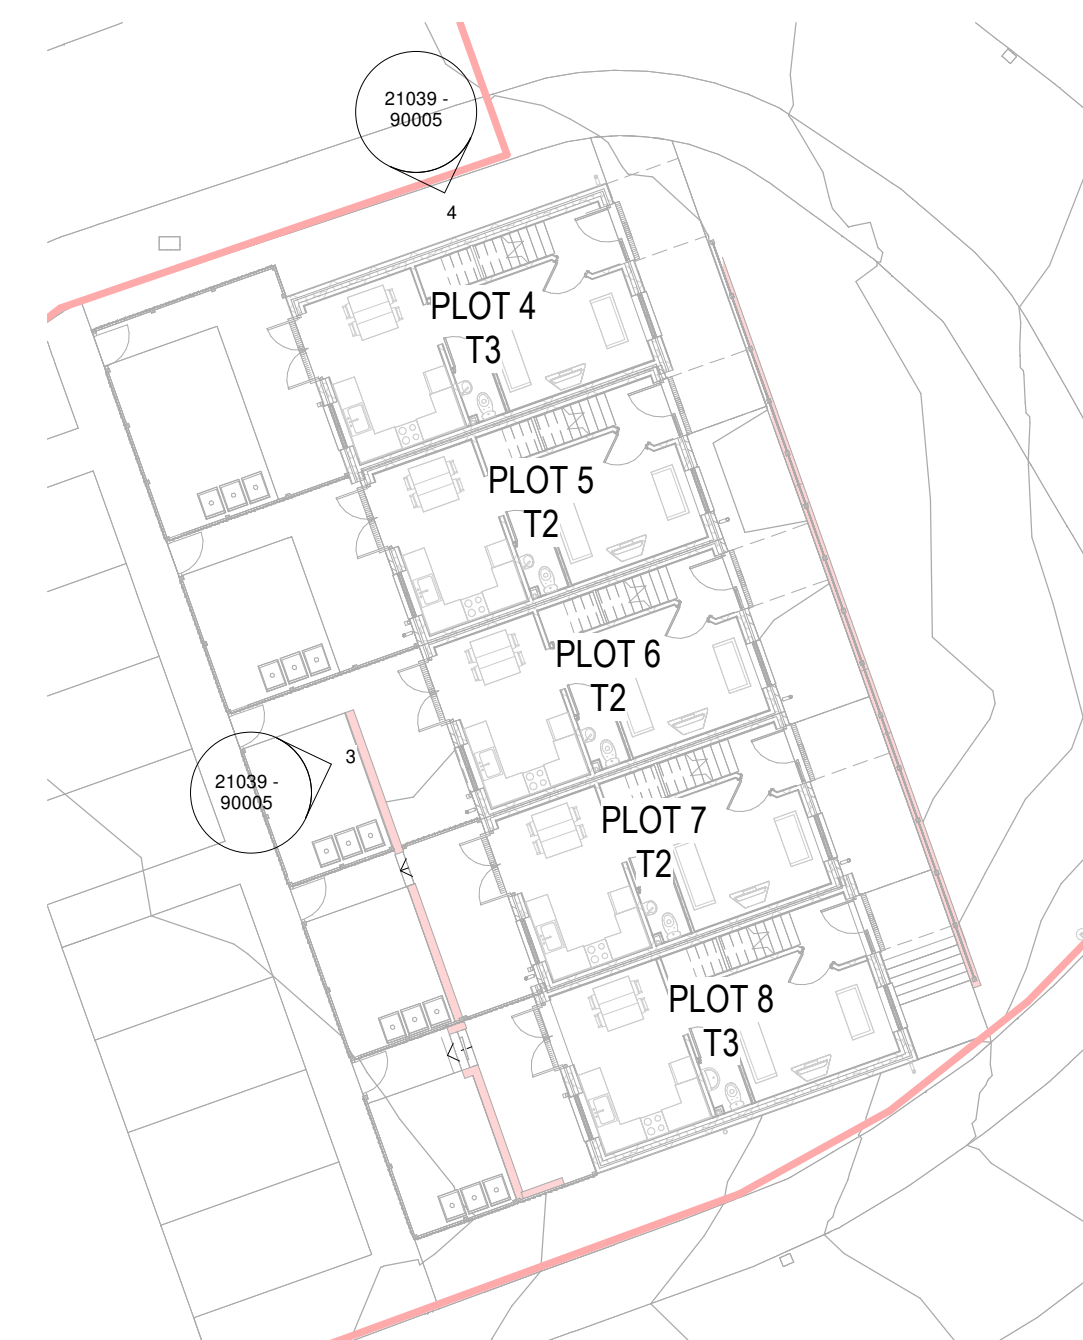

Reference

revision	description	date	drawn	approved
4	TECHNICAL DESIGN	BR - BUILDING REGULATIONS		

ARCHITECTS PLUS

Project
Jefferson Park

Client name
Thomas Armstrong

Drawing
PLOT 4-8 OVERALL ELEVATIONS 2

Drawn by	Date	Plot date / time
AB	10/11/2021	10/12/2021 14:45:10
As indicated		
21039 - 90005		