




Elevation 3

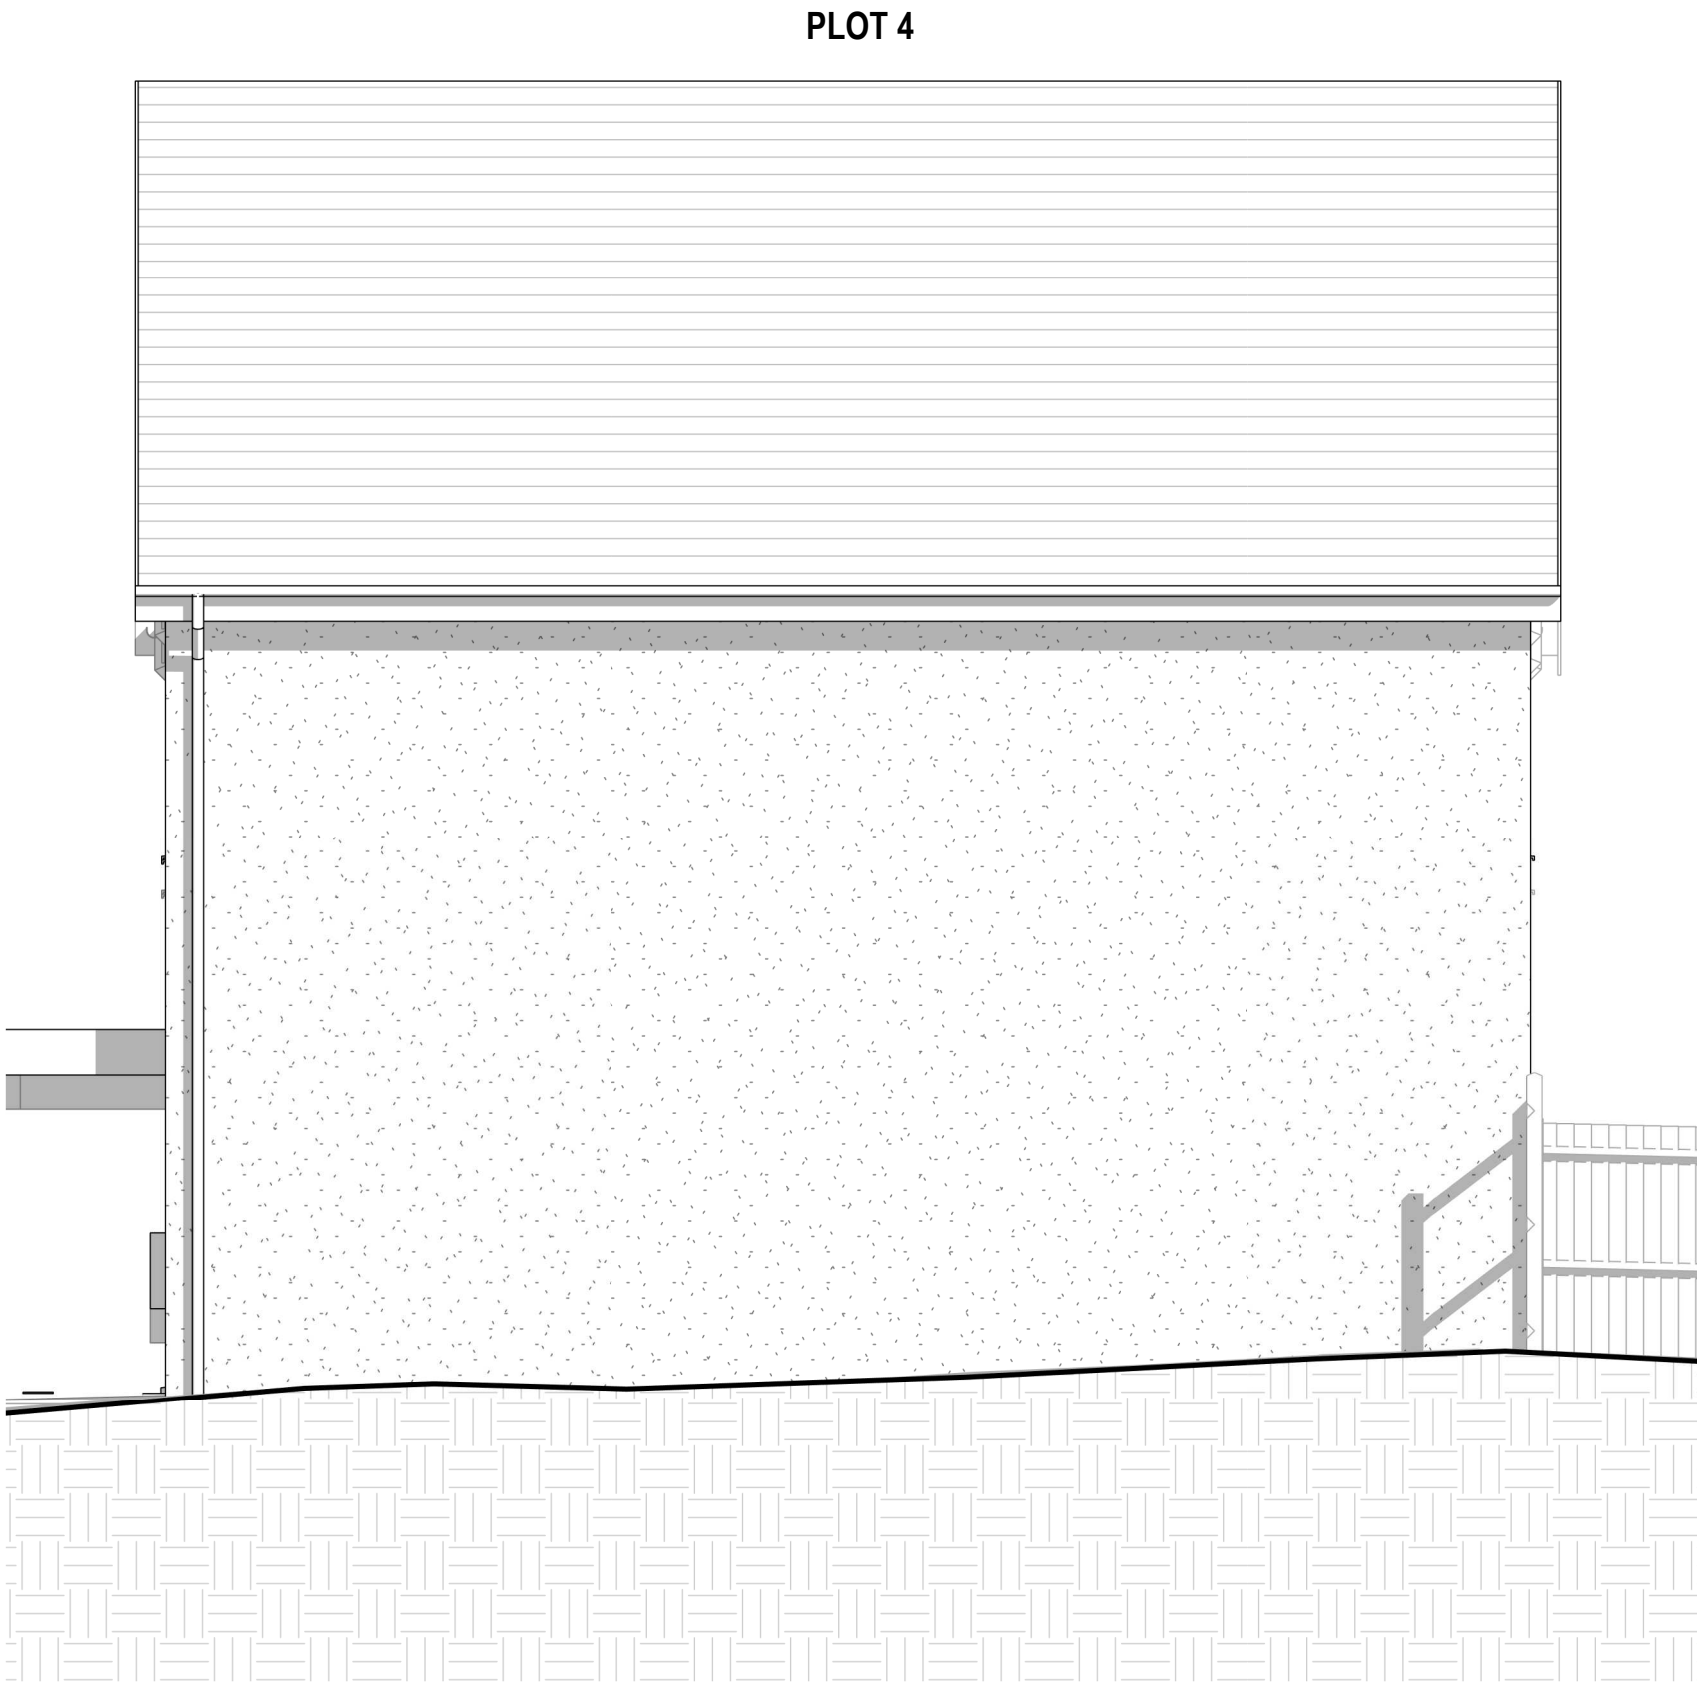

Elevation 4

# PLOT 4-8 OVERALL ELEVATIONS 2

## Jefferson Park

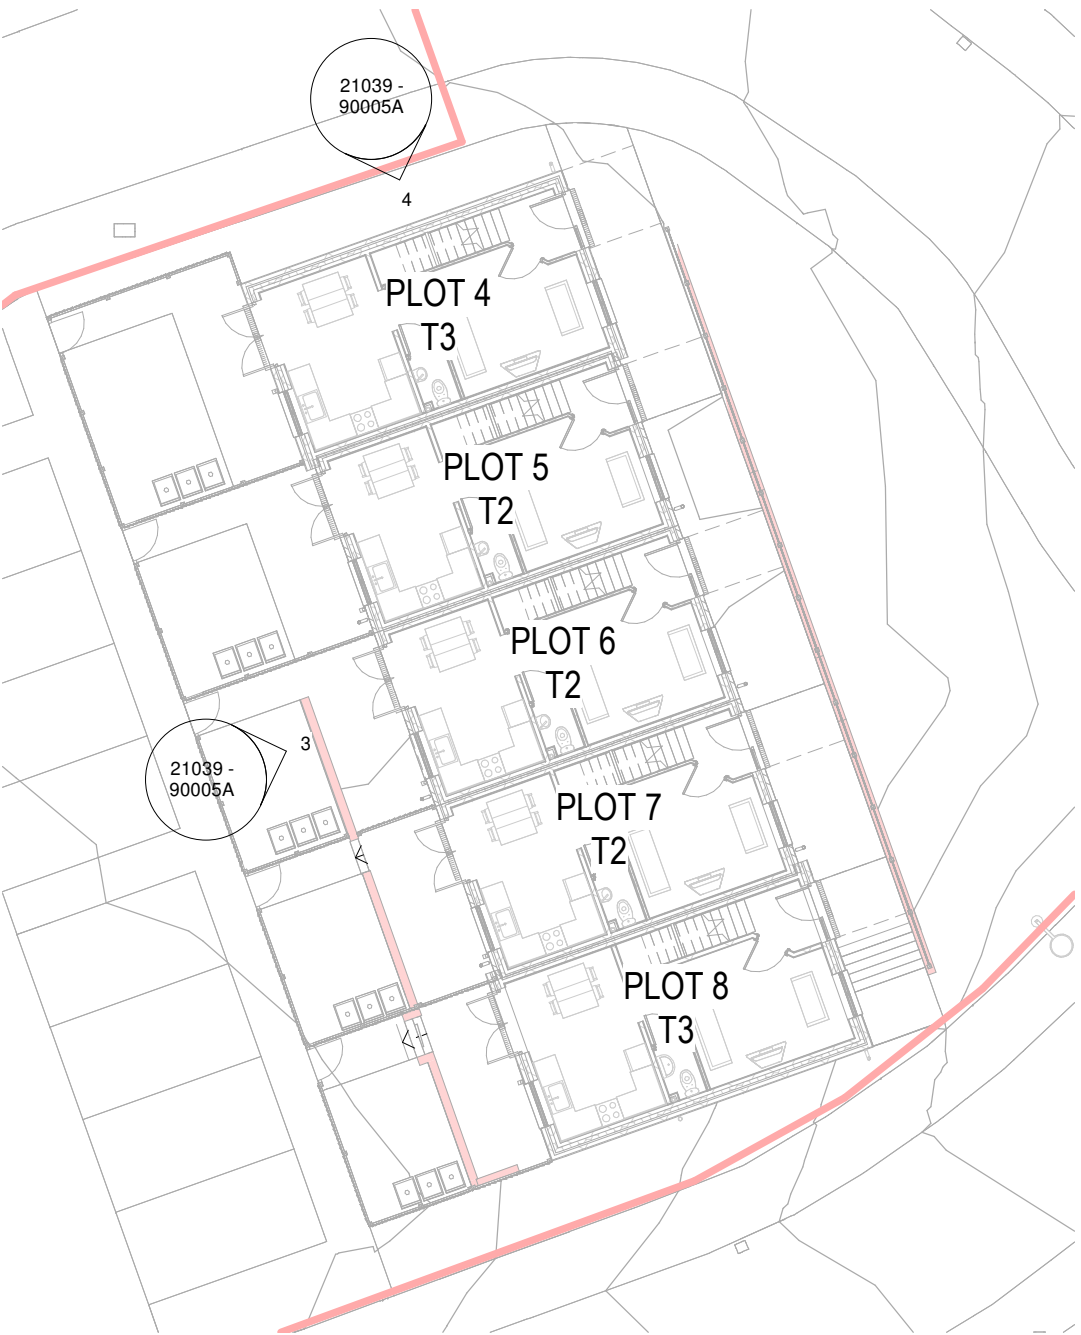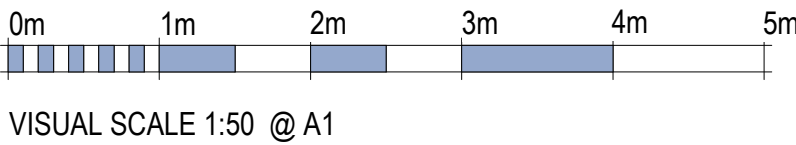

Reference

A	Timber weatherboarding feature panels removed for alternative finishes.	15/12/2021	AB	BG
revision	description	date	drawn	approved
4 - TECHNICAL DESIGN	BR - BUILDING REGULATIONS			

ARCHITECTS PLUS

Project  
Jefferson Park

Client name  
Thomas Armstrong

Drawing  
PLOT 4-8 OVERALL ELEVATIONS 2

Drawn by AB	Date 10/11/2021	Plot date / time 15/12/2021 10:23:17
Scale @ A1 As indicated	Computer file C:\Users\AB\Architects Plus (UK) Ltd\Drawings - Documents\1\Jobs\21039 Jefferson Park\3 Live Drawings\2 Rev\01-WP2\1039-APL-00-ZZ-M5-A-Site.rvt	Revision A