





Elevation 3

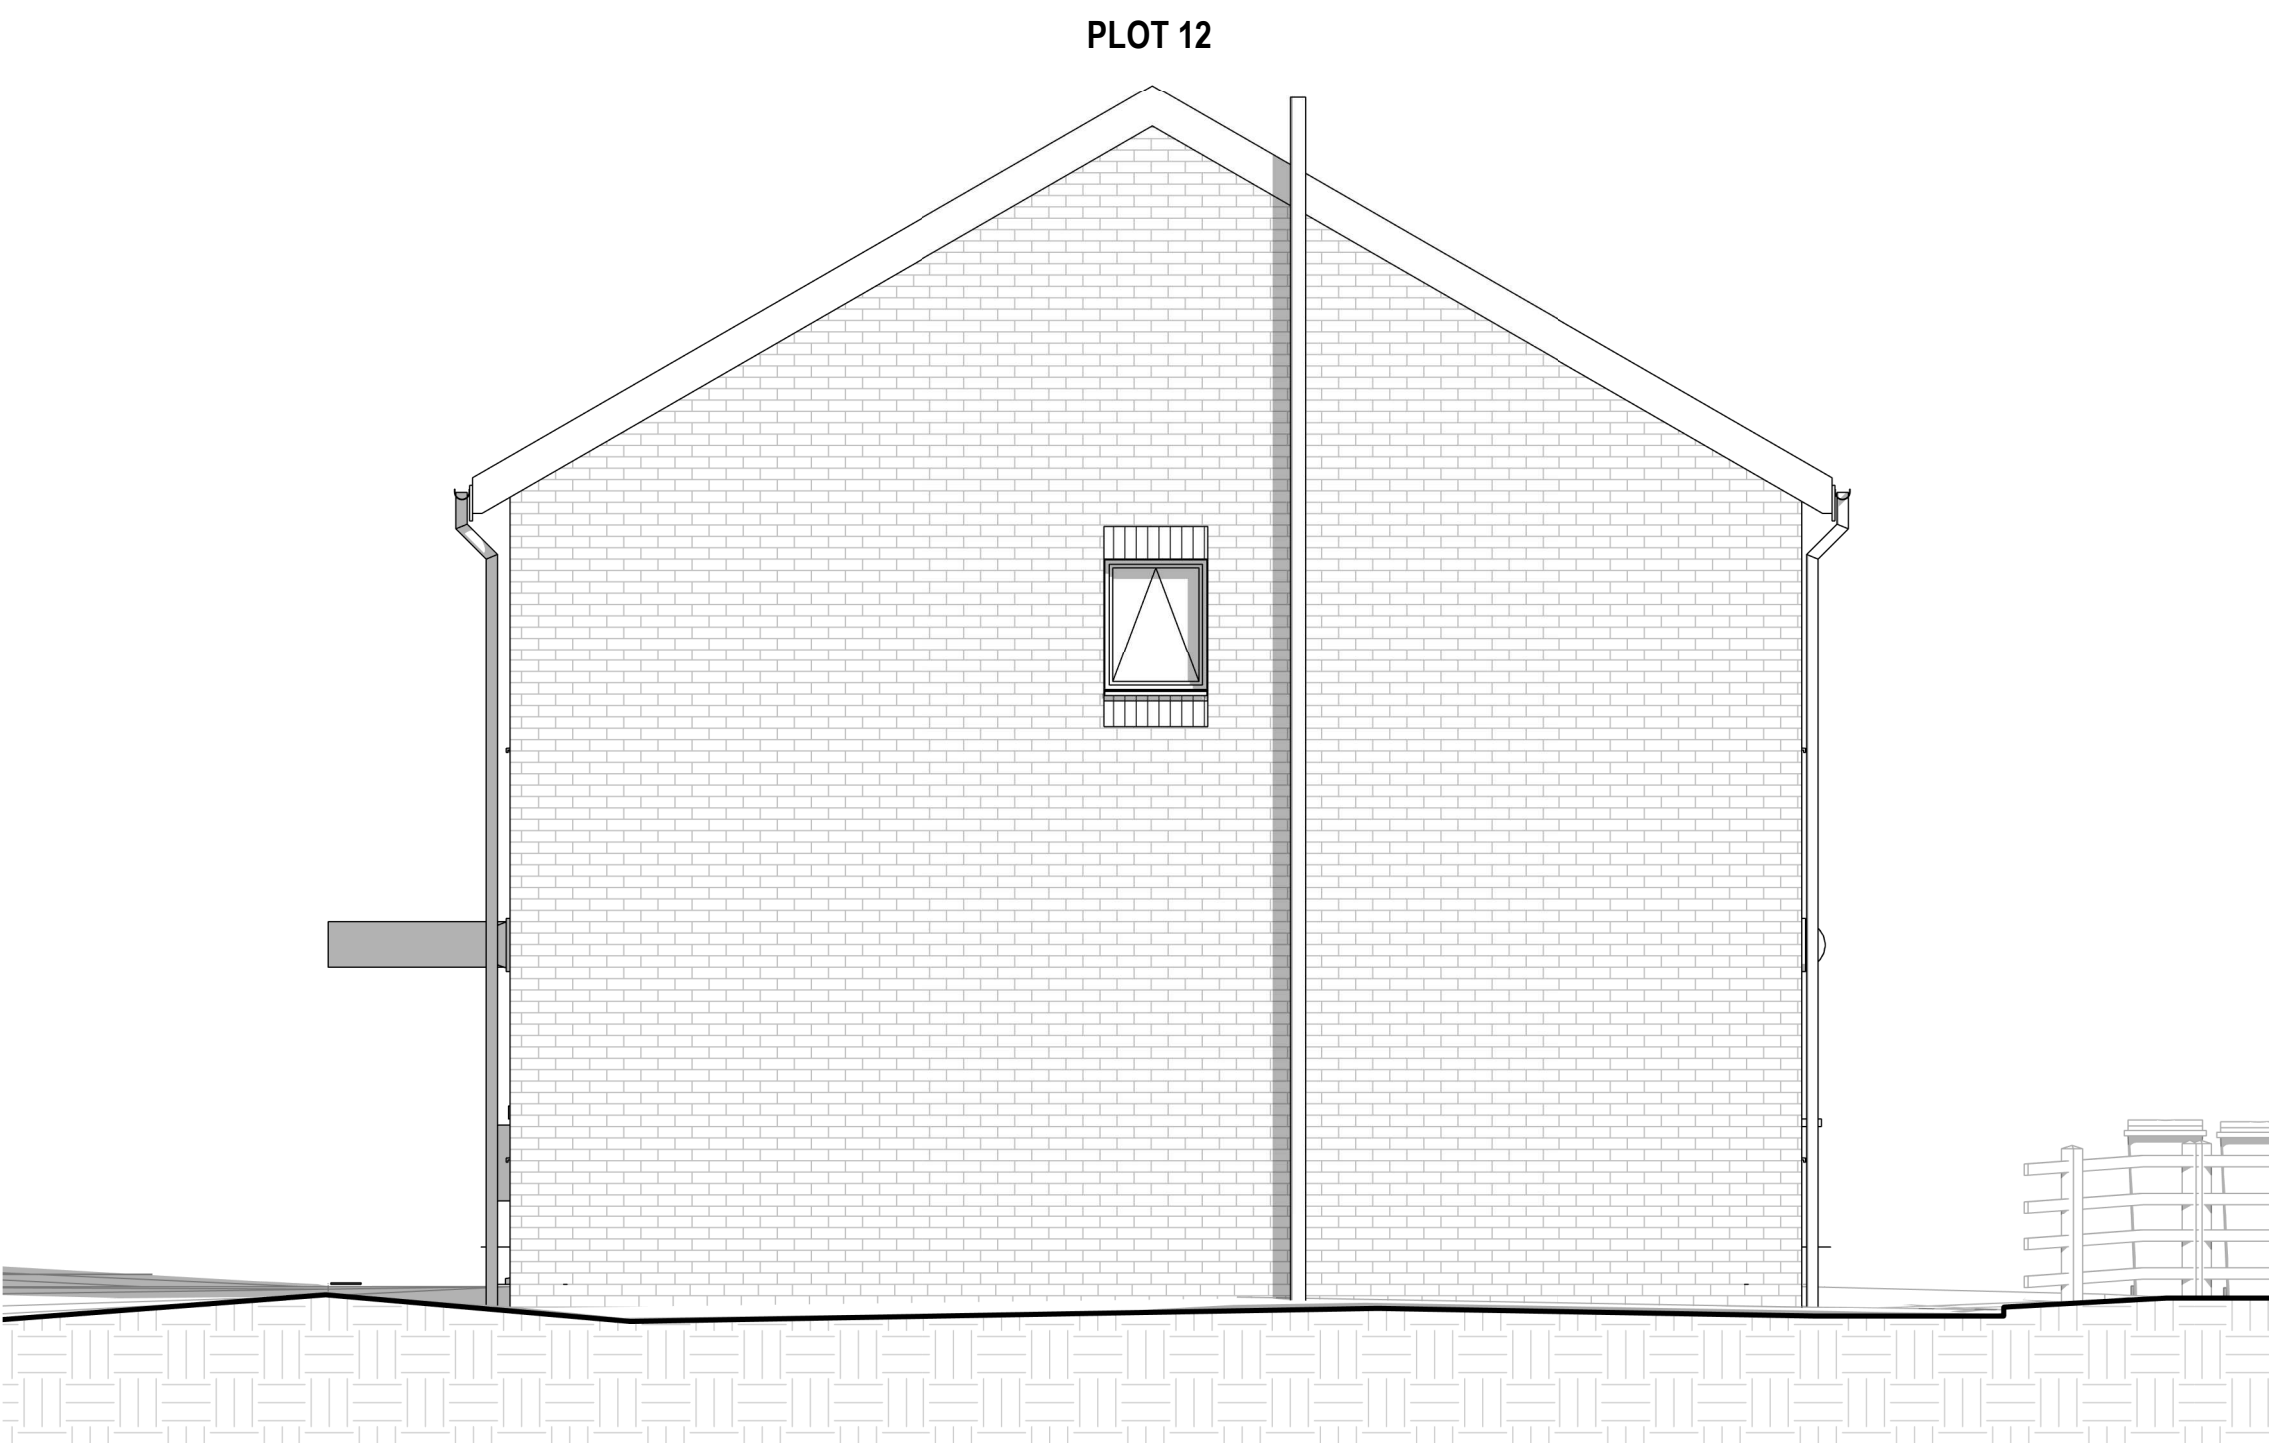

Elevation 4

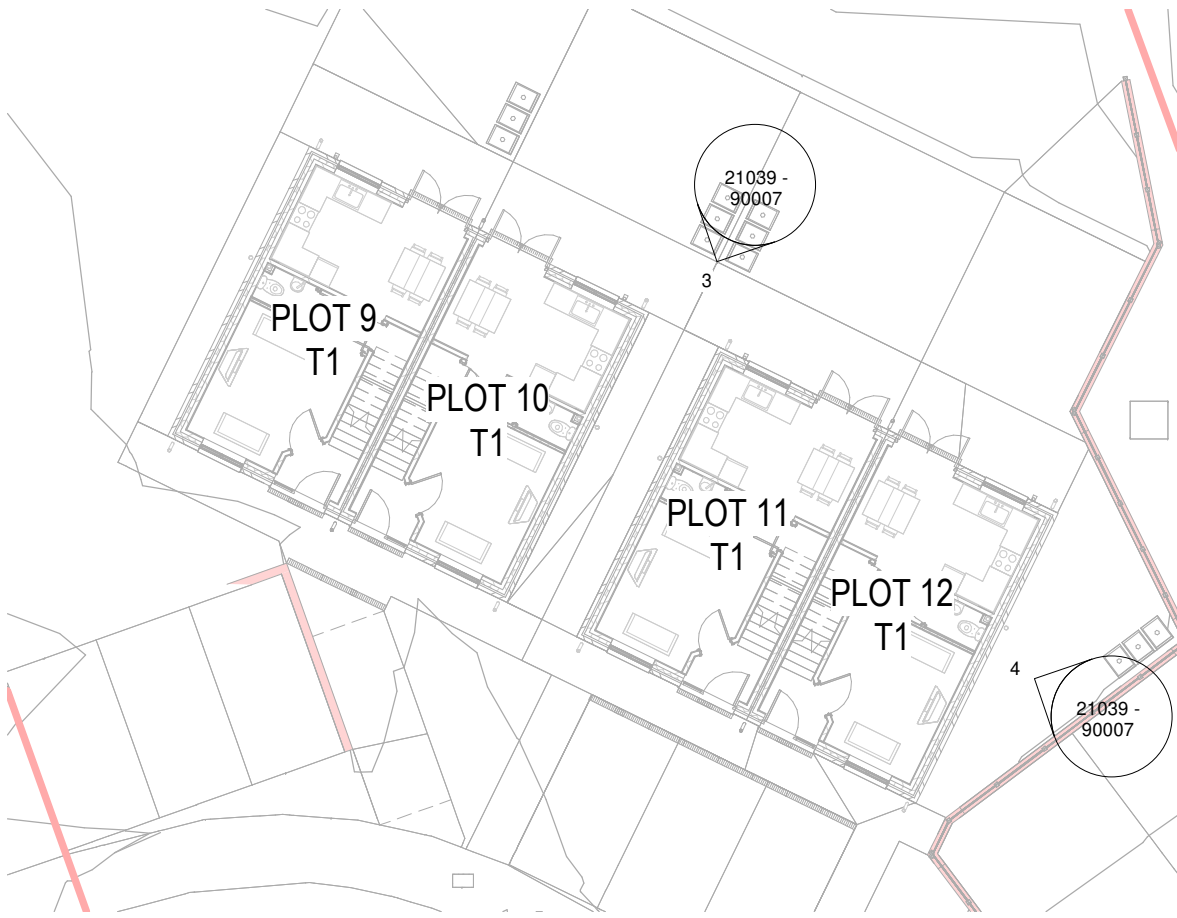

Reference

# PLOT 9-12 OVERALL ELEVATIONS 2

## Jefferson Park

0m 1m 2m 3m 4m 5m  
VISUAL SCALE 1:50 @ A1

revision	description	date	drawn	approved
RIBA stage	Status			
4 - TECHNICAL DESIGN	BR - BUILDING REGULATIONS			

ARCHITECTS  
PLUS

Project  
Jefferson Park

Client name  
Thomas Armstrong

Drawing  
PLOT 9-12 OVERALL ELEVATIONS 2

Drawn by	Date	Plot date / time
AB	10/11/2021	10/12/2021 14:45:31
Scale @ A1	Computer file	
As indicated	C:\Users\AB\Architects Plus (UK) Ltd\DriveV - Documents\T1\Jobs\21039 Jefferson Park\3 Live Drawings\2 Rev\01-WP21039-APL-00-ZZ-MG-A-Site.rvt	
Drawing number	Revision	
21039 - 90007		