





Elevation 3

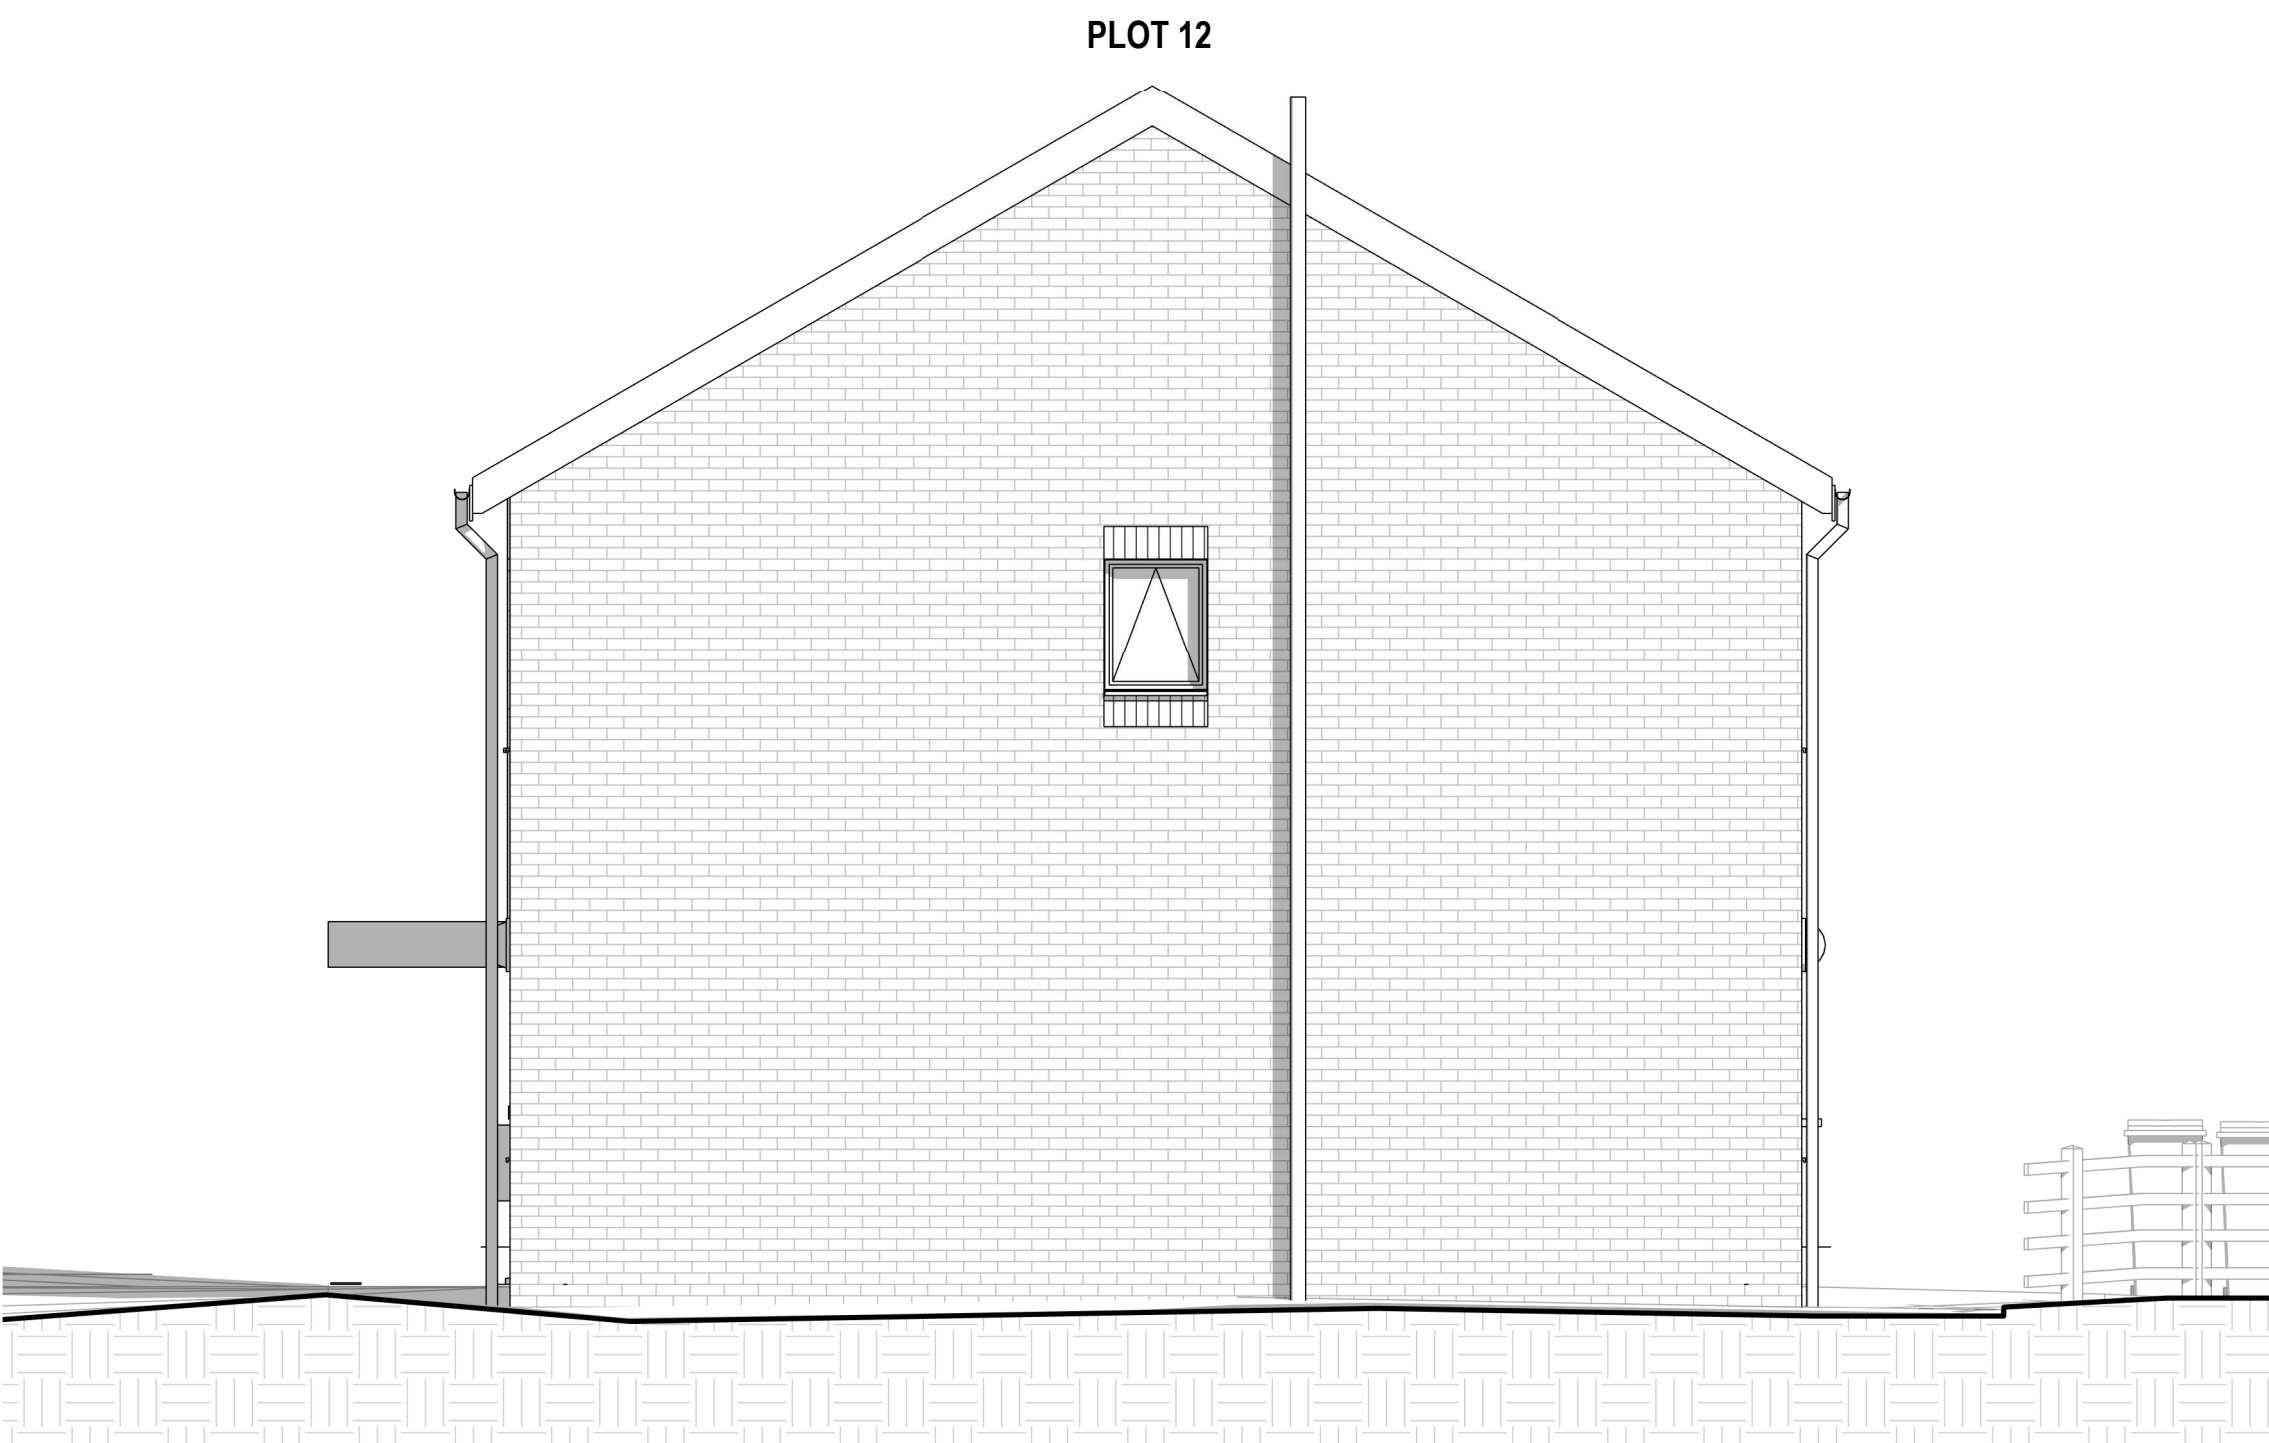

Elevation 4

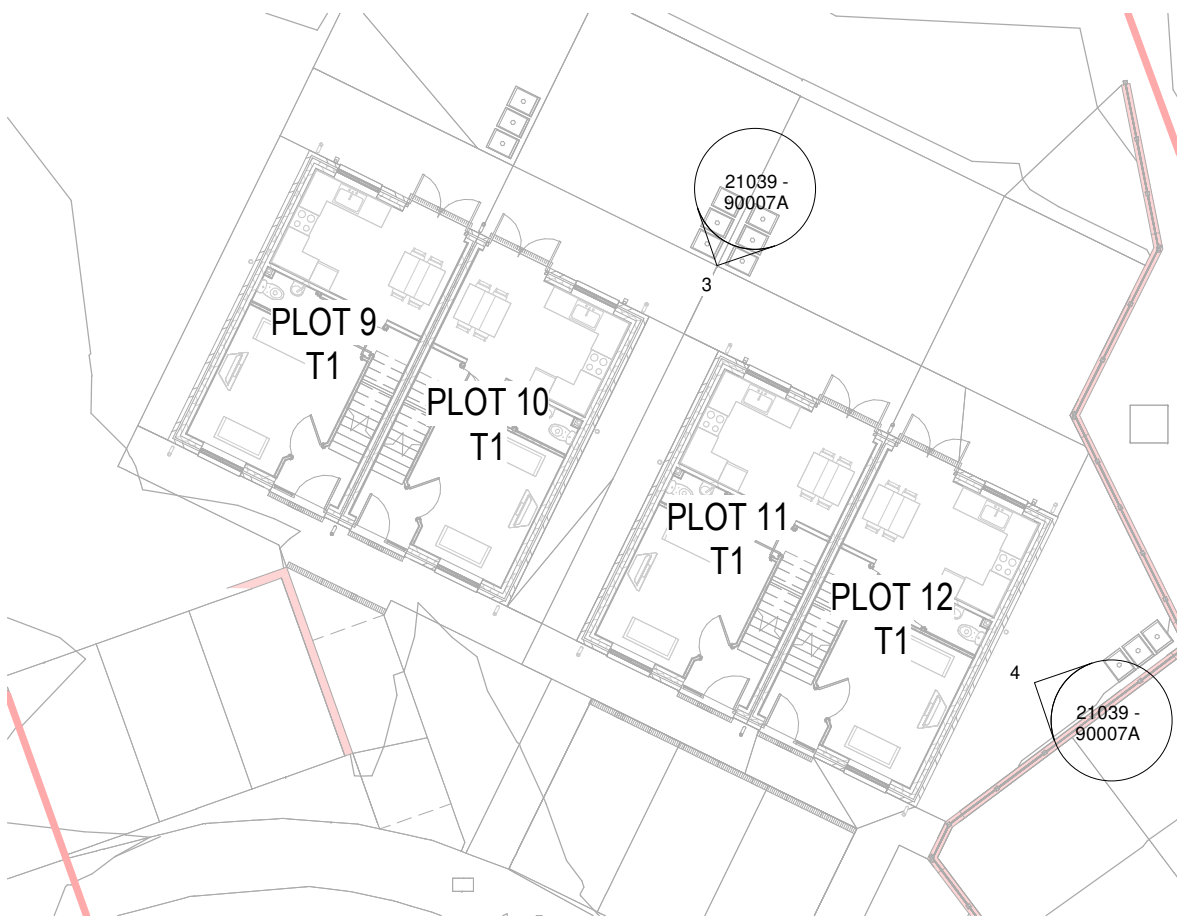

Reference

# PLOT 9-12 OVERALL ELEVATIONS 2

## Jefferson Park

0m 1m 2m 3m 4m 5m  
VISUAL SCALE 1:50 @ A1

revision	description	date	drawn	approved
A	Timber weatherboarding feature panels removed for alternative finishes.	15/12/2021	AB	BG

4 - TECHNICAL DESIGN BR - BUILDING REGULATIONS

# ARCHITECTS PLUS

Jefferson Park

Thomas Armstrong

PLOT 9-12 OVERALL ELEVATIONS 2

Drawn by	Date	Plot date / time
AB	10/11/2021	15/12/2021 10:23:45
As indicated	C:\Users\AB\Architects Plus (UK) Ltd\DriveV - Documents\1\Jobs\21039 Jefferson Park\3 Live Drawings\2 Rev\01-WP2\1039-APL-00-ZZ-M5-A-Site.rvt	
21039 - 90007A		A