




Reference

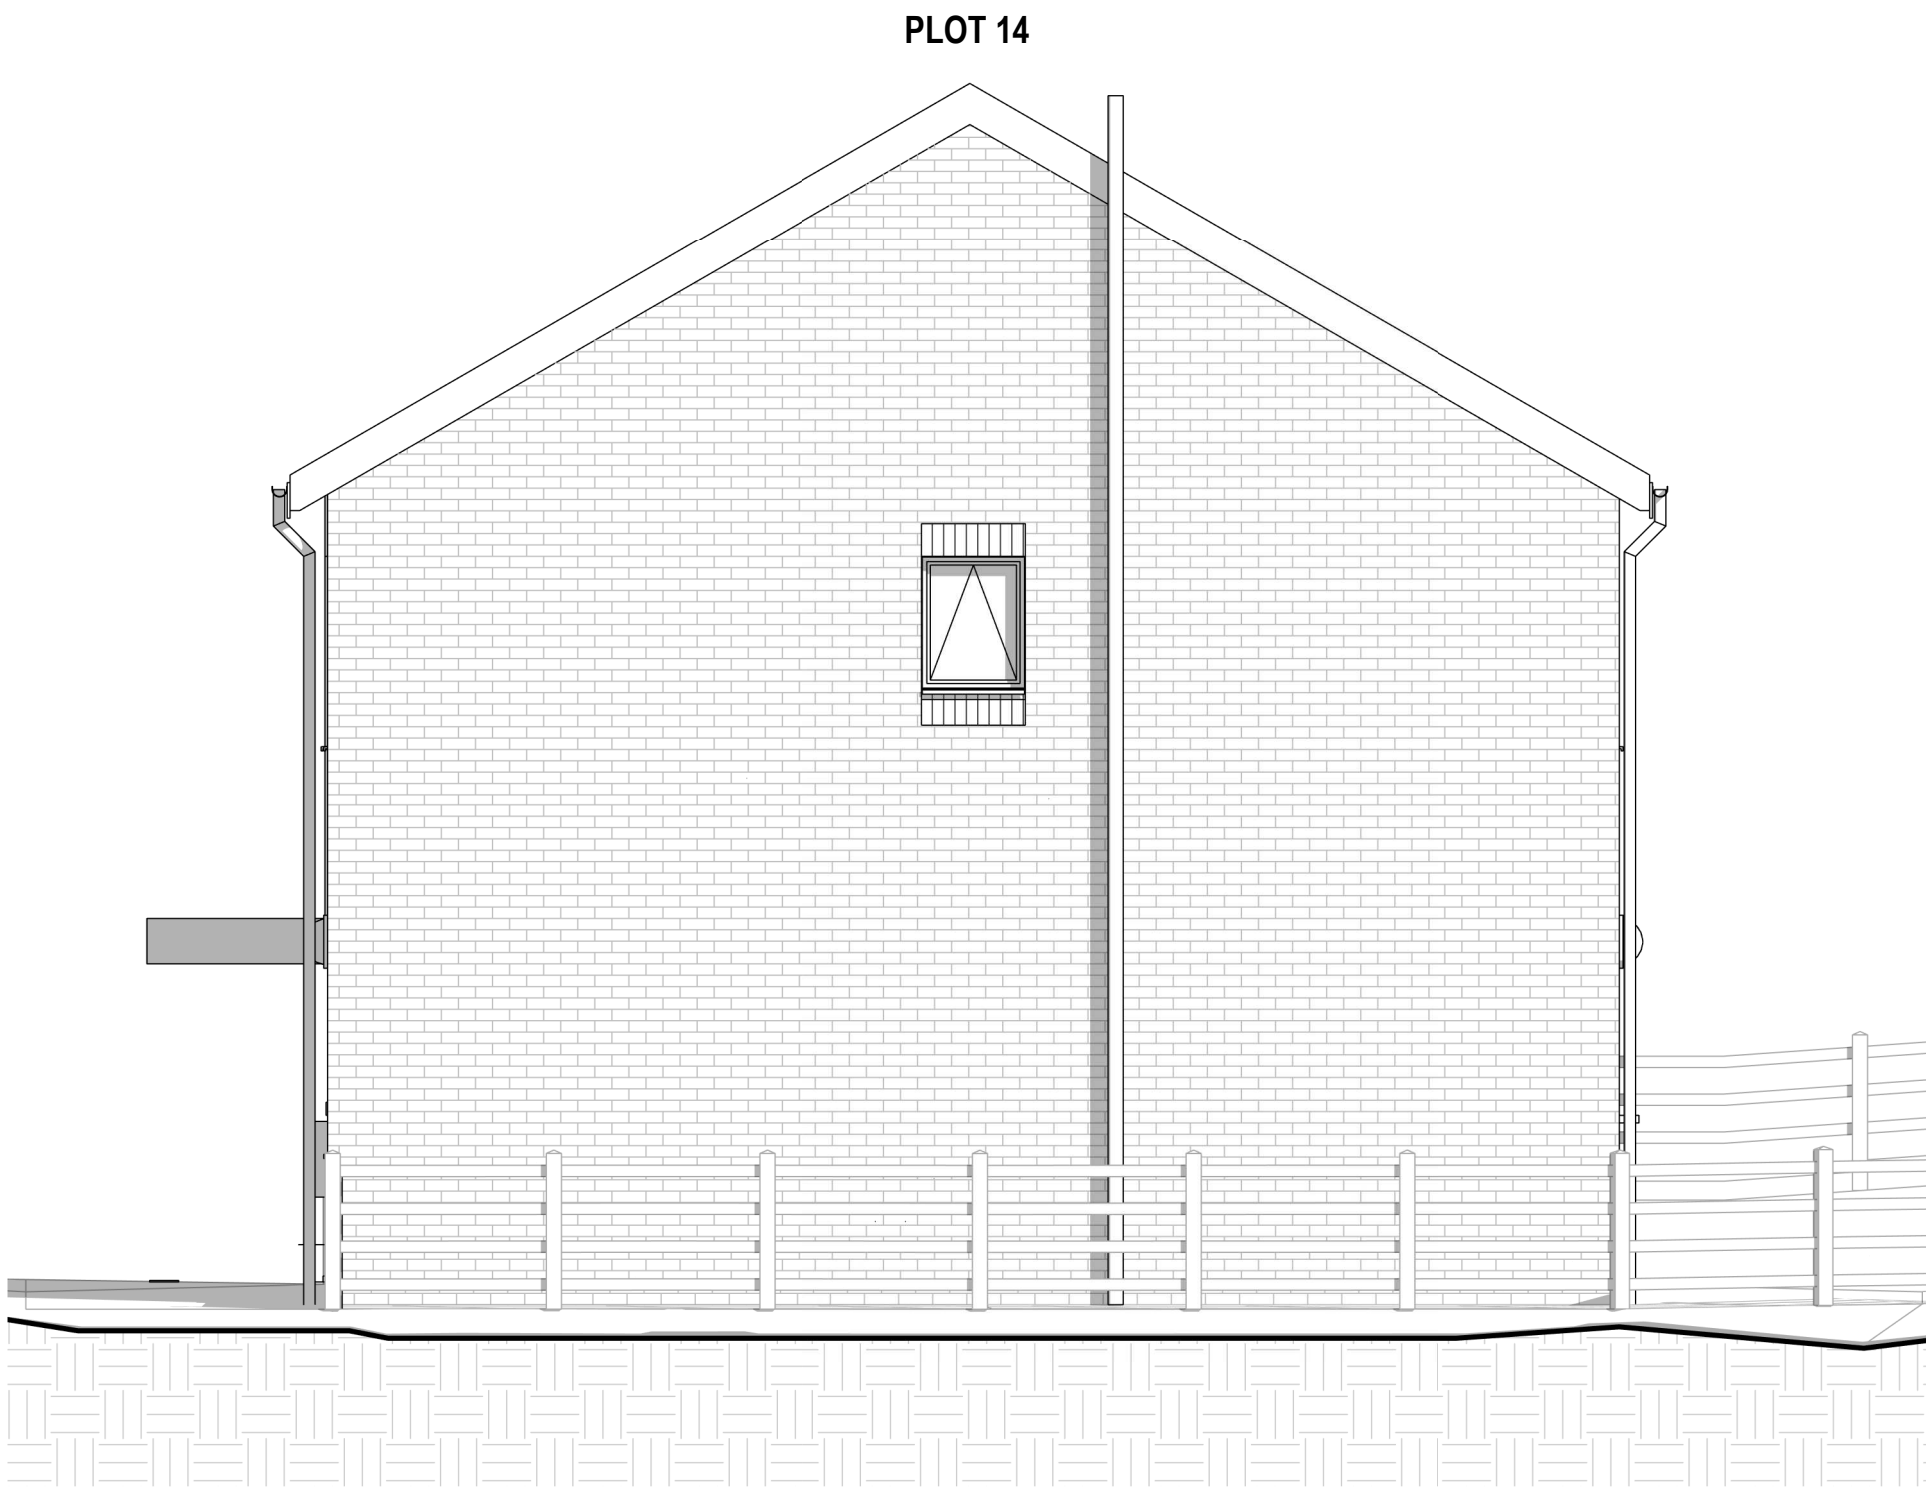


Elevation 1

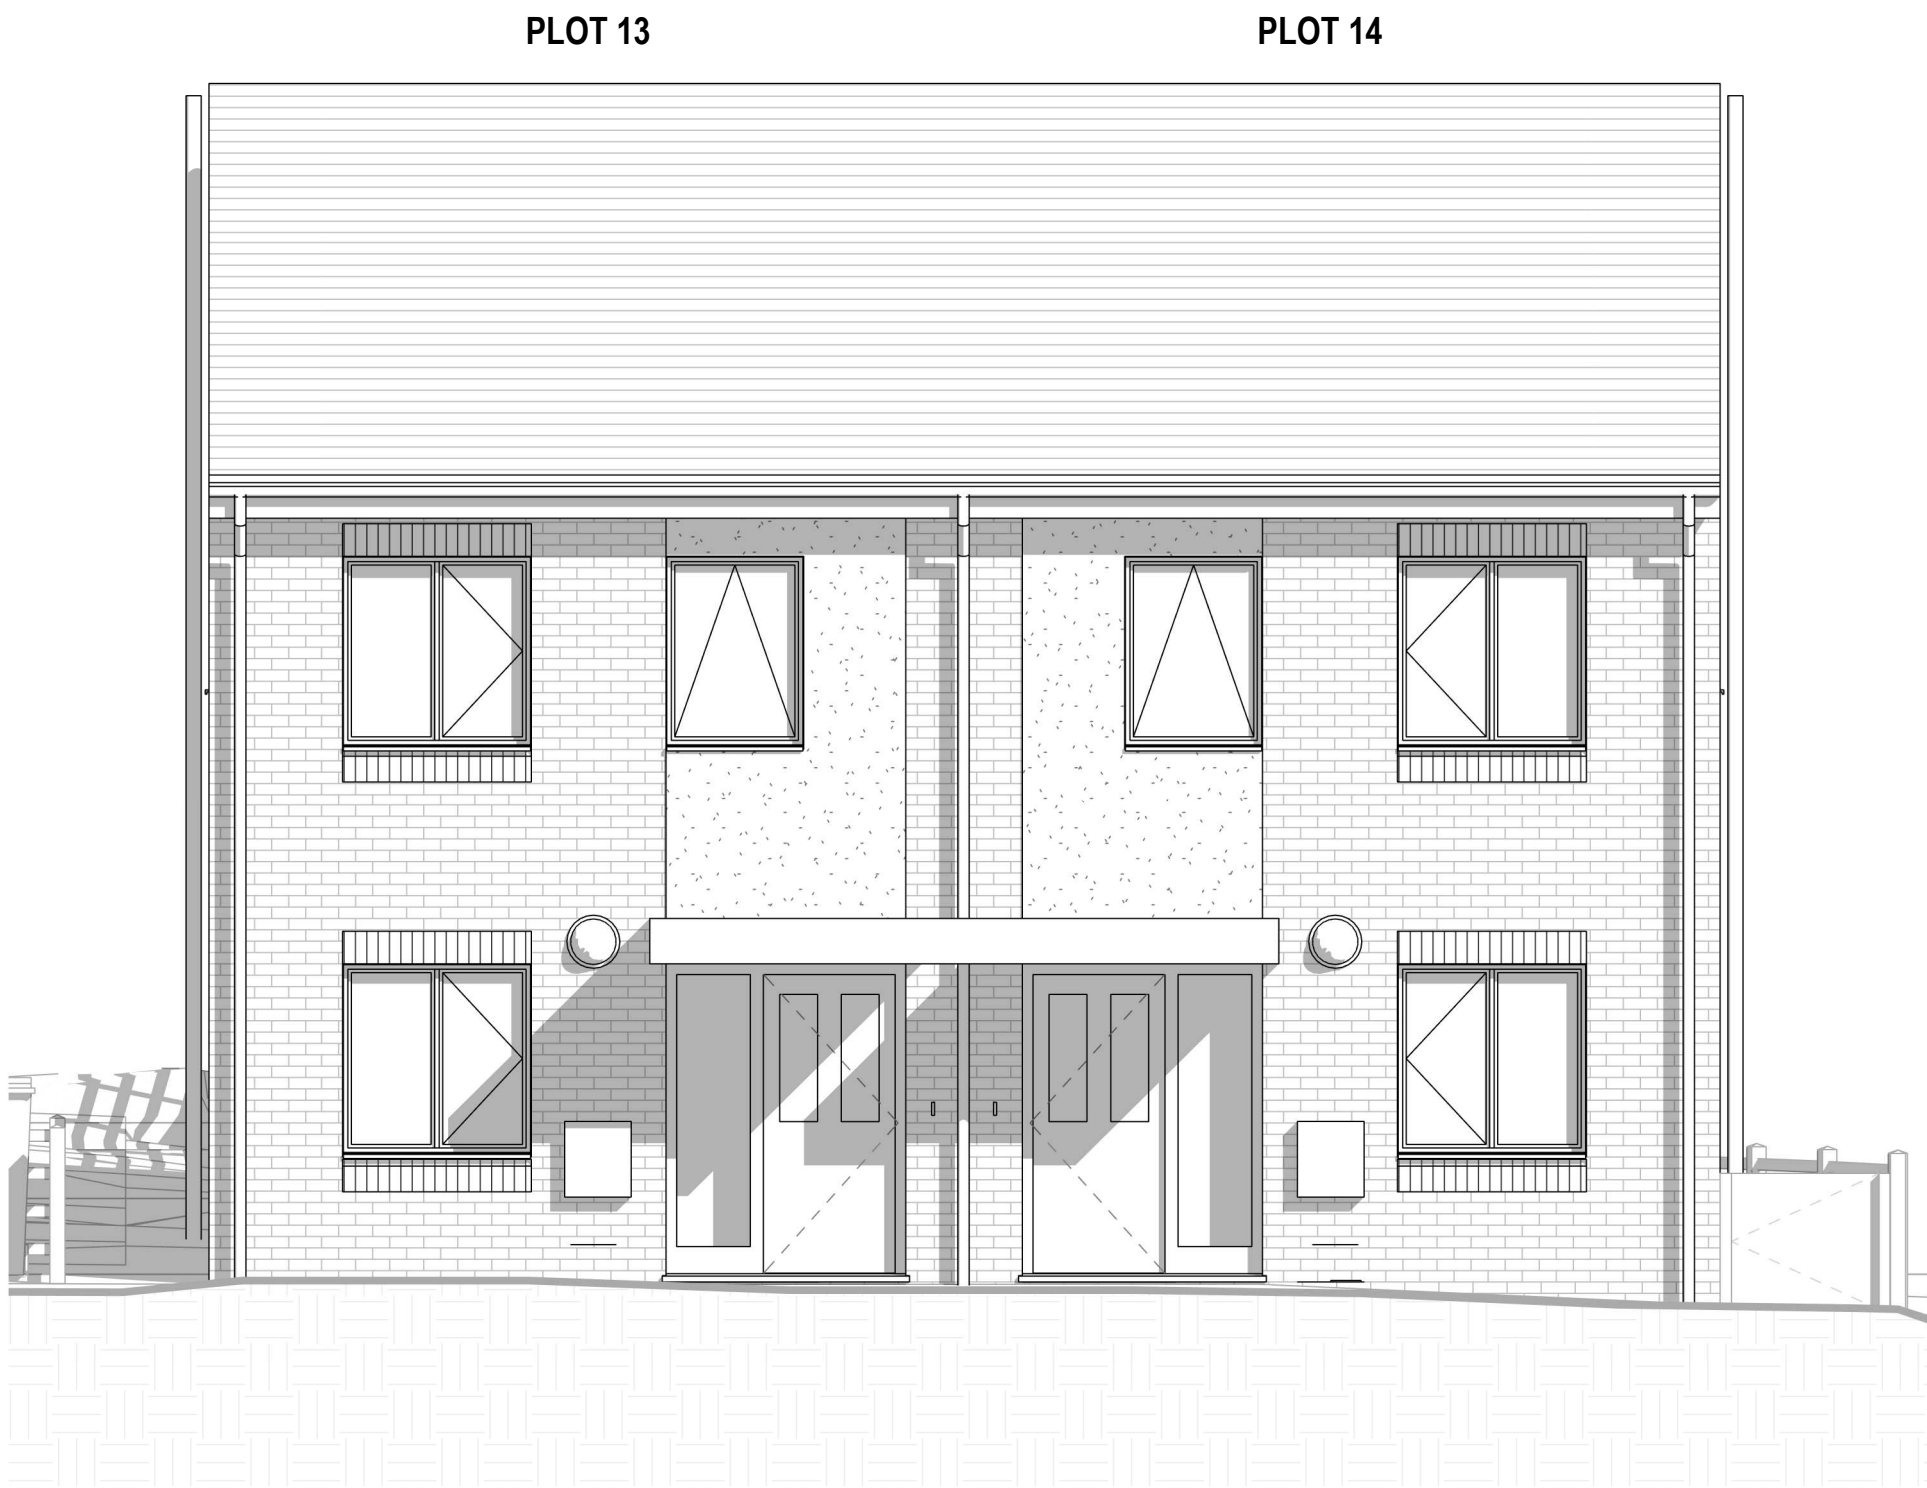

Elevation 2

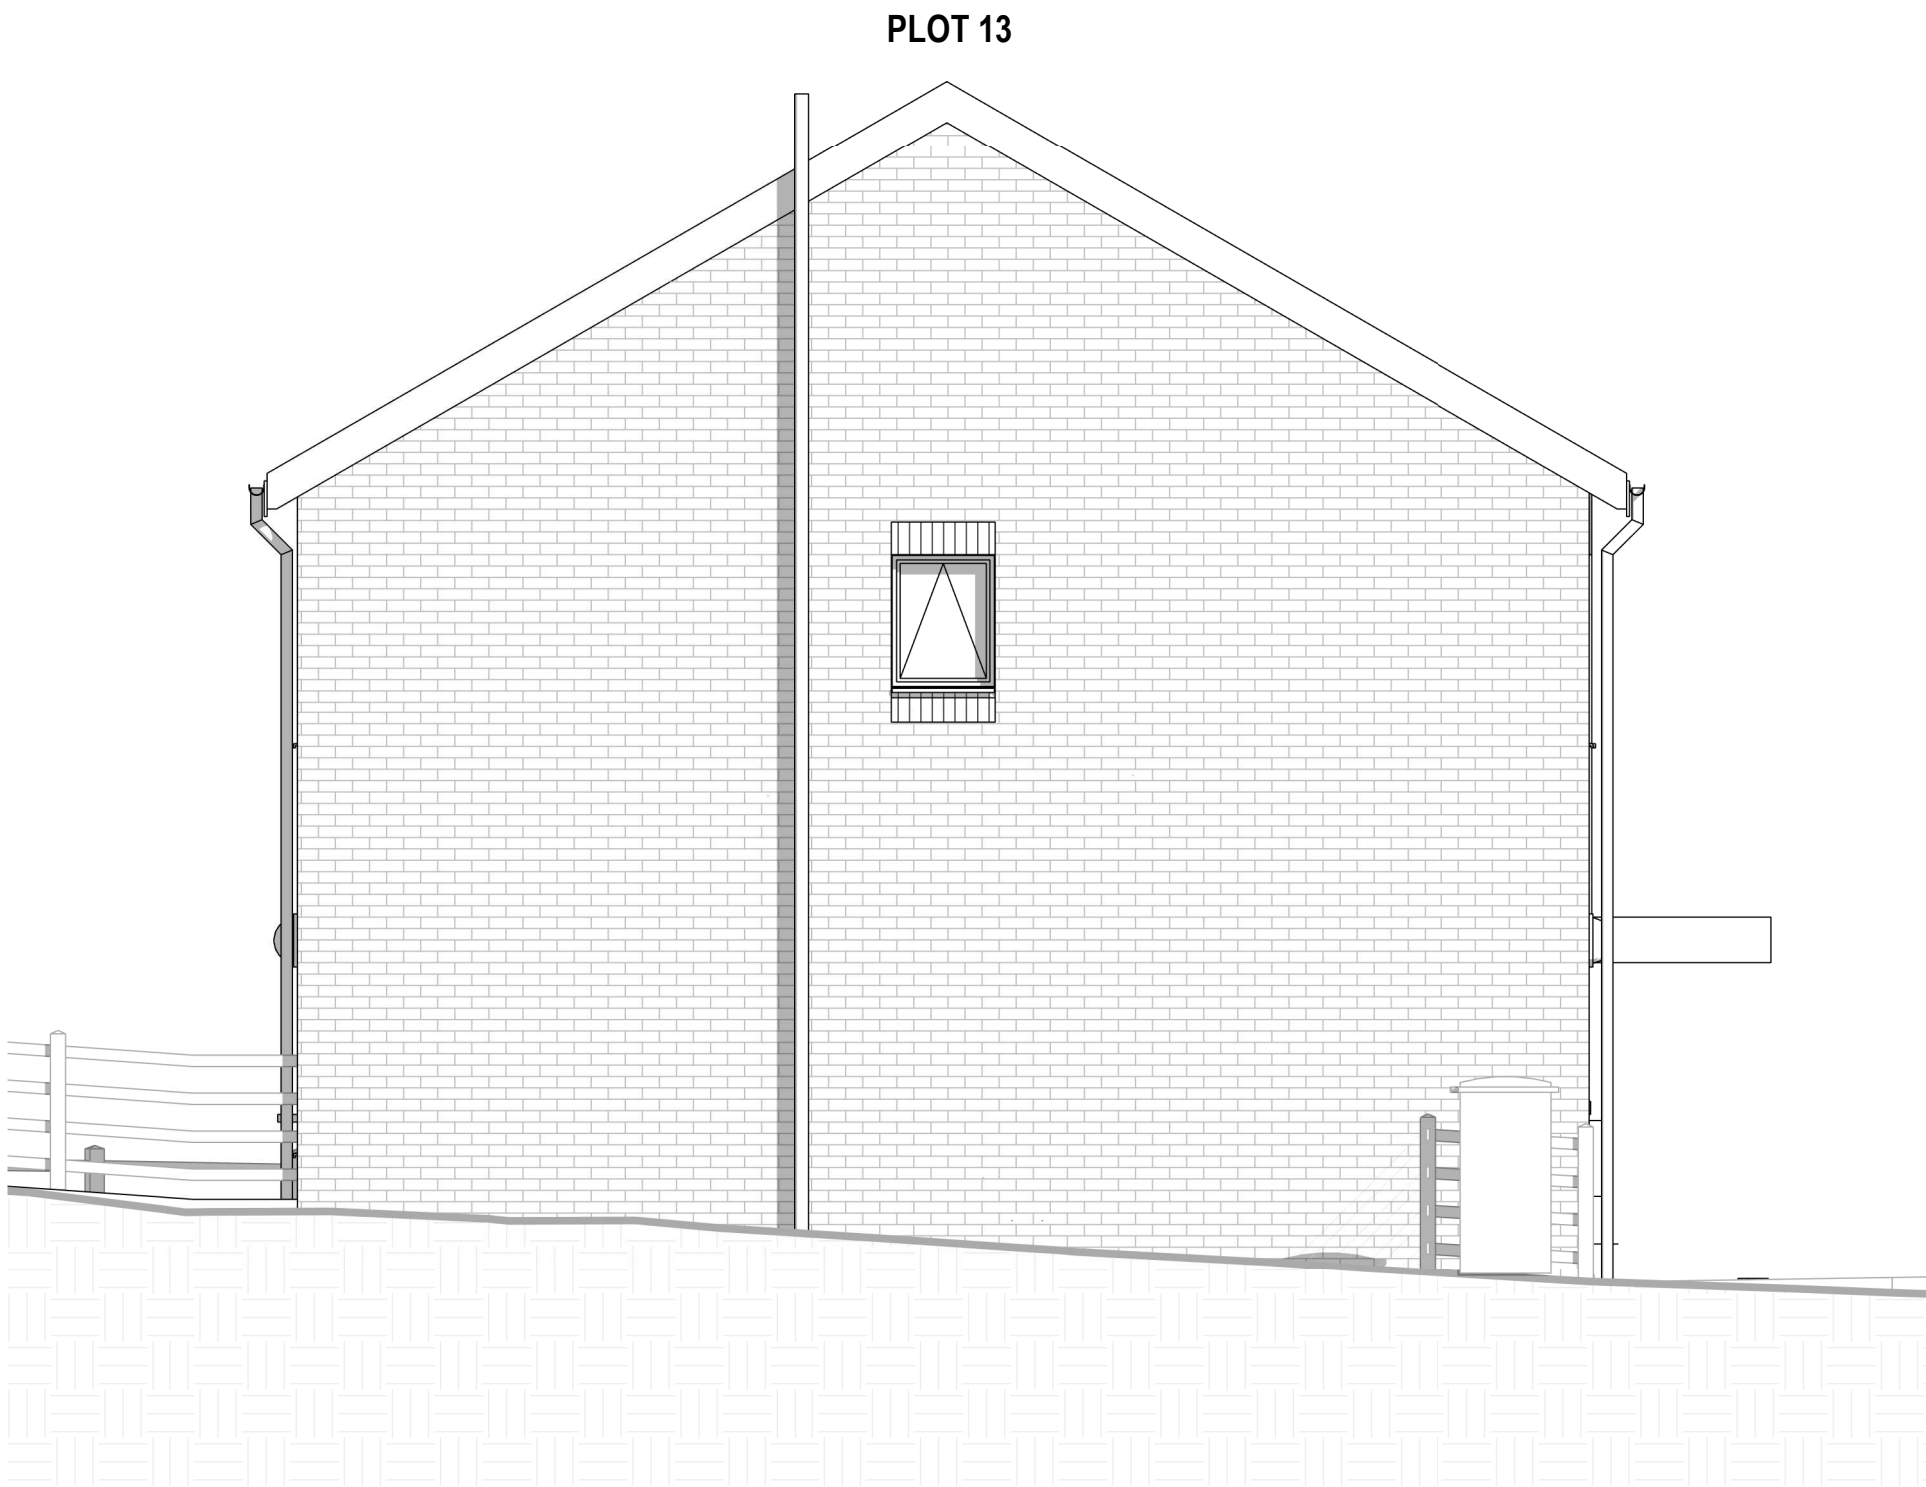


Elevation 3

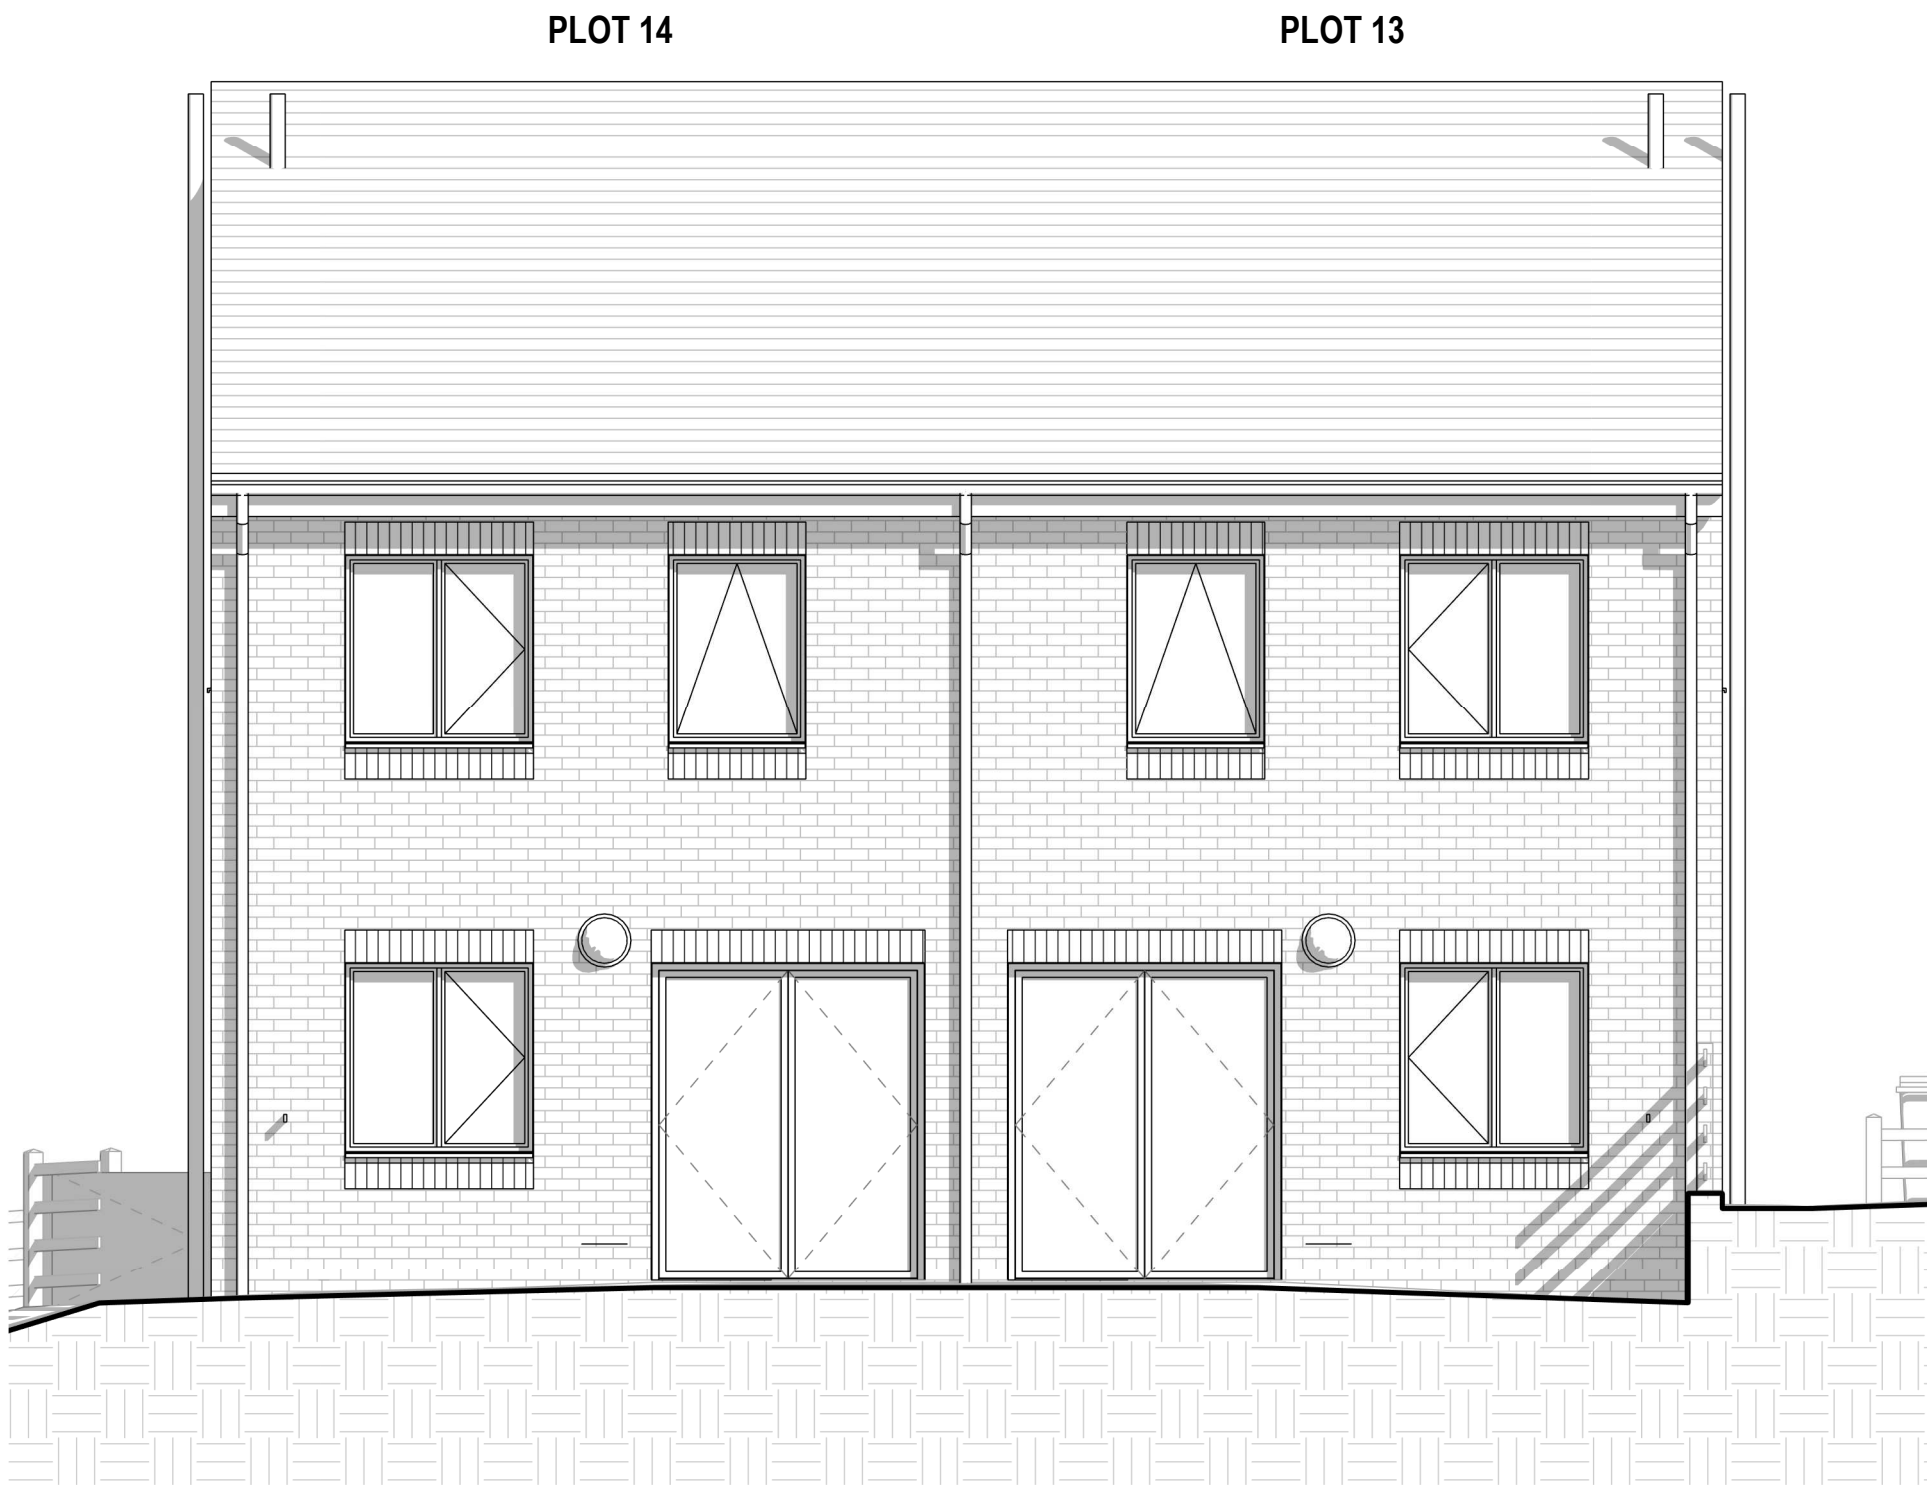

Elevation 4

PLOT 13-14 OVERALL ELEVATIONS

Jefferson Park

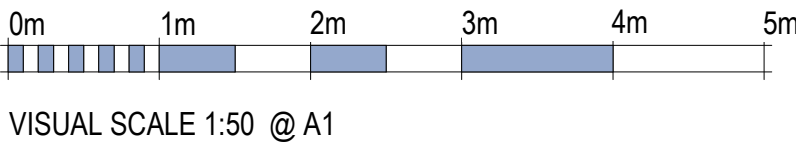

VISUAL SCALE 1:50 @ A1

A	Timber weatherboarding feature panels removed for alternative finishes.	15/12/2021	AB	BG
revision	description	date	drawn	approved
RIBA stage		Status		
4 - TECHNICAL DESIGN		BR - BUILDING REGULATIONS		

ARCHITECTS PLUS

Project
Jefferson Park

Client name
Thomas Armstrong

Drawing
PLOT 13-14 OVERALL ELEVATIONS

Drawn by	Date	Plot date / time
AB	10/11/2021	15/12/2021 10:24:04
Scale @ A1	Computer file	
As indicated	C:\Users\AB\Architects Plus (UK) Ltd\DriveV - Documents\1\Jobs\21039 Jefferson Park\3 Live Drawings\2 Rev\01-WP2\1039-APL-00-ZZ-M5-A-Site.rvt	
Drawing number	Revision	
21039 - 90008A	A	