


NOTES AND AMENDMENTS

This drawing is copyright ©. Figured dimensions are to be followed in preference to scaled dimensions and particulars are to be taken from the actual work where possible. Any discrepancy must be reported to the architect immediately and before proceeding.

REVISIONS

Rev	Description	Drawn	Date
-----	-------------	-------	------

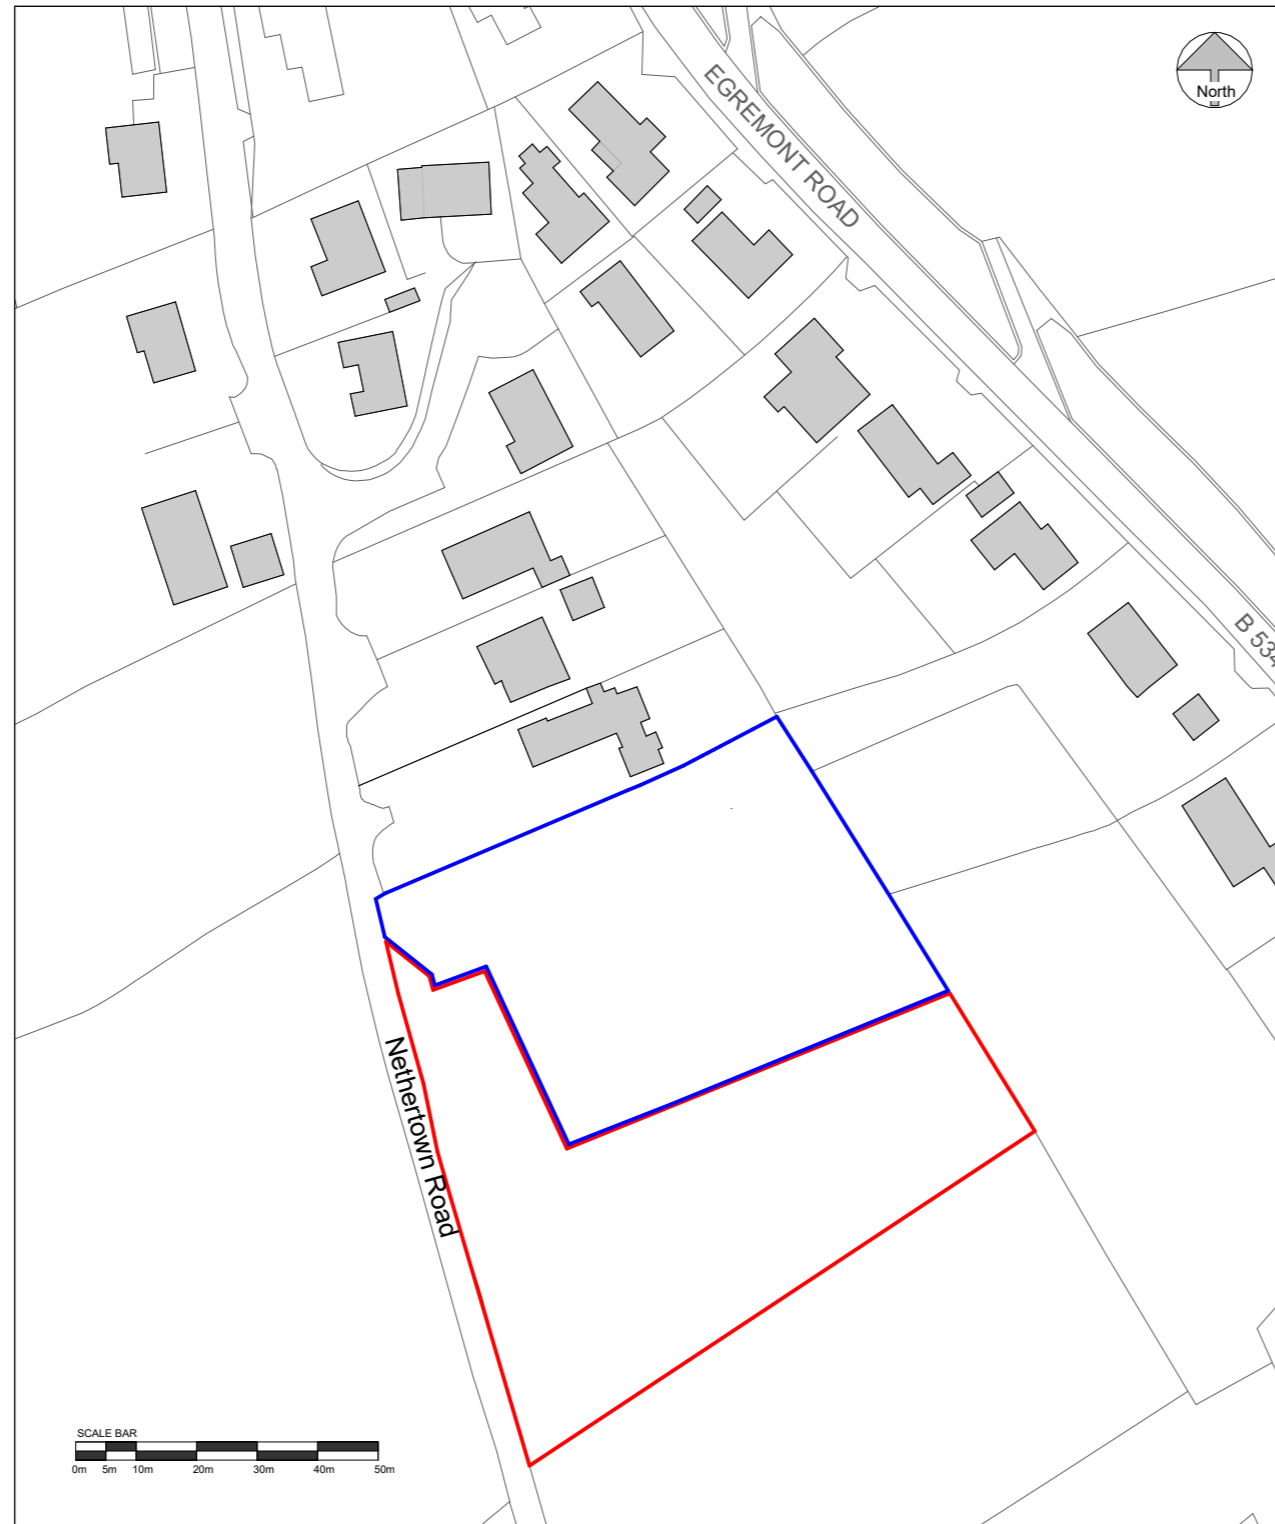

Status	Purpose
TP	Town Planning

Project
Nethertown Road St.Bees

Title
Location Plan

Client
Graeme Morgan

Drawn	Checked	Date
CG	JC	11.08.2021

Scale (@ A3)	Project Number
1 : 1250	1956

Drawing No.	Rev.
006	