




View of existing entrance from B5345.

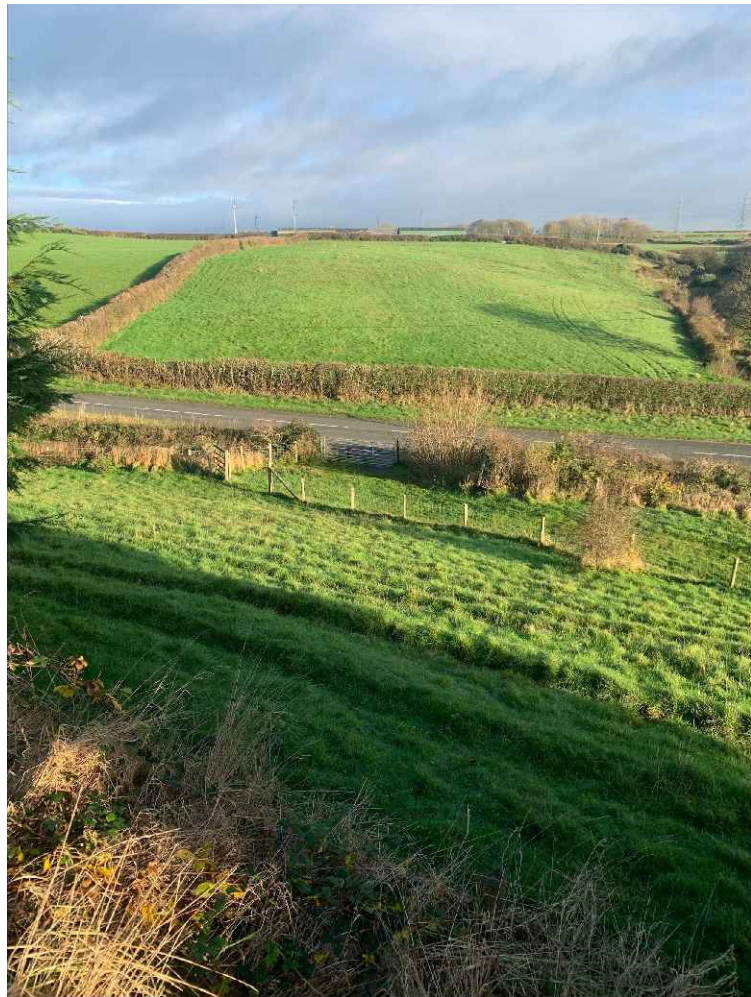

View of existing entrance from site.



View of proposed pod site facing Northwest.



View of proposed pod site facing Southeast.




View of proposed parking area from pod site.

Date	Description	Rev	By
------	-------------	-----	----

Revision Description

LOCATION PLAN 1:7500

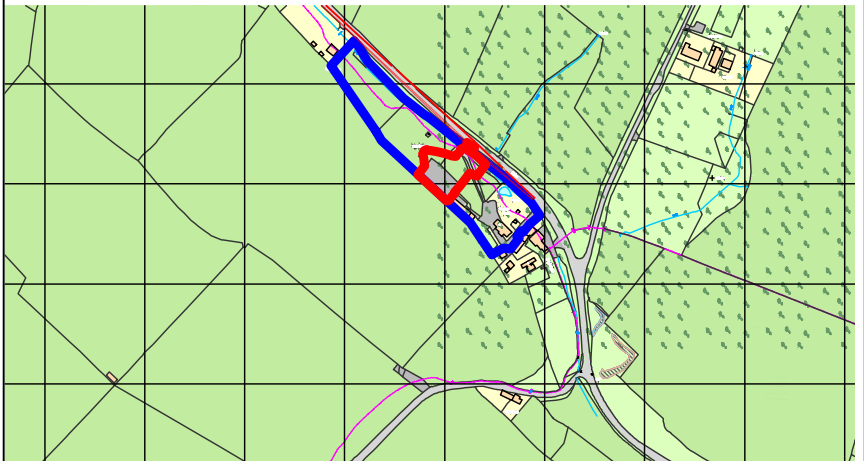

Project:
Proposed Glamping Site For Gemma Waghorn -
5 Ellerbeck Barns, Egremont Road, Egremont Cumbria
CA222UA

Drawing Title:
SITE PHOTOGRAPHS

Drawing Number:
210825-01-03

Revision: A
Date: 11-10-21
Scale: NTS
Drawn By: TA
CAD Dwg File: -
Arch. Base Dwg: -

Issue Status:
Full Planning Application