

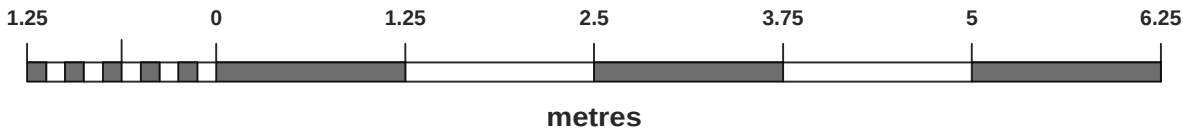


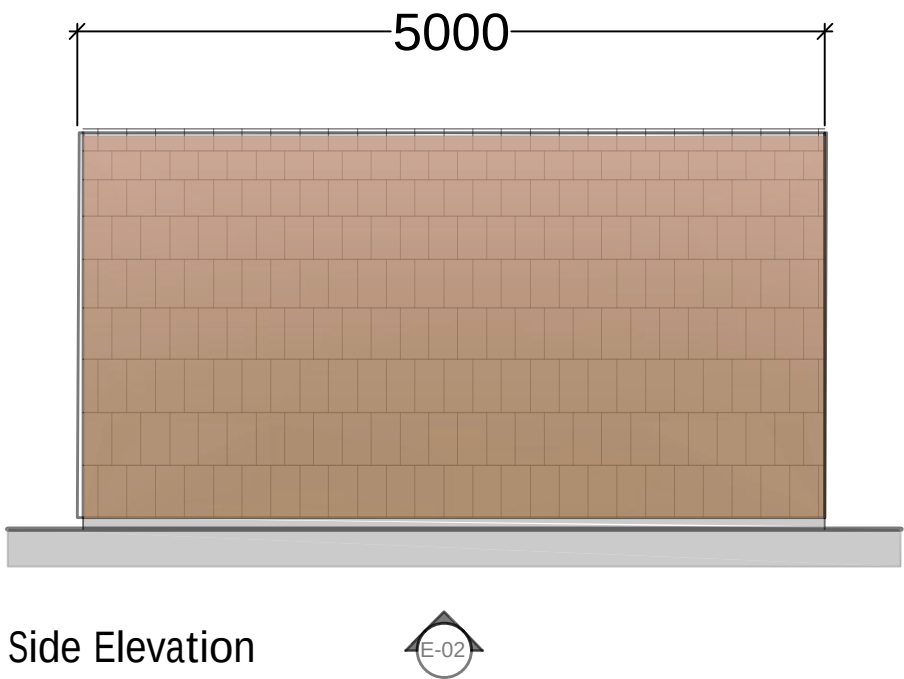

Exterior Views of proposed Glamping Pod.

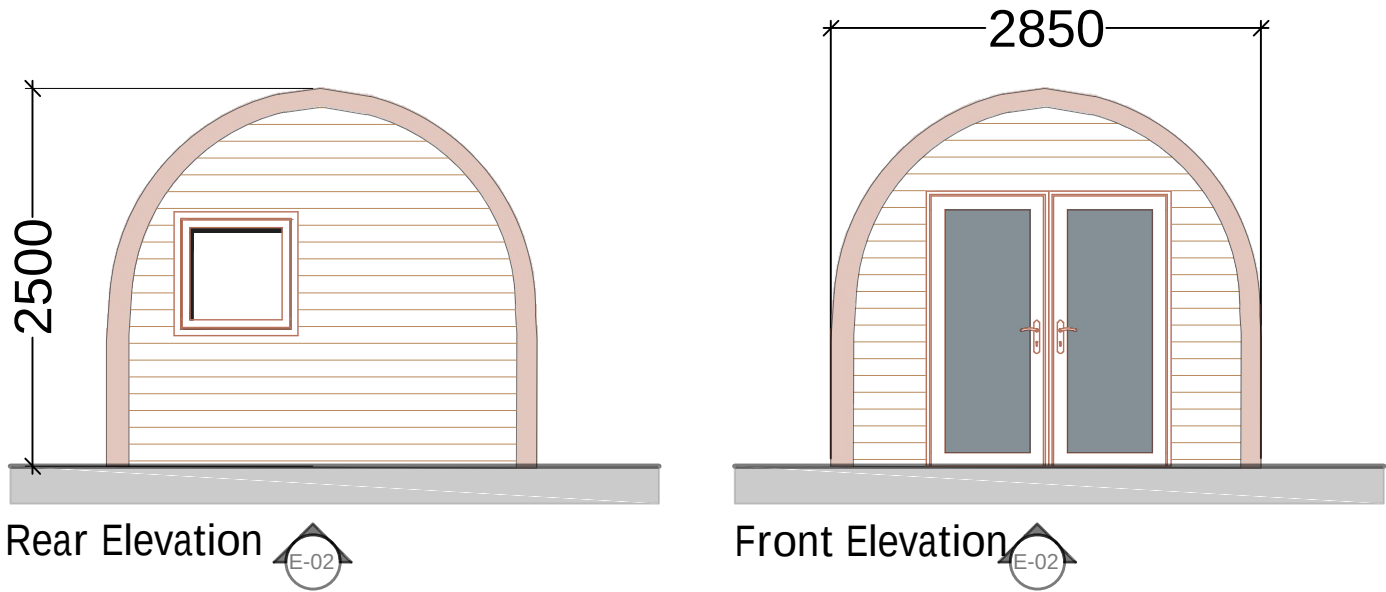

W: WWW.GLAMPITECT.CO.UK
E: CONTACT@GLAMPITECT.CO.UK
T: 0131 202 9002

Date	Description	Rev	By
------	-------------	-----	----

Revision Description

Project:
Proposed Glamping Site For Gemma Waghorn
5 Ellerbeck Barns, Egremont Road, Egremont Cumbria
CA222UA

Drawing Title:
POD ELEVATIONS

Drawing Number:
210825-01-05

Revision: -
Date: 11-10-21
Scale: 1:50 @ A2
Drawn By: TA
CAD Dwg File: -
Arch. Base Dwg: -

Issue Status:
Full Planning Application