




View of existing access from B5345.




View of existing entrance.

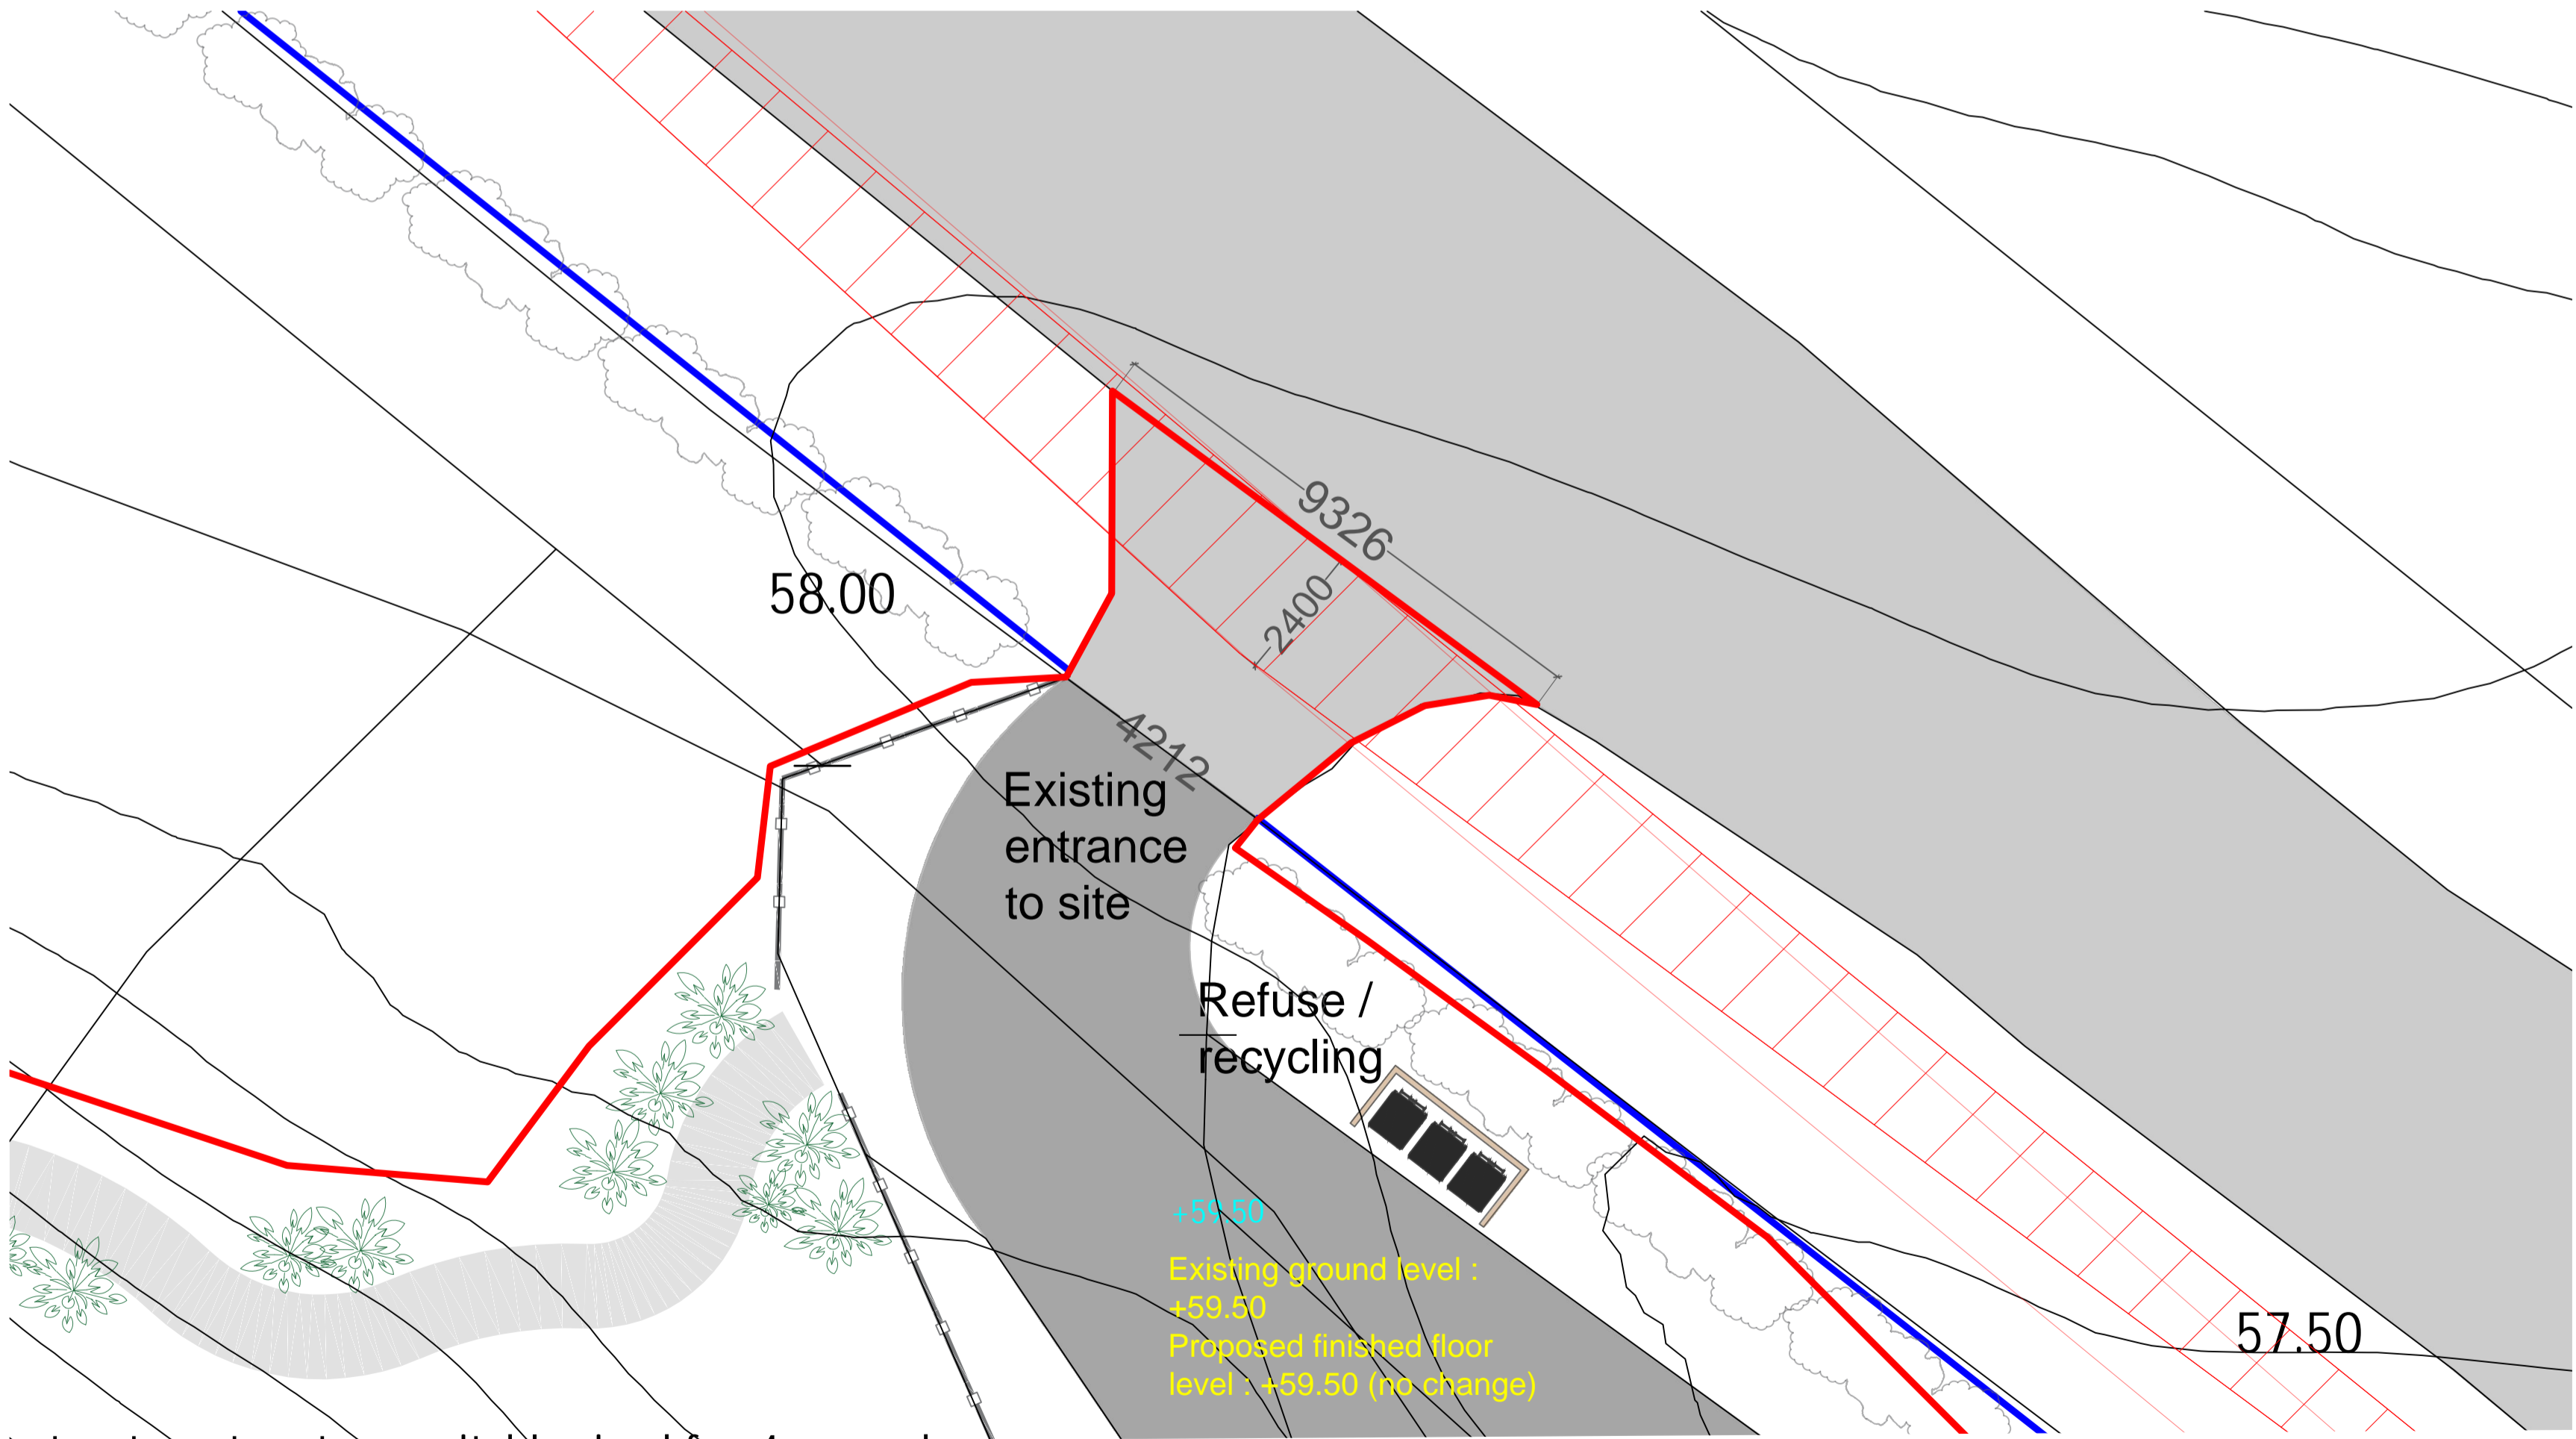

OWNERSHIP BOUNDARY

SITE BOUNDARY

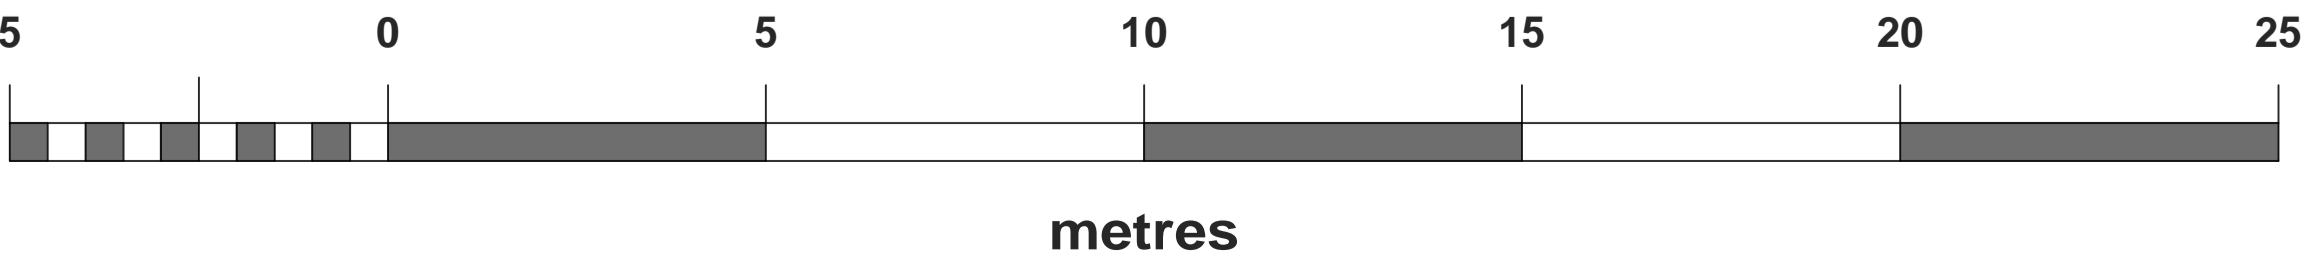

| Date | Description | Rev | By |
|------|-------------|-----|----|
|------|-------------|-----|----|

Revision Description



Project:
Proposed Glamping Site For Gemma Waghorn
5 Ellerbeck Barns, Egremont Road, Egremont Cumbria
CA222UA

Drawing Title:
ROAD AND ACCESS PLAN

Drawing Number:
210825-01-06

Revision: A
Date: 11-10-21
Scale: 1:100 @ A1
Drawn By: -
CAD Dwg File: -
Checked By: -

Issue Status:
Full Planning Application