




View of existing access from B5345.




View of existing entrance.

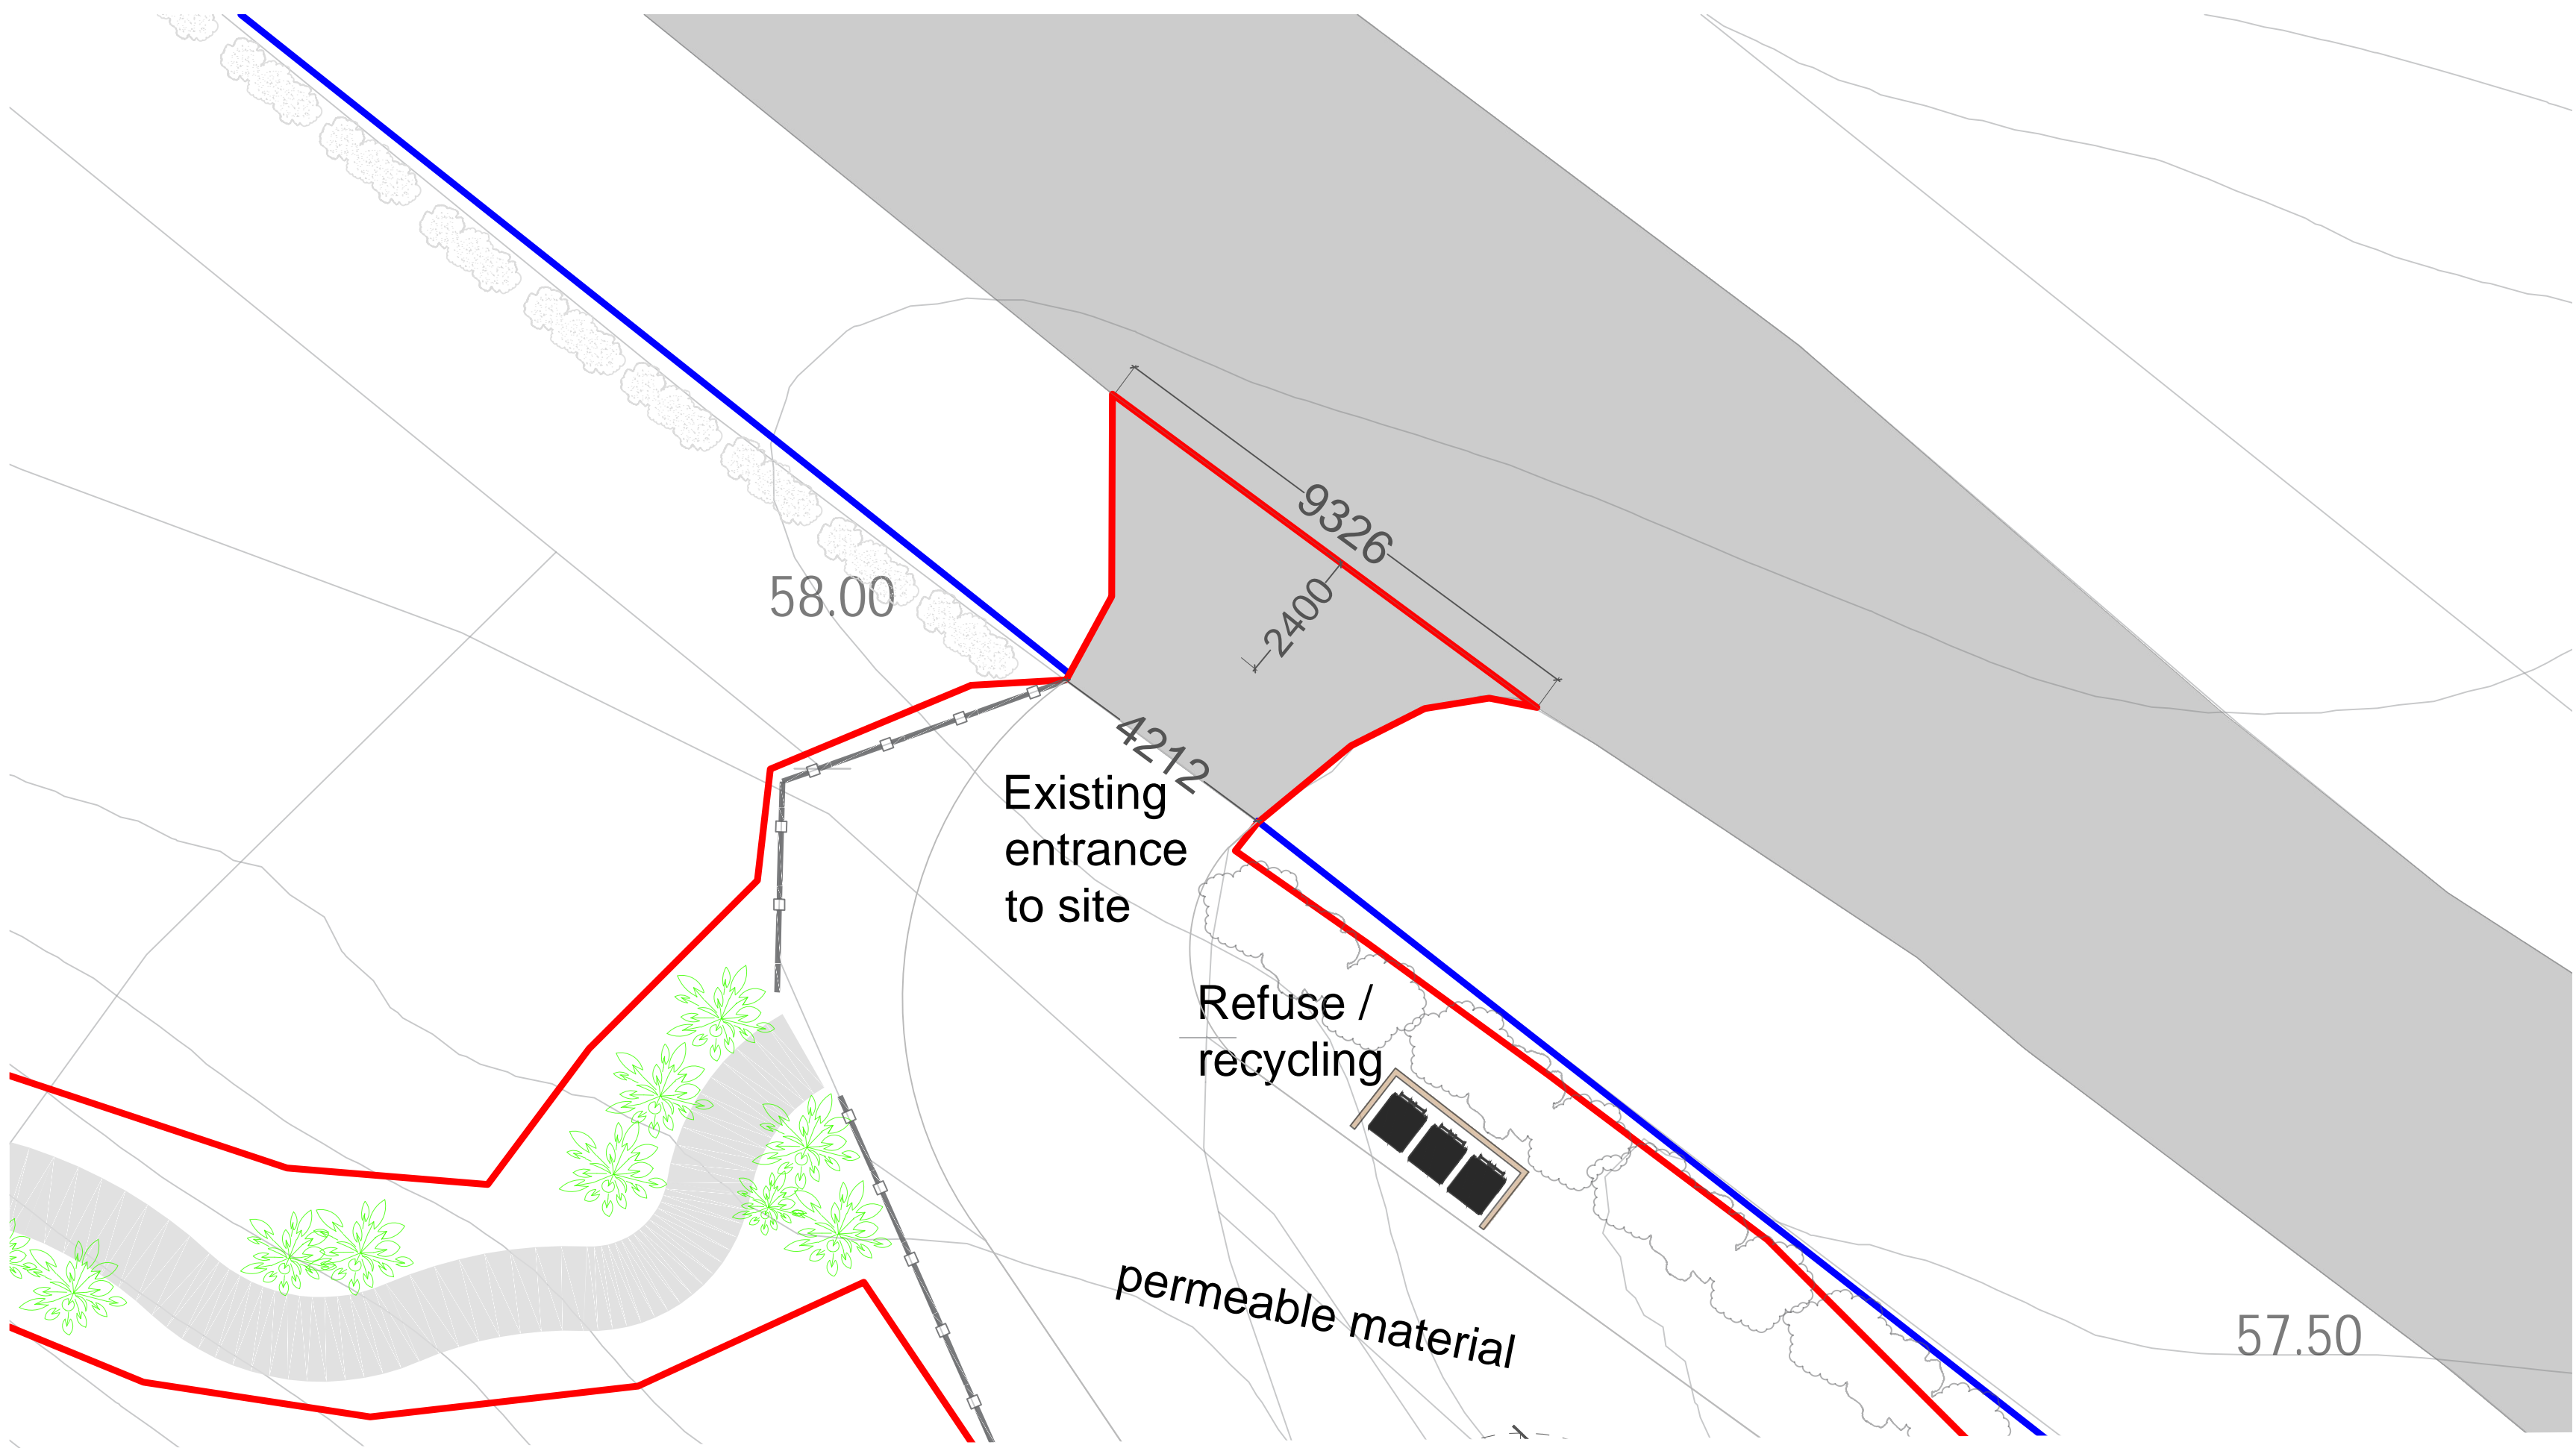

OWNERSHIP BOUNDARY

SITE BOUNDARY

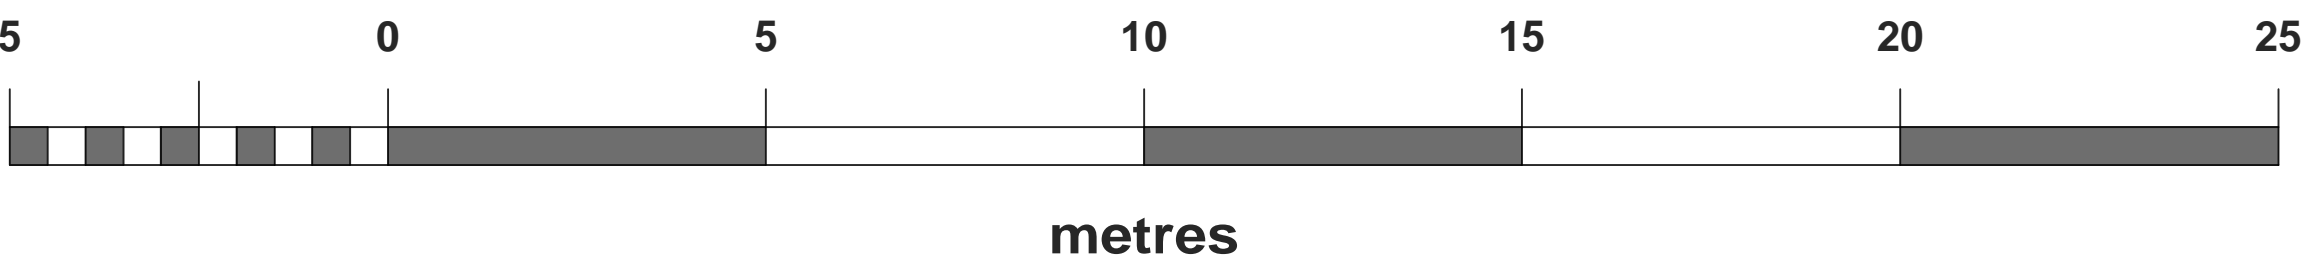

Date	Description	Rev	By
------	-------------	-----	----

Revision Description



Project:  
Proposed Glamping Site For Gemma Waghorn  
5 Ellerbeck Barns, Egremont Road, Egremont Cumbria  
CA222UA

Drawing Title:  
ROAD AND ACCESS PLAN

Drawing Number:  
**210825-01-06**

Revision:  
Date: 11-10-21  
Scale: 1:100 @ A1  
Drawn By: -  
CAD Dwg File: -  
Arch. Base Dwg:

Issue Status:  
**Full Planning Application**