



KEY TO SYMBOLS

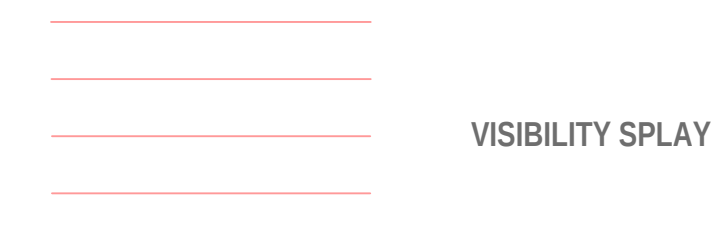

10/01/23	Amended visibility splay per speed survey results.	B	TA
16/03/21	Amended visibility splay per council request.	A	TA
Date	Description	Rev	By

Revision Description

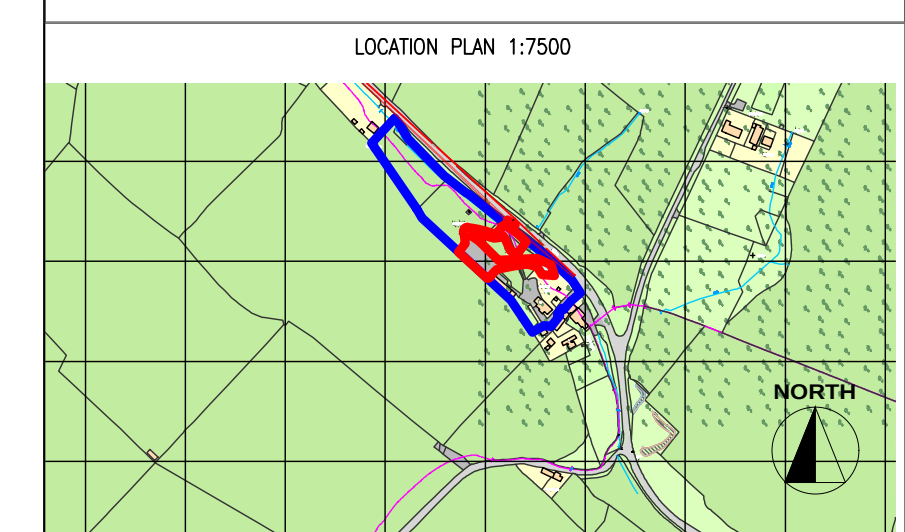


Project:
Proposed Glamping Site For Gemma Waghorn
5 Ellerbeck Barns, Egremont Road, Egremont Cumbria
CA222UA

Drawing Title:
MINIMUM VISIBILITY SPLAY

Drawing Number:
210825-01-07

Revision: B
Date: 11-10-21
Scale: 1:250 @ A1
Drawn By: TA
CAD Dwg File: -
Checked By:

Issue Status:
Full Planning Application

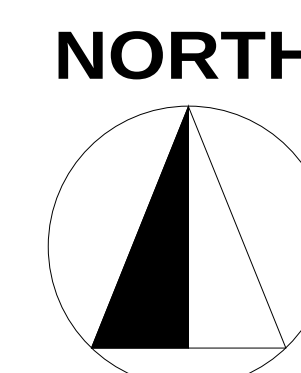

OWNERSHIP BOUNDARY
SITE BOUNDARY

