



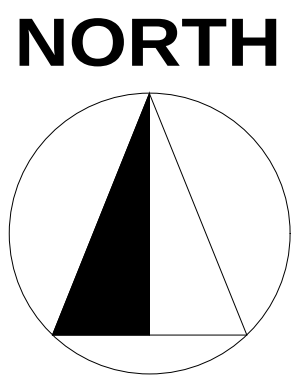

OWNERSHIP BOUNDARY

SITE BOUNDARY

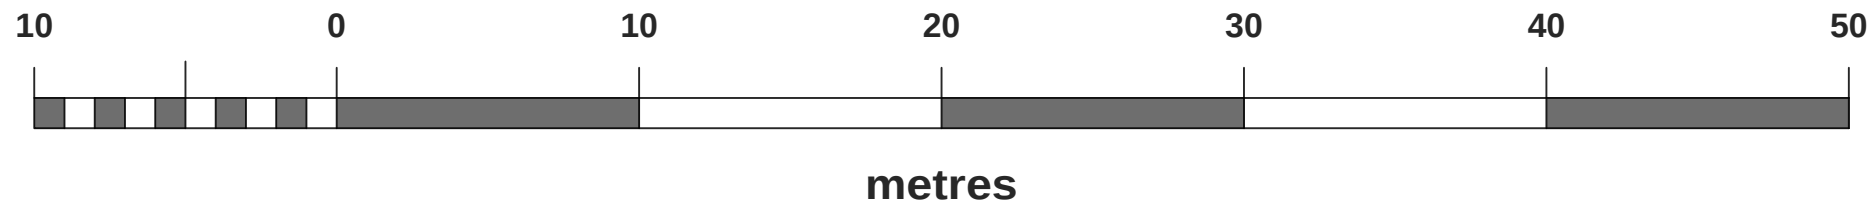


W: WWW.GLAMPITECT.CO.UK
E: CONTACT@GLAMPITECT.CO.UK
T: 0131 202 9002

KEY TO SYMBOLS

VISIBILITY SPLAY

27/01/23	Amended visibility splay per highways request.	C	TA
10/01/23	Amended visibility splay per speed survey results.	B	TA
16/03/21	Amended visibility splay per council request.	A	TA
Date	Description	Rev	By

Revision Description

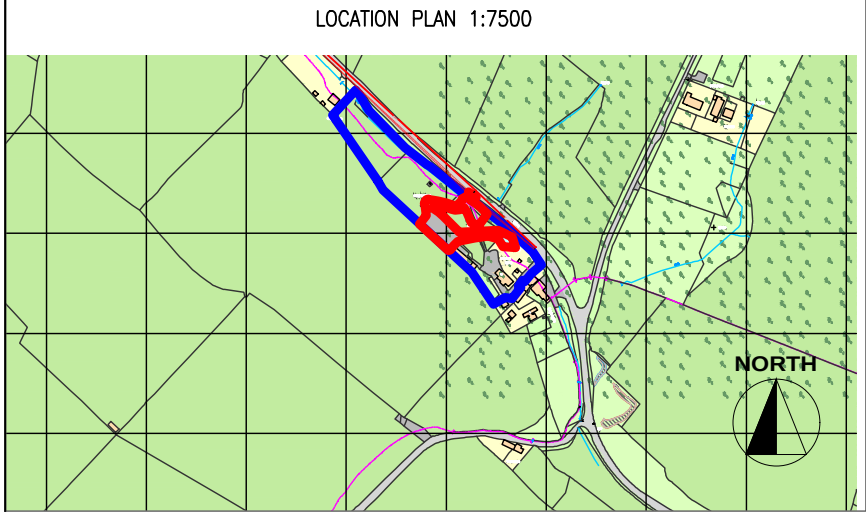

Project:
Proposed Glamping Site For Gemma Waghorn
5 Ellerbeck Barns, Egremont Road, Egremont Cumbria
CA222UA

Drawing Title:
MINIMUM VISIBILITY SPLAY

Drawing Number:
210825-01-07

Revision: C
Date: 11-10-21
Scale: 1:250 @ A1
Drawn By: TA
CAD Dwg File: -
Checked By:

Issue Status:
Full Planning Application