


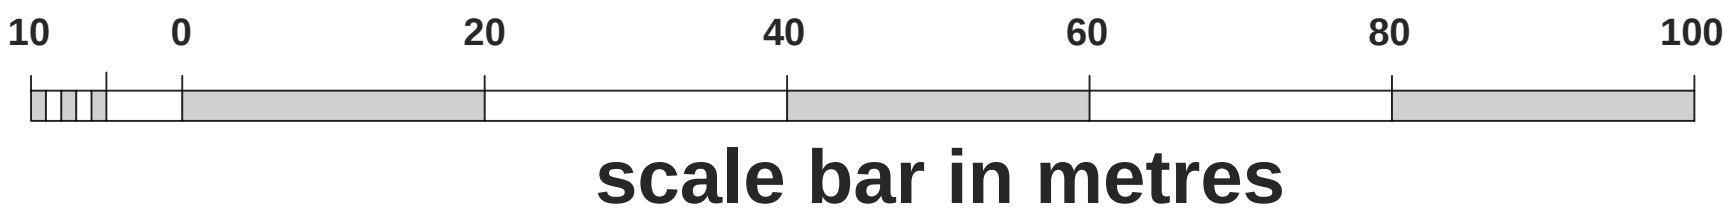

OWNERSHIP BOUNDARY


SITE BOUNDARY




P1 - Visibility of access road facing Northwest.



P2 - Visibility of access road facing Southeast.

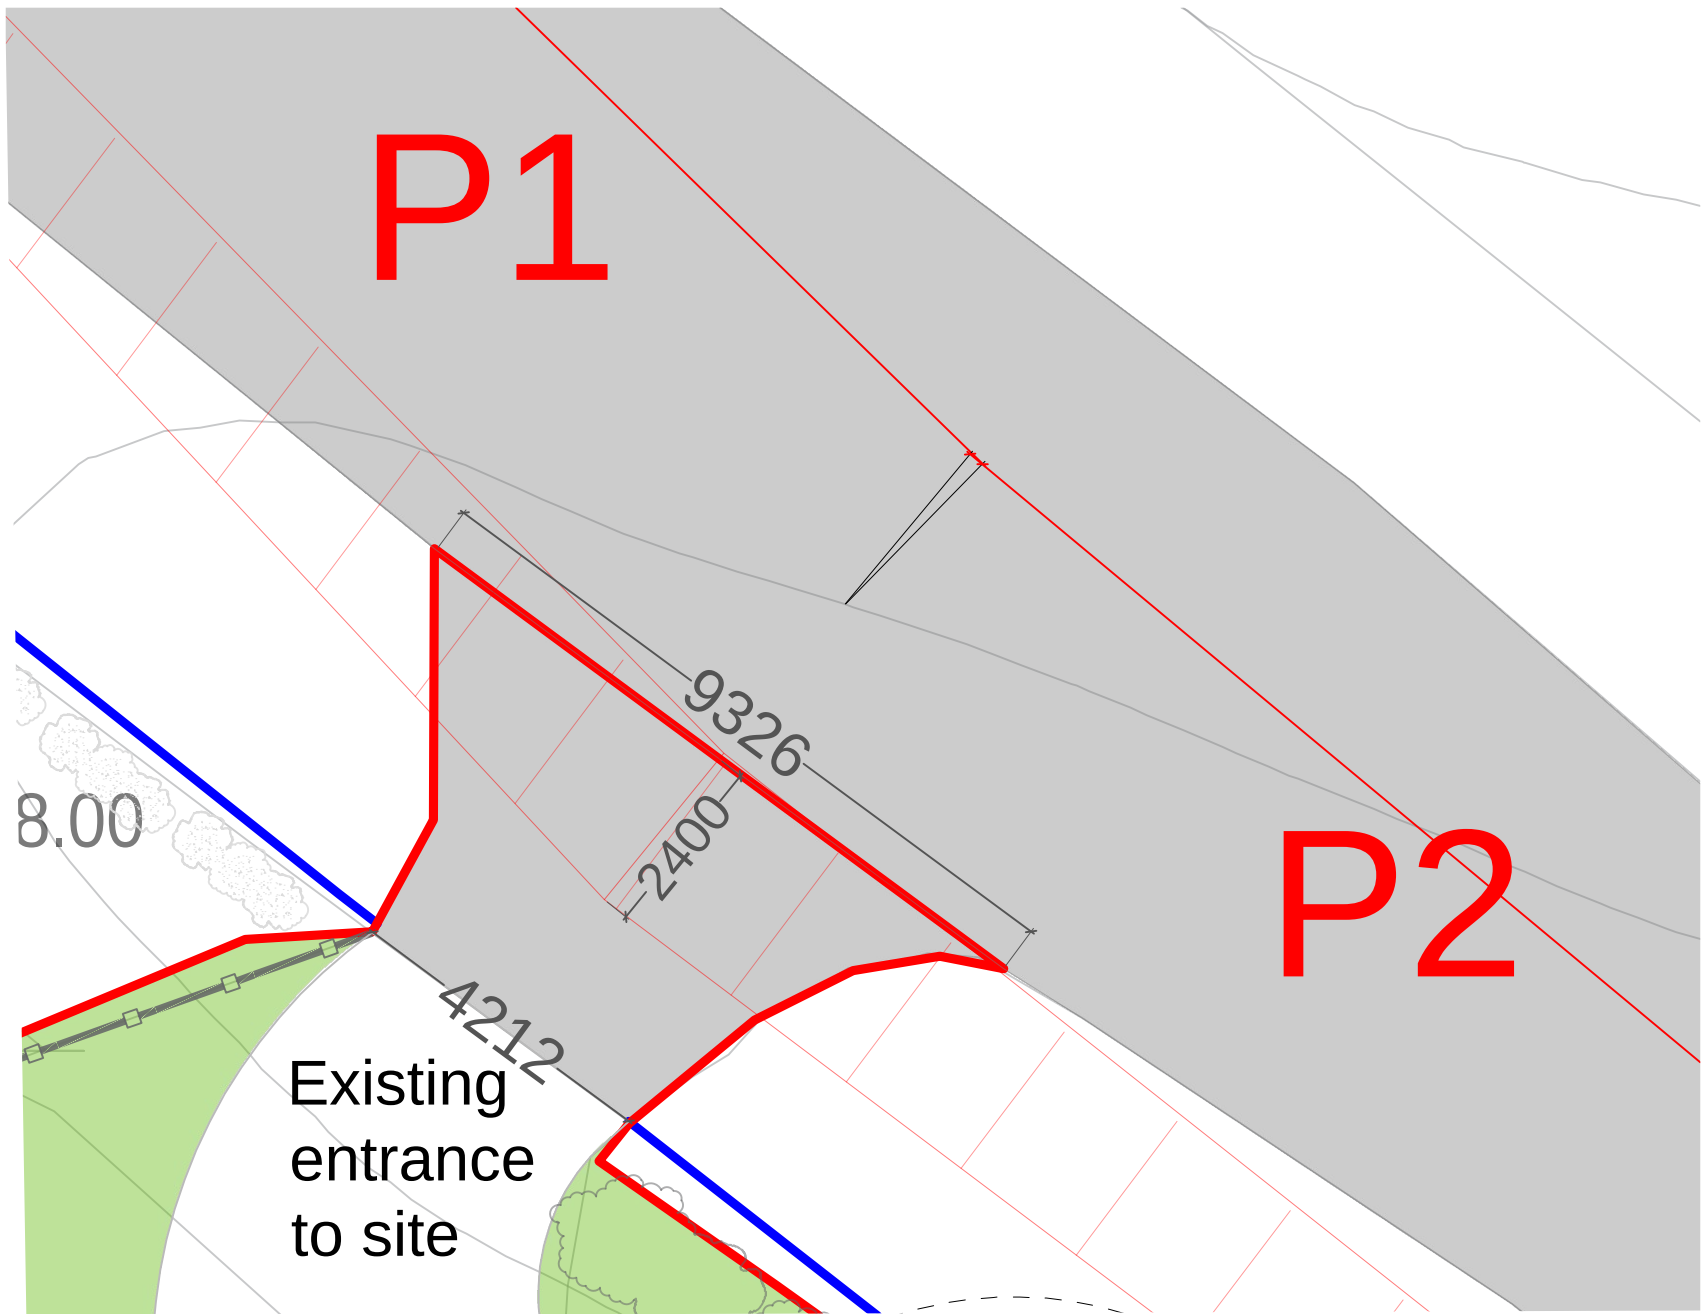


Detailed view of entrance. Scale 1:100

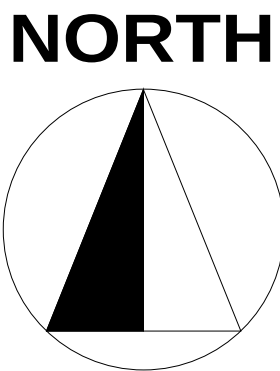

KEY TO SYMBOLS



Date	Description	Rev	By

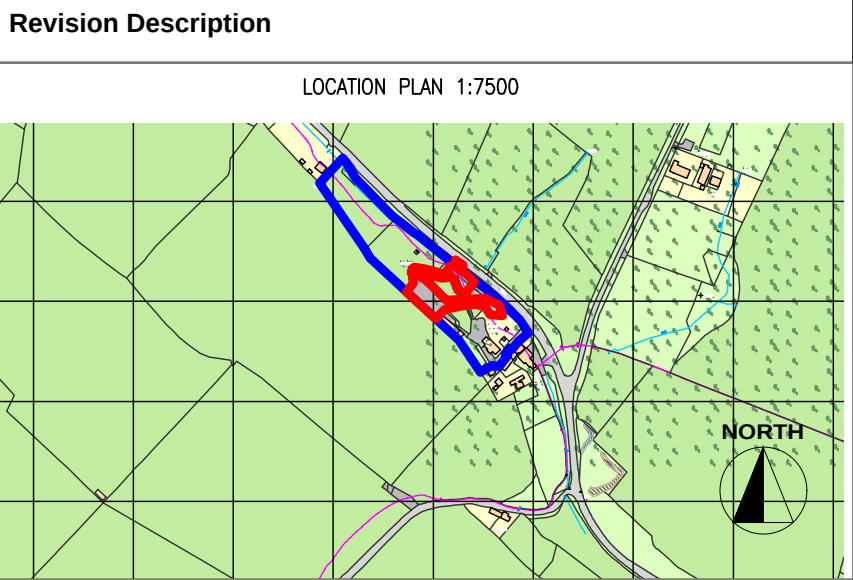

Project:
Proposed Glamping Site For Gemma Waghorn
5 Ellerbeck Barns, Egremont Road, Egremont Cumbria
CA222UA

Drawing Title:
VISIBILITY SPLAY

Drawing Number:
210825-01-07

Revision:
Date: 11-10-21
Scale: 1:500 @ A1
Drawn By: -
CAD Dwg File: -
Arch. Base Dwg:

Issue Status:
Full Planning Application