


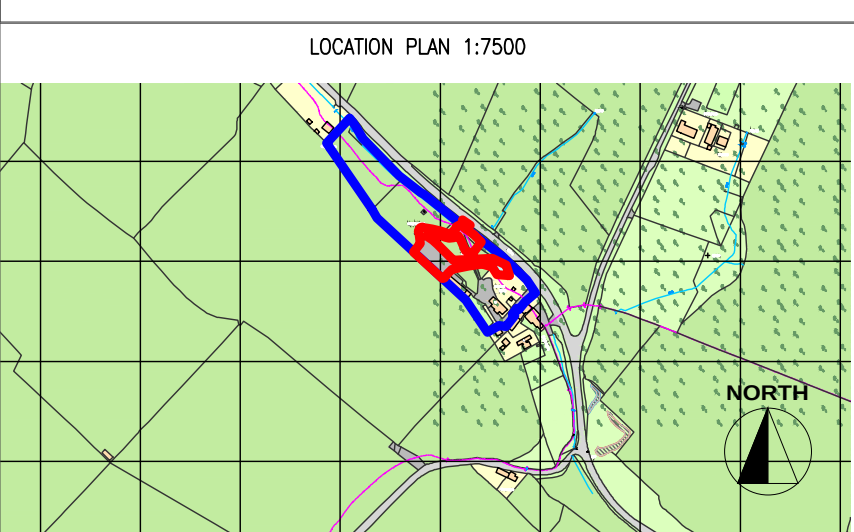

Date	Description	Rev	By

Revision Description



Project:
Proposed Glamping Site For Gemma Waghorn
5 Ellerbeck Barns, Egremont Road, Egremont Cumbria
CA222UA

Drawing Title:
ARTIST IMPRESSIONS

Drawing Number:
210825-01-09

Revision:
Date: 11-10-21
Scale: NTS
Drawn By: TA
CAD Dwg File: -
Arch. Base Dwg:

Issue Status:
Full Planning Application

