



KEY TO SYMBOLS

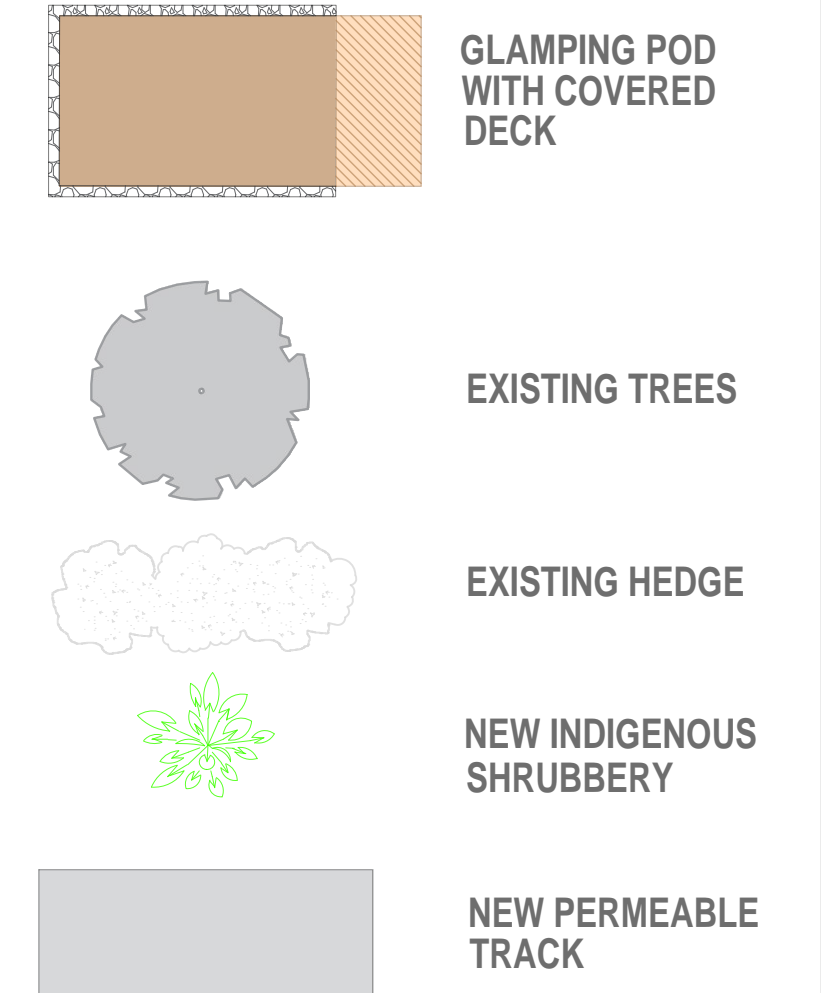

NOTE : Please do not scale from this key.

Date	Description	Rev	By

Revision Description

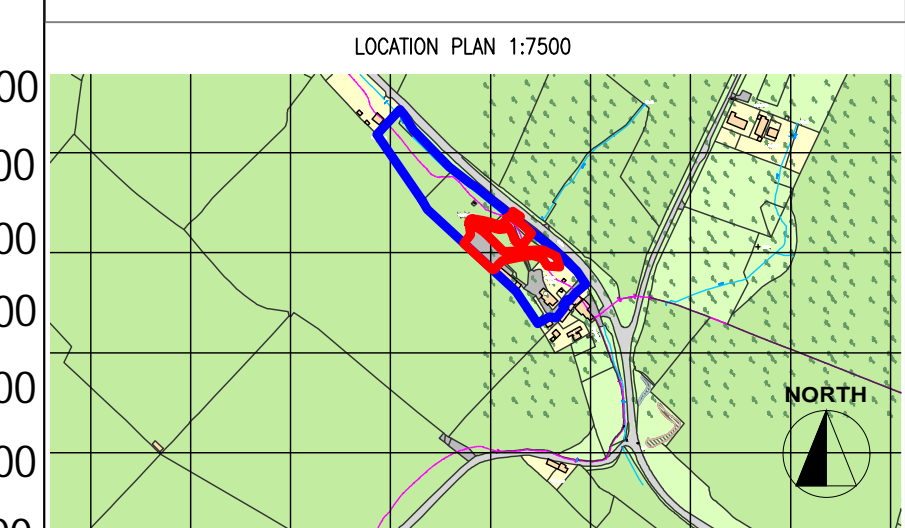


Project:
Proposed Glamping Site For Gemma Waghorn
5 Ellerbeck Barns, Egremont Road, Egremont Cumbria
CA222UA

Drawing Title:
CROSS SECTION



Drawing Number:
210825-01-11

Revision:
Date: 17-01-22
Scale: Varied @ A1
Drawn By: TA
CAD Dwg File:
Checked By: EC


Issue Status:
Full Planning Application

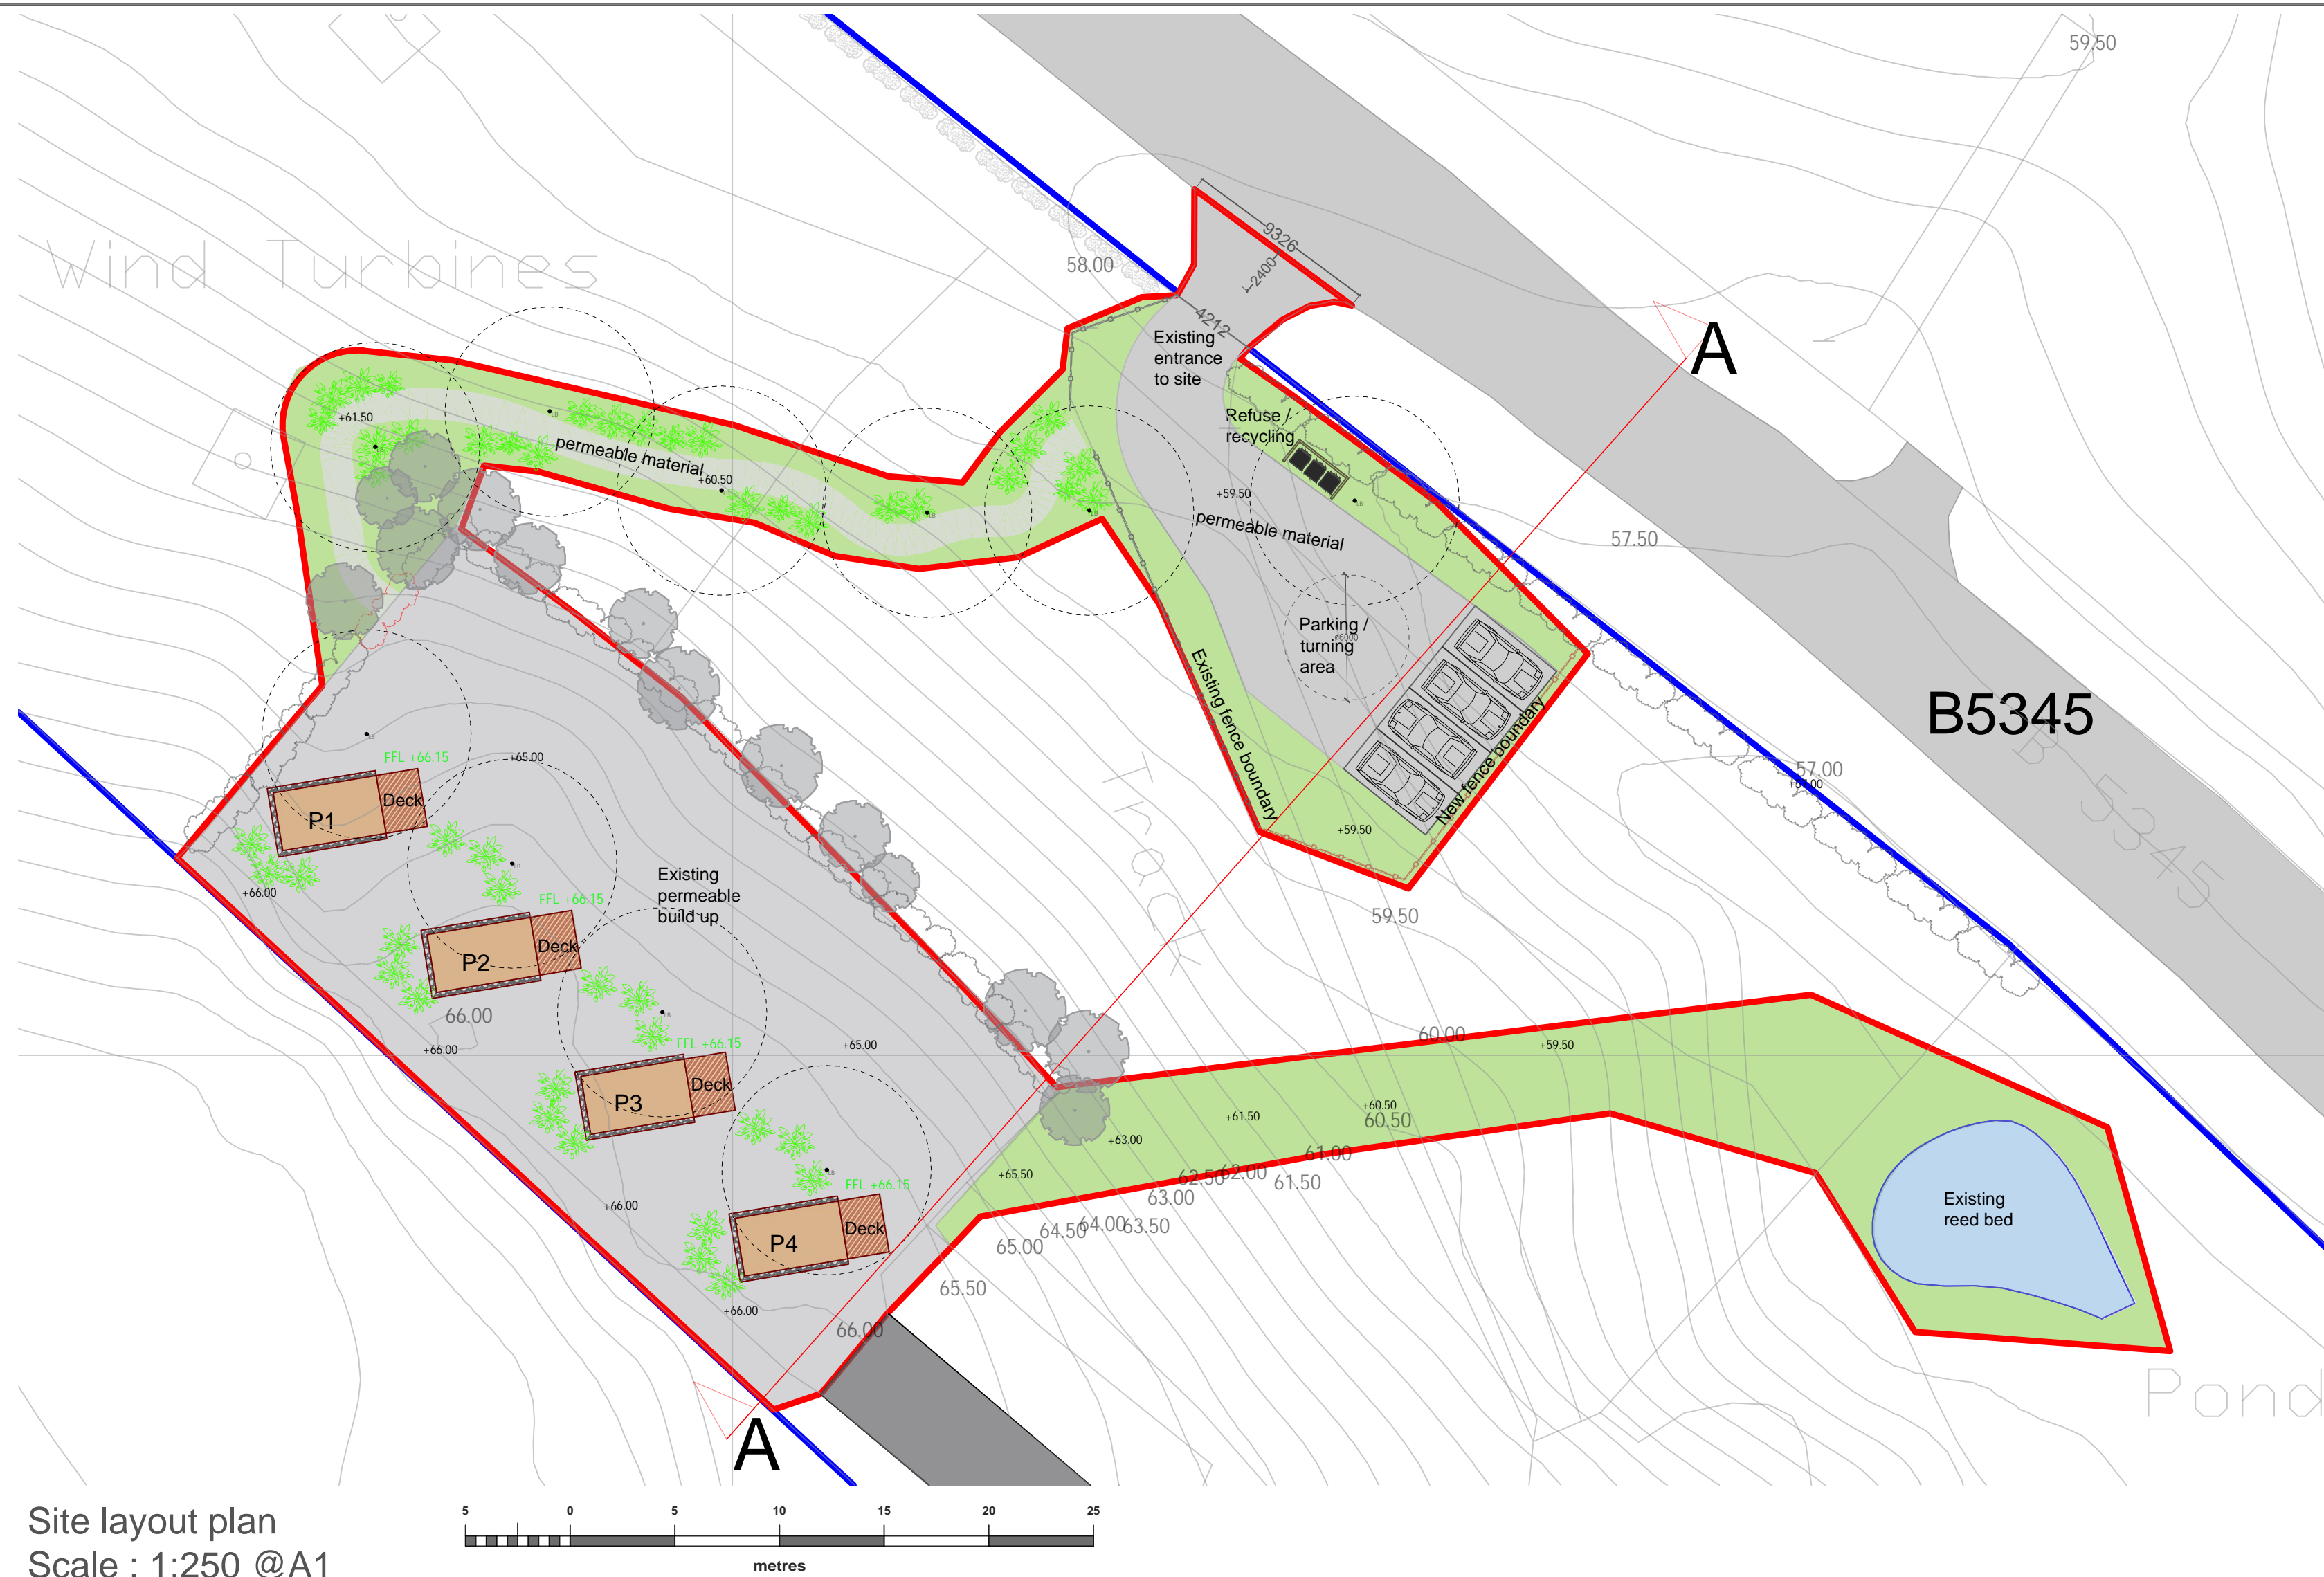

Site layout plan
Scale : 1:250 @A1

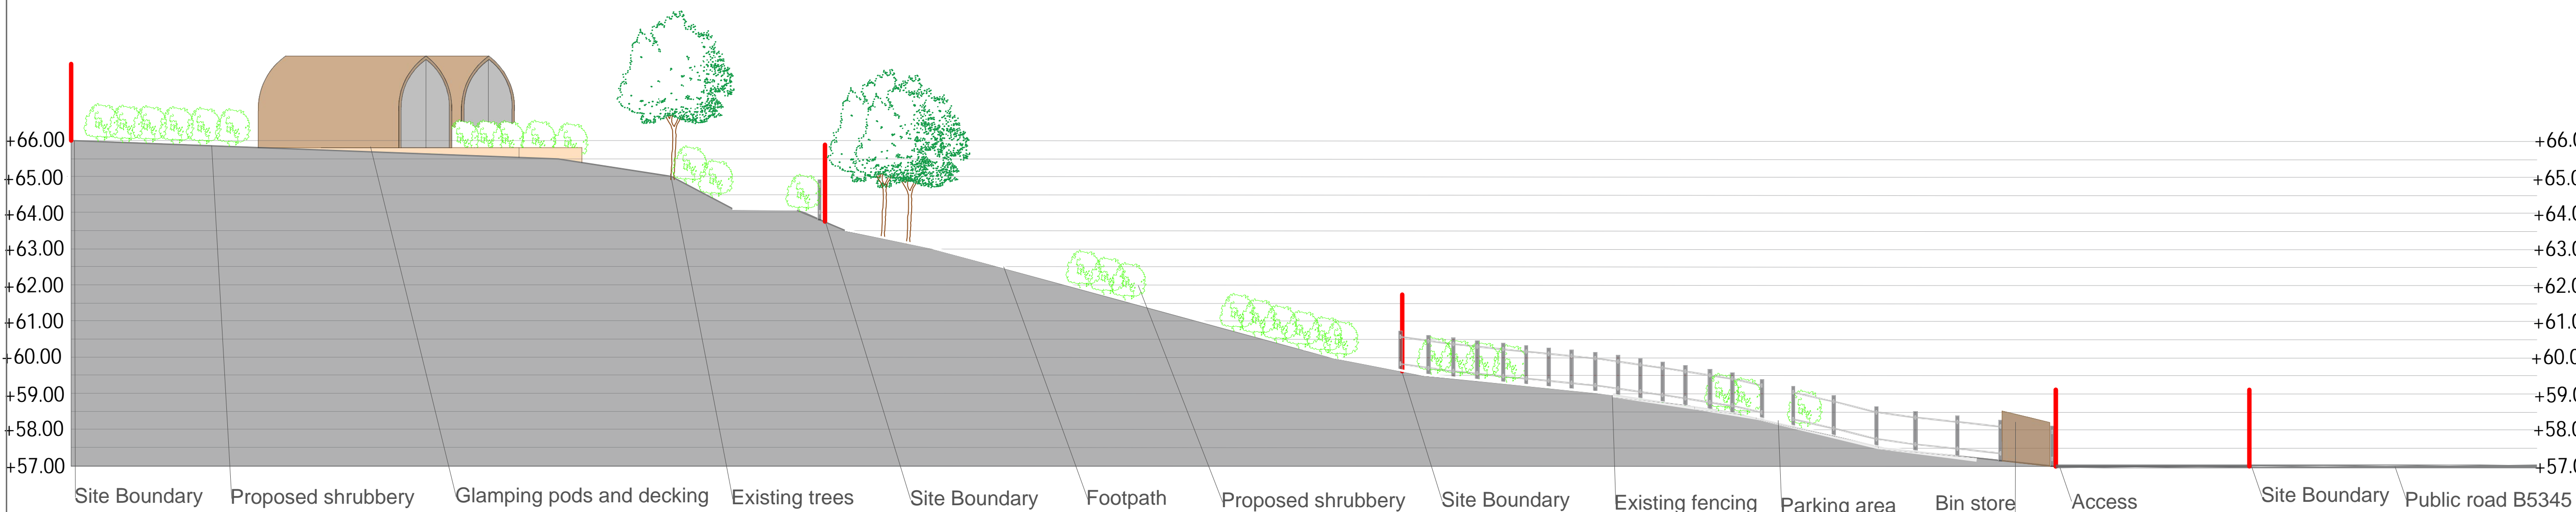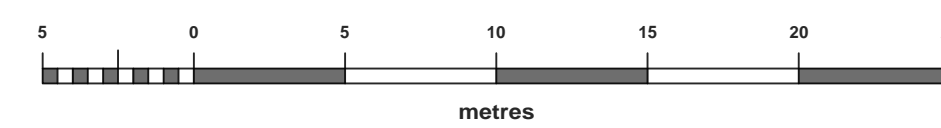

Section A-A
Scale : 1:100 @A1

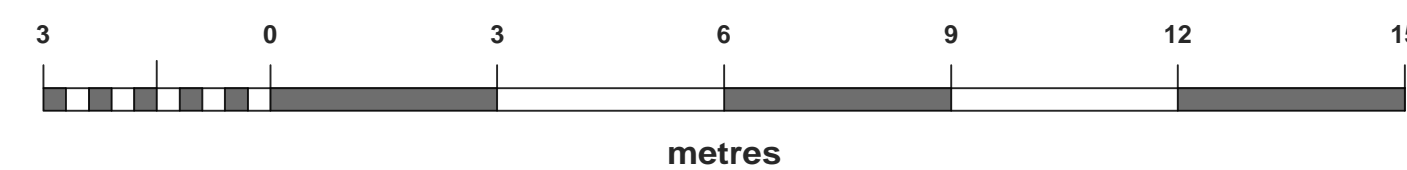

OWNERSHIP BOUNDARY
SITE BOUNDARY

