



KEY TO SYMBOLS

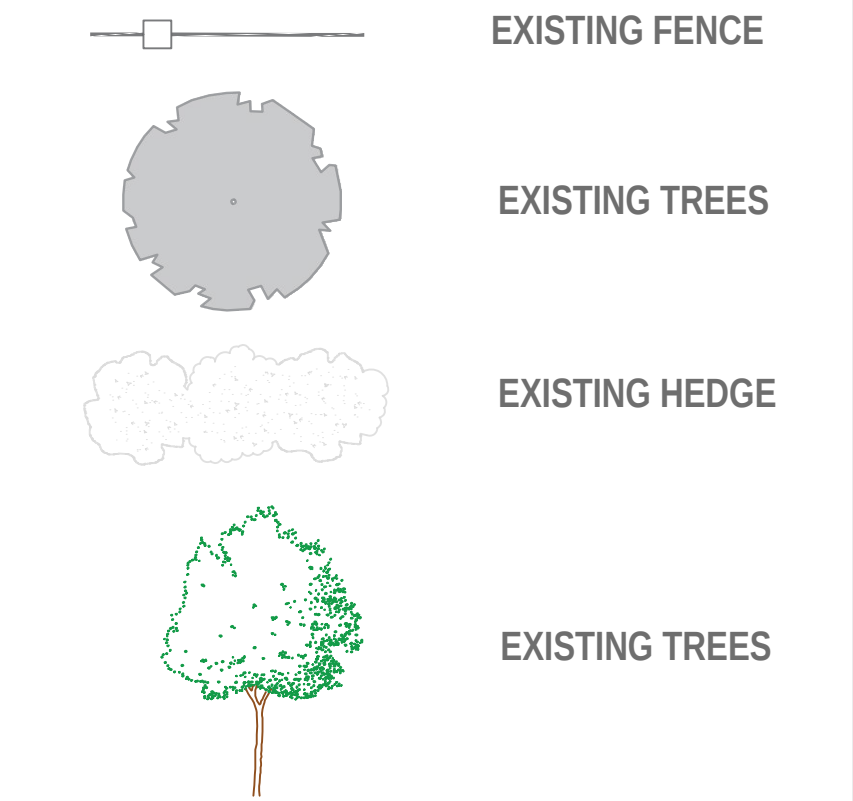

NOTE : Please do not scale from this key.

Date	Description	Rev	By
------	-------------	-----	----

Revision Description

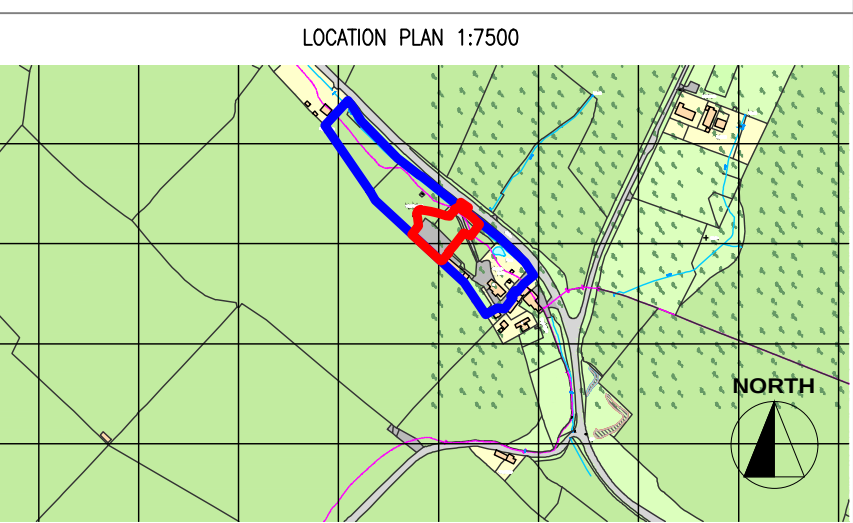




Project:
Proposed Glamping Site For Gemma Waghorn
5 Ellerbeck Barns, Egremont Road, Egremont Cumbria
CA222UA

Drawing Title:
CROSS SECTION

Drawing Number:
210825-01-11

Revision: B
Date: 17-01-22
Scale: Varied @ A1
Drawn By: TA
CAD Dwg File:
Checked By: EC

Issue Status:
Full Planning Application

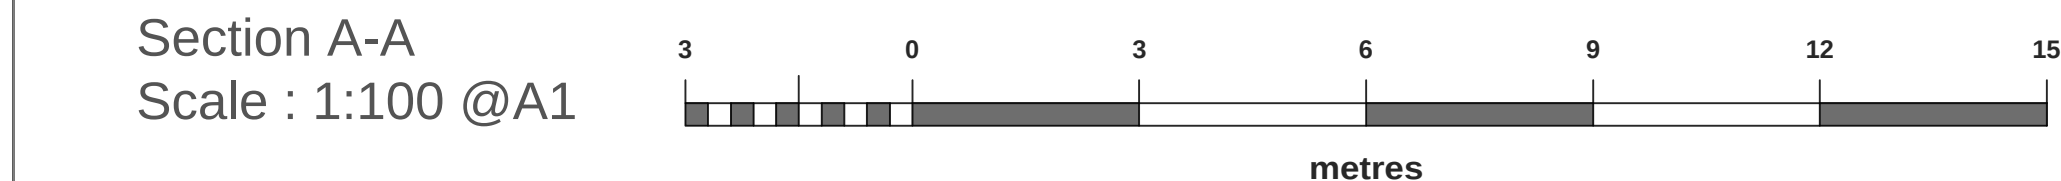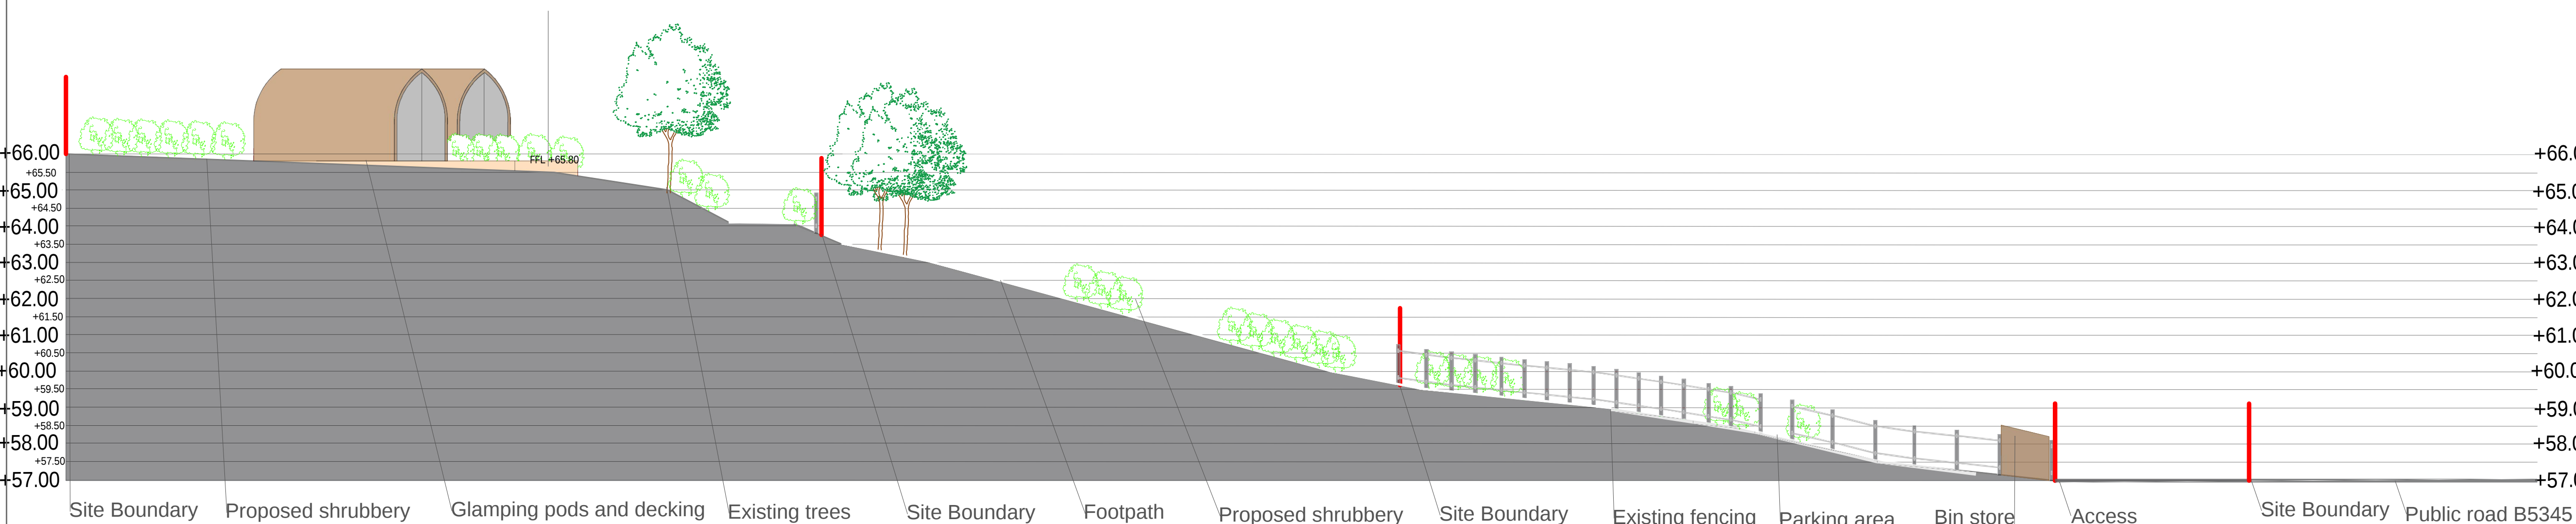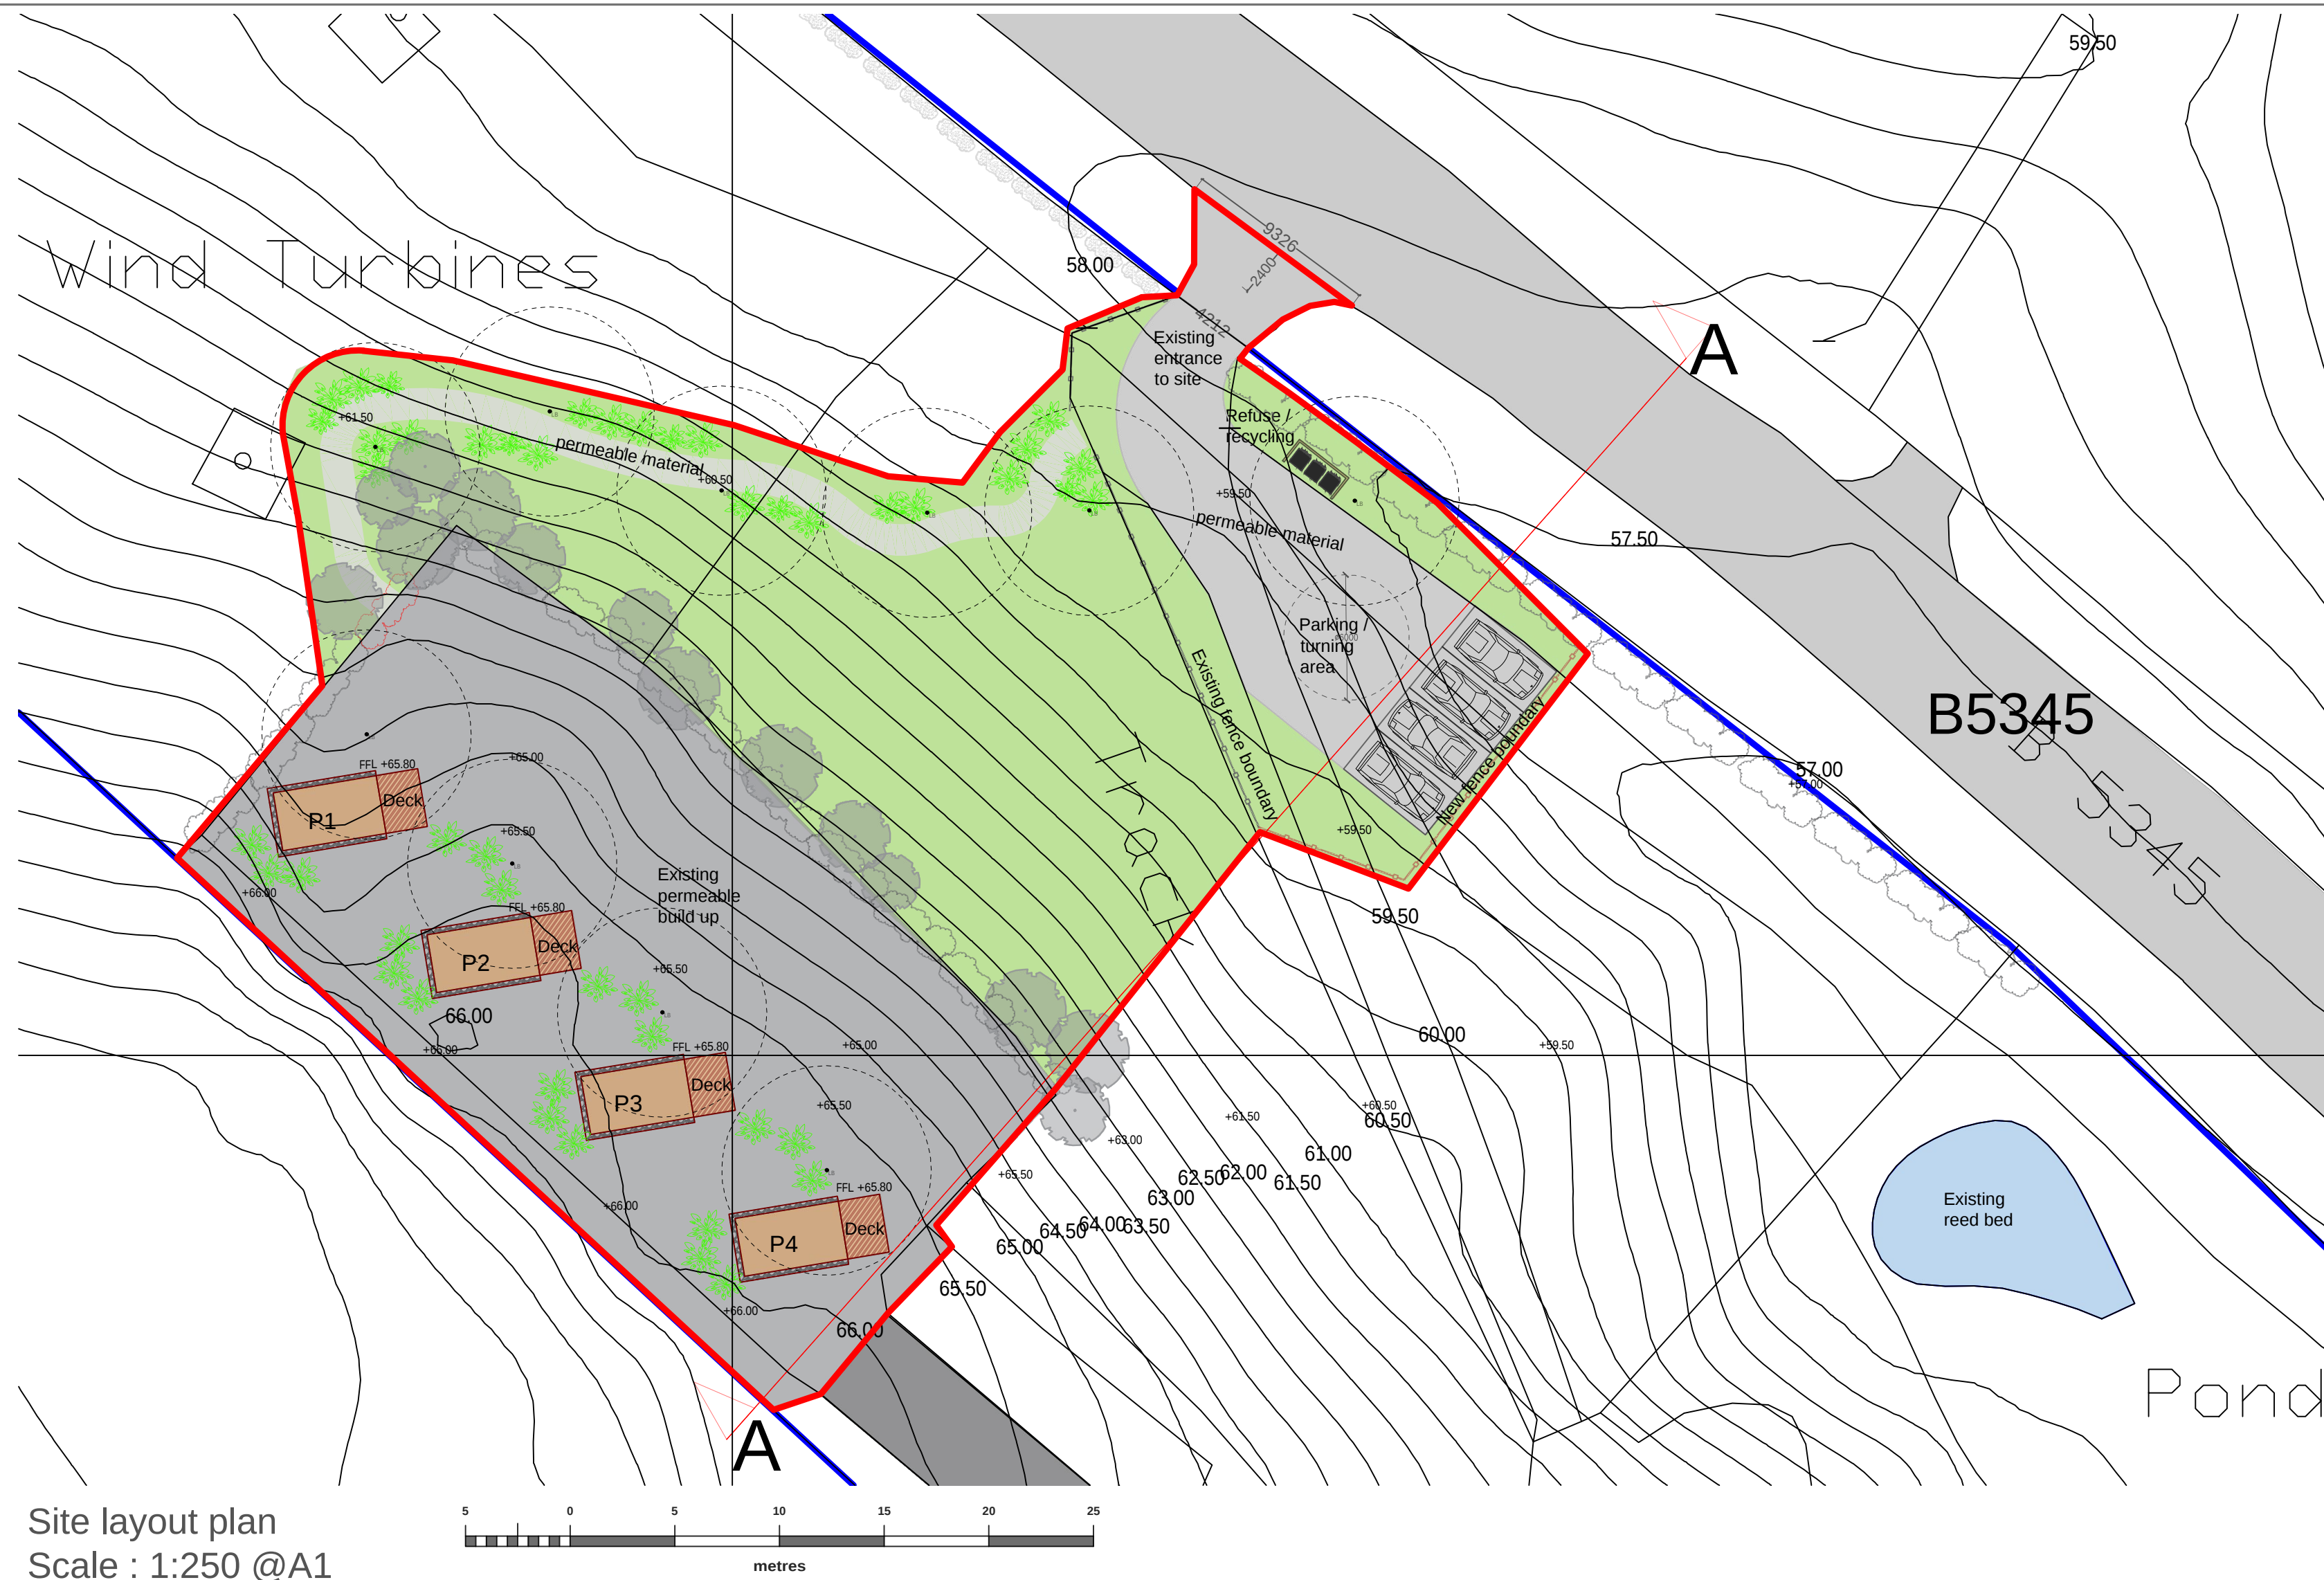

OWNERSHIP BOUNDARY

SITE BOUNDARY

