


KEY TO SYMBOLS



Date	Description	Rev	By
10/01/23	Amended visibility splay per speed survey results.	B	TA
16/03/21	Amended visibility splay per council request.	A	TA

Revision Description

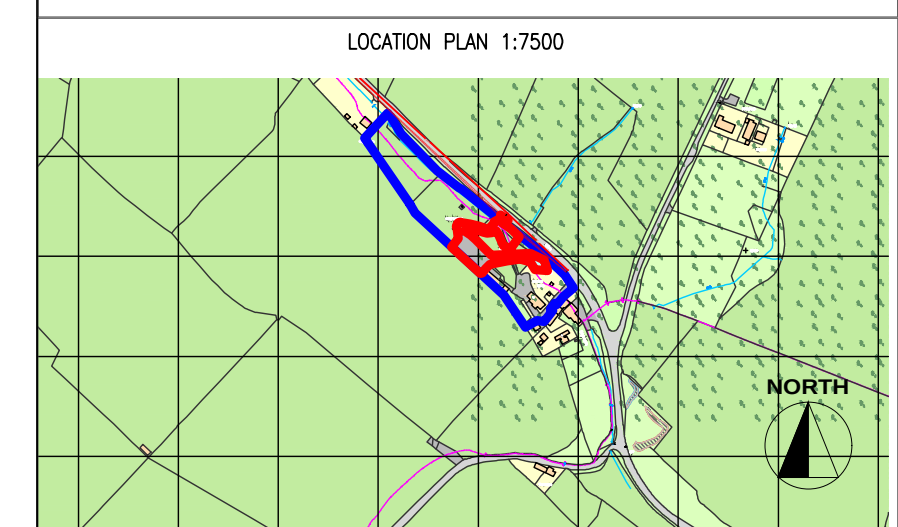

Project:
Proposed Glamping Site For Gemma Waghorn
5 Ellerbeck Barns, Egremont Road, Egremont Cumbria
CA222UA

Drawing Title:
PREFERRED VISIBILITY SPLAY

Drawing Number:
210825-01-13


Revision: B
Date: 11-10-21
Scale: 1:250 @ A1
Drawn By: TA
CAD Dwg File: -
Checked By:

Issue Status:
Full Planning Application



OWNERSHIP BOUNDARY

SITE BOUNDARY

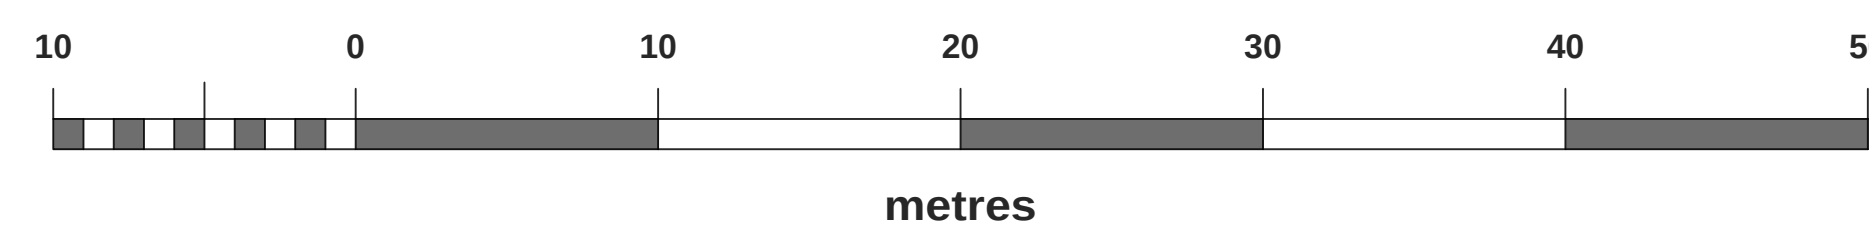

NORTH

