


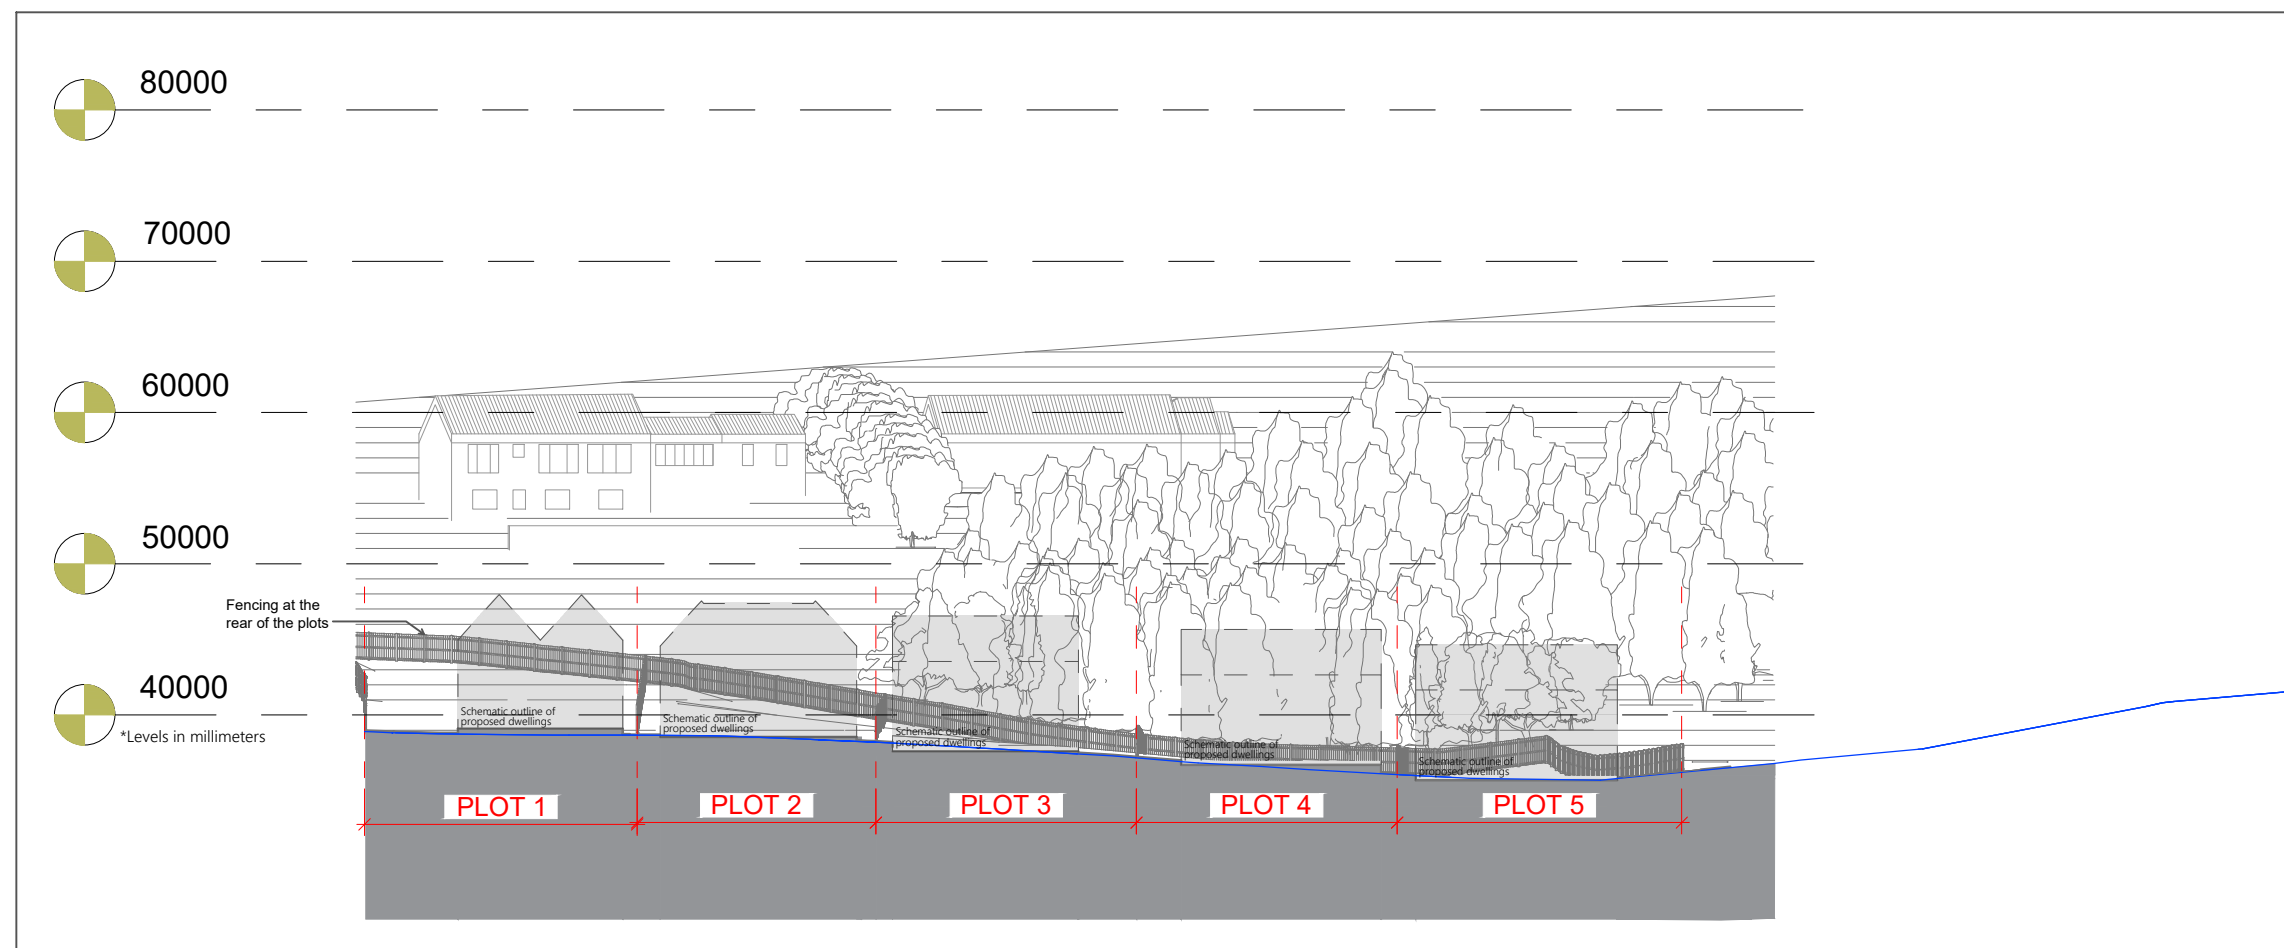
NOTES AND AMENDMENTS

This drawing is copyright ©. Figured dimensions are to be followed in preference to scaled dimensions and particulars are to be taken from the actual work where possible. Any discrepancy must be reported to the architect immediately and before proceeding.

REVISIONS

Rev	Description	Drawn	Date

KEY	
	Existing Site Level



01 Site Section
1:500



ASHWOOD
DESIGN ASSOCIATES LTD

Solway House Business Centre,
Parkhouse Road,
Carlisle
CA6 4BY

t 01228 510616
e admin@ashwooddesign.co.uk
w www.ashwooddesign.co.uk

Purpose:

Planning

Client:

Graeme Morgan

Project:

Nethertown Road, St Bees

Title:

Site Section

Scale:	Sheet Size:	Drawn:	Date:
1/500	A3	CG	09/2021
Project No:	Drawing No:	Revision:	
1956	007	-	