


Please Note:

Drawings subject to relevant statutory approvals.

All dimensions to be checked on site. Do not scale from this drawing. Work to figured dimensions only.

© This drawing is copyright of MC Architecture + Design Ltd and may not be reproduced in any way without their specific permission.

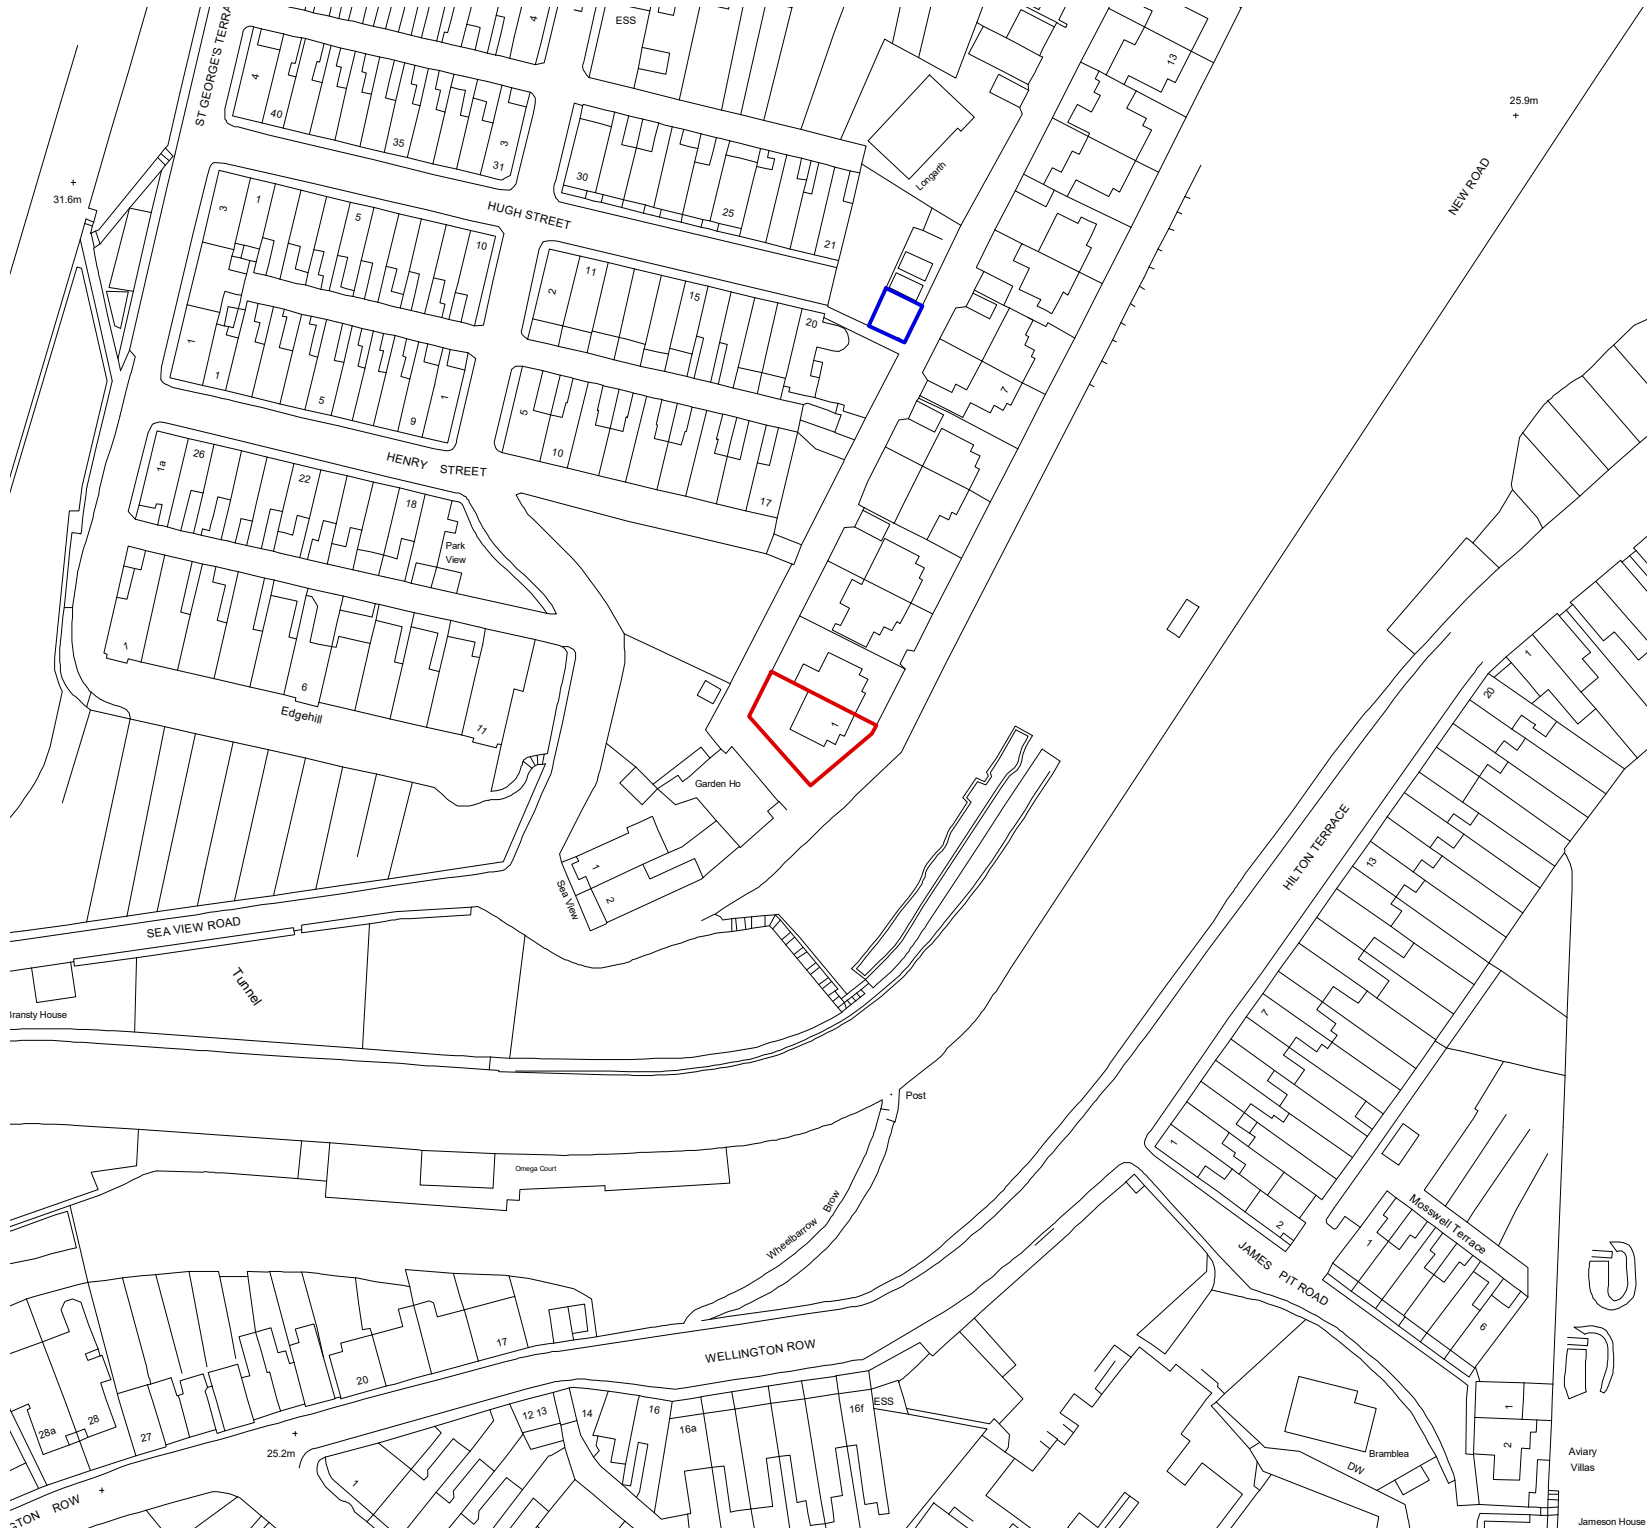

Site Location Plan
Scale 1:1250 @ A3



MCA
MC Architecture + Design

- | | |
|--|---------------------------------------|
| ☐ Preliminary | ☐ Tender |
| ☒ For Approval | ☐ Construction |

Client >
Mr + Mrs Messenger.

Project >
**1 Earls Road, Whitehaven,
Cumbria, CA28 6BB.**

Drawing Title >
Site Location Plan

Scale >
1:1250 @ A3

Date >
Feb 2025

Drawing No. >
2122-008-01

Rev >

B