


Please Note:

Drawings subject to relevant statutory approvals.

All dimensions to be checked on site. Do not scale from this drawing. Work to figured dimensions only.

© This drawing is copyright of MC Architecture + Design Ltd and may not be reproduced in any way without their specific permission.

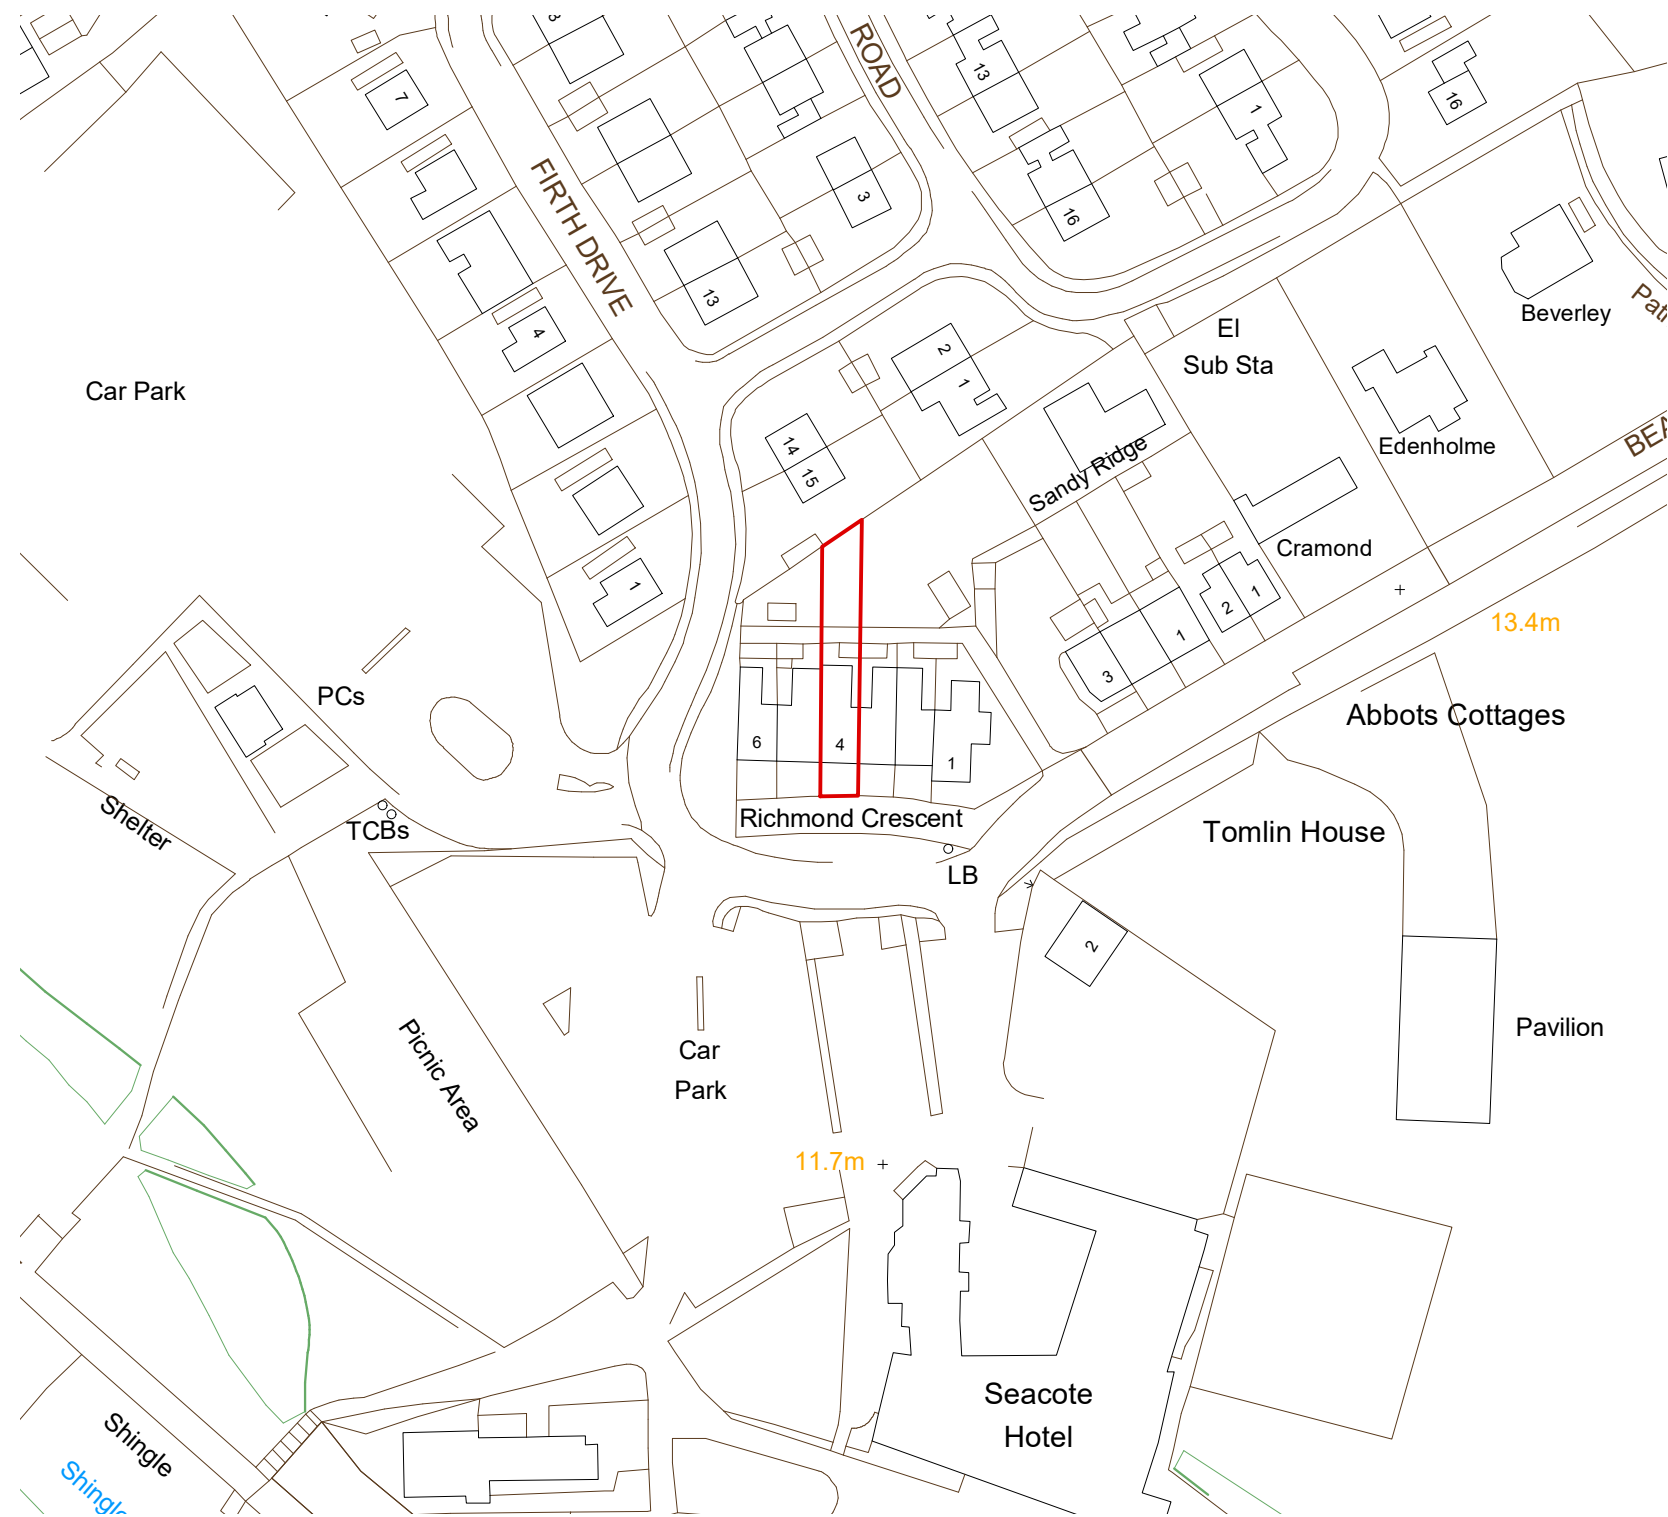

Site Location Plan
Scale 1:1250 @ A3

0 5 10 15 20 25 30 35 40 45 50 M

MCA
MC Architecture + Design

- | | |
|--|---------------------------------------|
| <input type="checkbox"/> Preliminary | <input type="checkbox"/> Tender |
| <input checked="" type="checkbox"/> For Approval | <input type="checkbox"/> Construction |

Client >
Mr + Mrs Williamson

Project >
4 Richmond Crescent, St Bees,
Cumbria, CA27 0EP.

Drawing Title >
Site Location Plan.

Scale >
1:1250 @ A3

Date >
April 2022

Drawing No. >
2122-010-01

Rev >
A