

**Image A**  
Gravel access route with brickwork step.



**Image B**  
Gravel access route / timber fence / brickwork step.




**Image C**  
Neighbour (No.5) demonstrating vehicular use of the new gravel access route with large vehicle & trailer.

**Please Note:**


Drawings subject to relevant statutory approvals.

All dimensions to be checked on site. Do not scale from this drawing. Work to figured dimensions only.

© This drawing is copyright of MC Architecture + Design Ltd and may not be reproduced in any way without their specific permission.

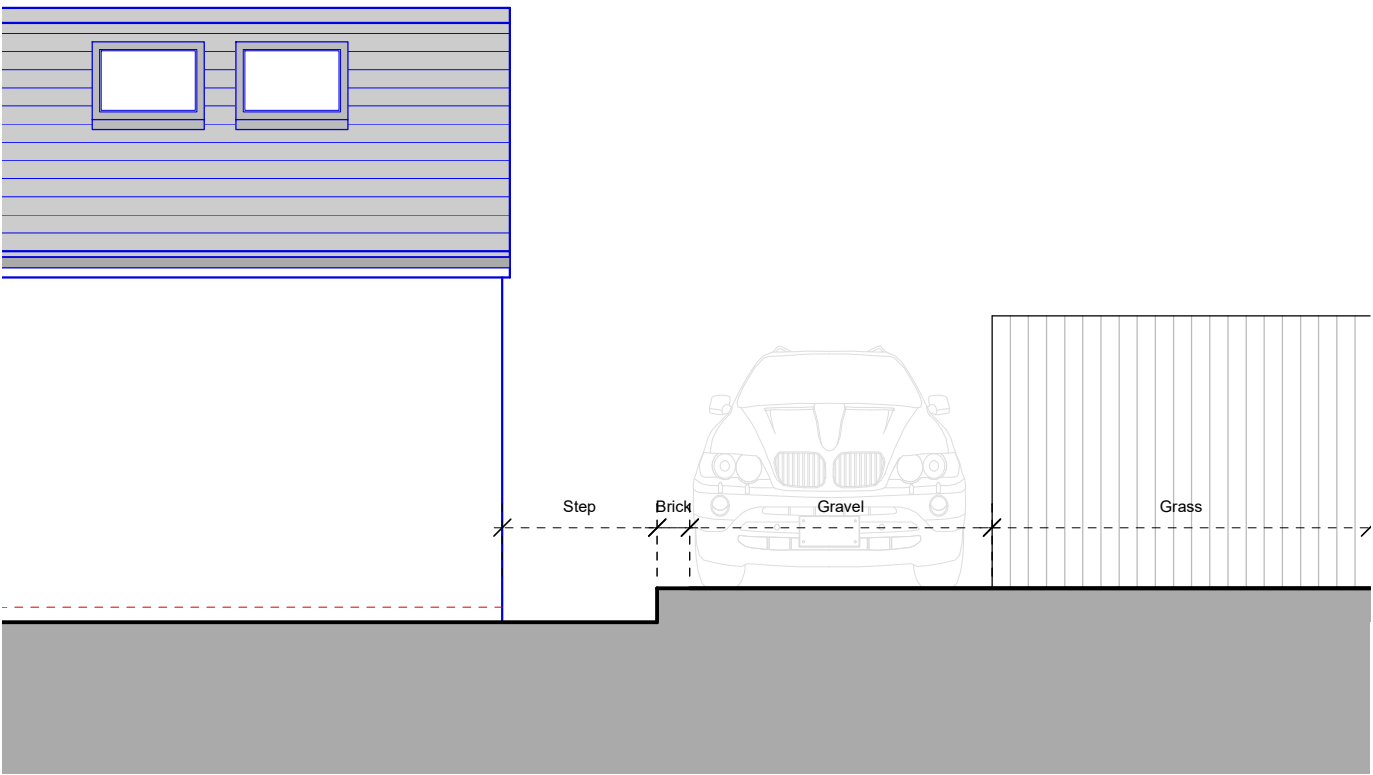

**Proposed Section**  
Scale 1:50 @ A3

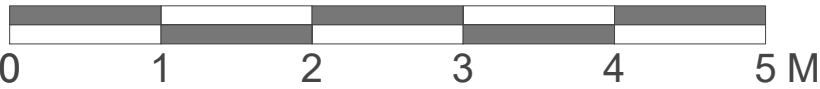

**MCA**  
MC Architecture + Design

☐ Preliminary

☐ Tender

☒ For Approval

☐ Construction

**Client >**

**Mr + Mrs Williamson**

**Project >**

**4 Richmond Crescent, St Bees,  
Cumbria, CA27 0EP.**

**Drawing Title >**

**Proposed Section & Photographs**

**Scale >**

**1:50 @ A3**

**Date >**

**April 2022**

**Drawing No. >**

**2122-010-03**

**Rev >**

**A**