


SITE LOCATION PLAN  
 AREA 2 HA  
 SCALE: 1:1250 on A4  
 CENTRE COORDINATES: 318005 , 479857

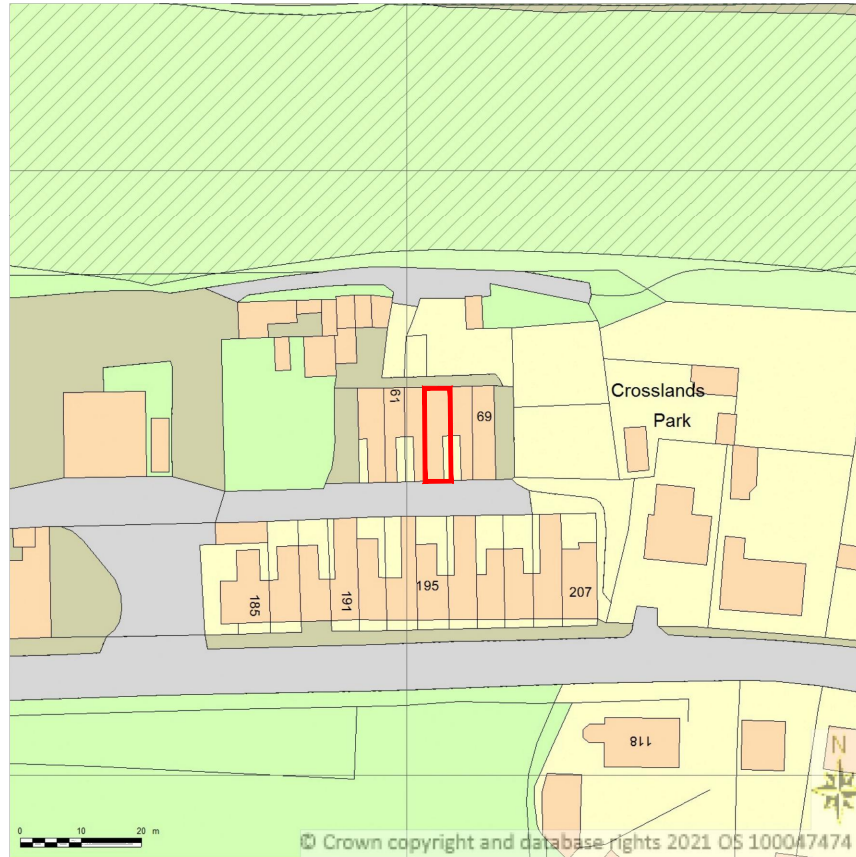

Supplied by Streetwise Maps Ltd  
[www.streetwise.net](http://www.streetwise.net)  
 Licence No: 100047474  
 15:58:00 02/08/2021

SITE BOUNDARY

This drawing is protected by copyright and must not be copied or reproduced without the written consent of M&P Gadsden Consulting Engineers Ltd. No dimensions are to be scaled from this drawing. All dimensions and sizes to be checked on site. ©

Client: <b>As if by Magic Ltd</b>		
Project: <b>Architectural Works</b> @65 Hope Street, Millom, Cumbria LA18 4JW		
Drawing Title: <b>SITE LOCATION MAP</b>		
Status: <b>BUILDING REGULATIONS</b>		
Date: 19/08/21	Drawn: TV	Scale:
Drawing No. 21235-BR-001	Revision: A	

**M & P Gadsden**  
 Consulting Engineers Ltd



Unit 20  
 Meetings Industrial Estate  
 Park Road  
 Barrow-in-Furness  
 Cumbria  
 LA14 4TL

Tel: 01229 813333

Web: [www.mpg-consulting.co.uk](http://www.mpg-consulting.co.uk)  
 E-mail: [mpg@mpg-consulting.co.uk](mailto:mpg@mpg-consulting.co.uk)