



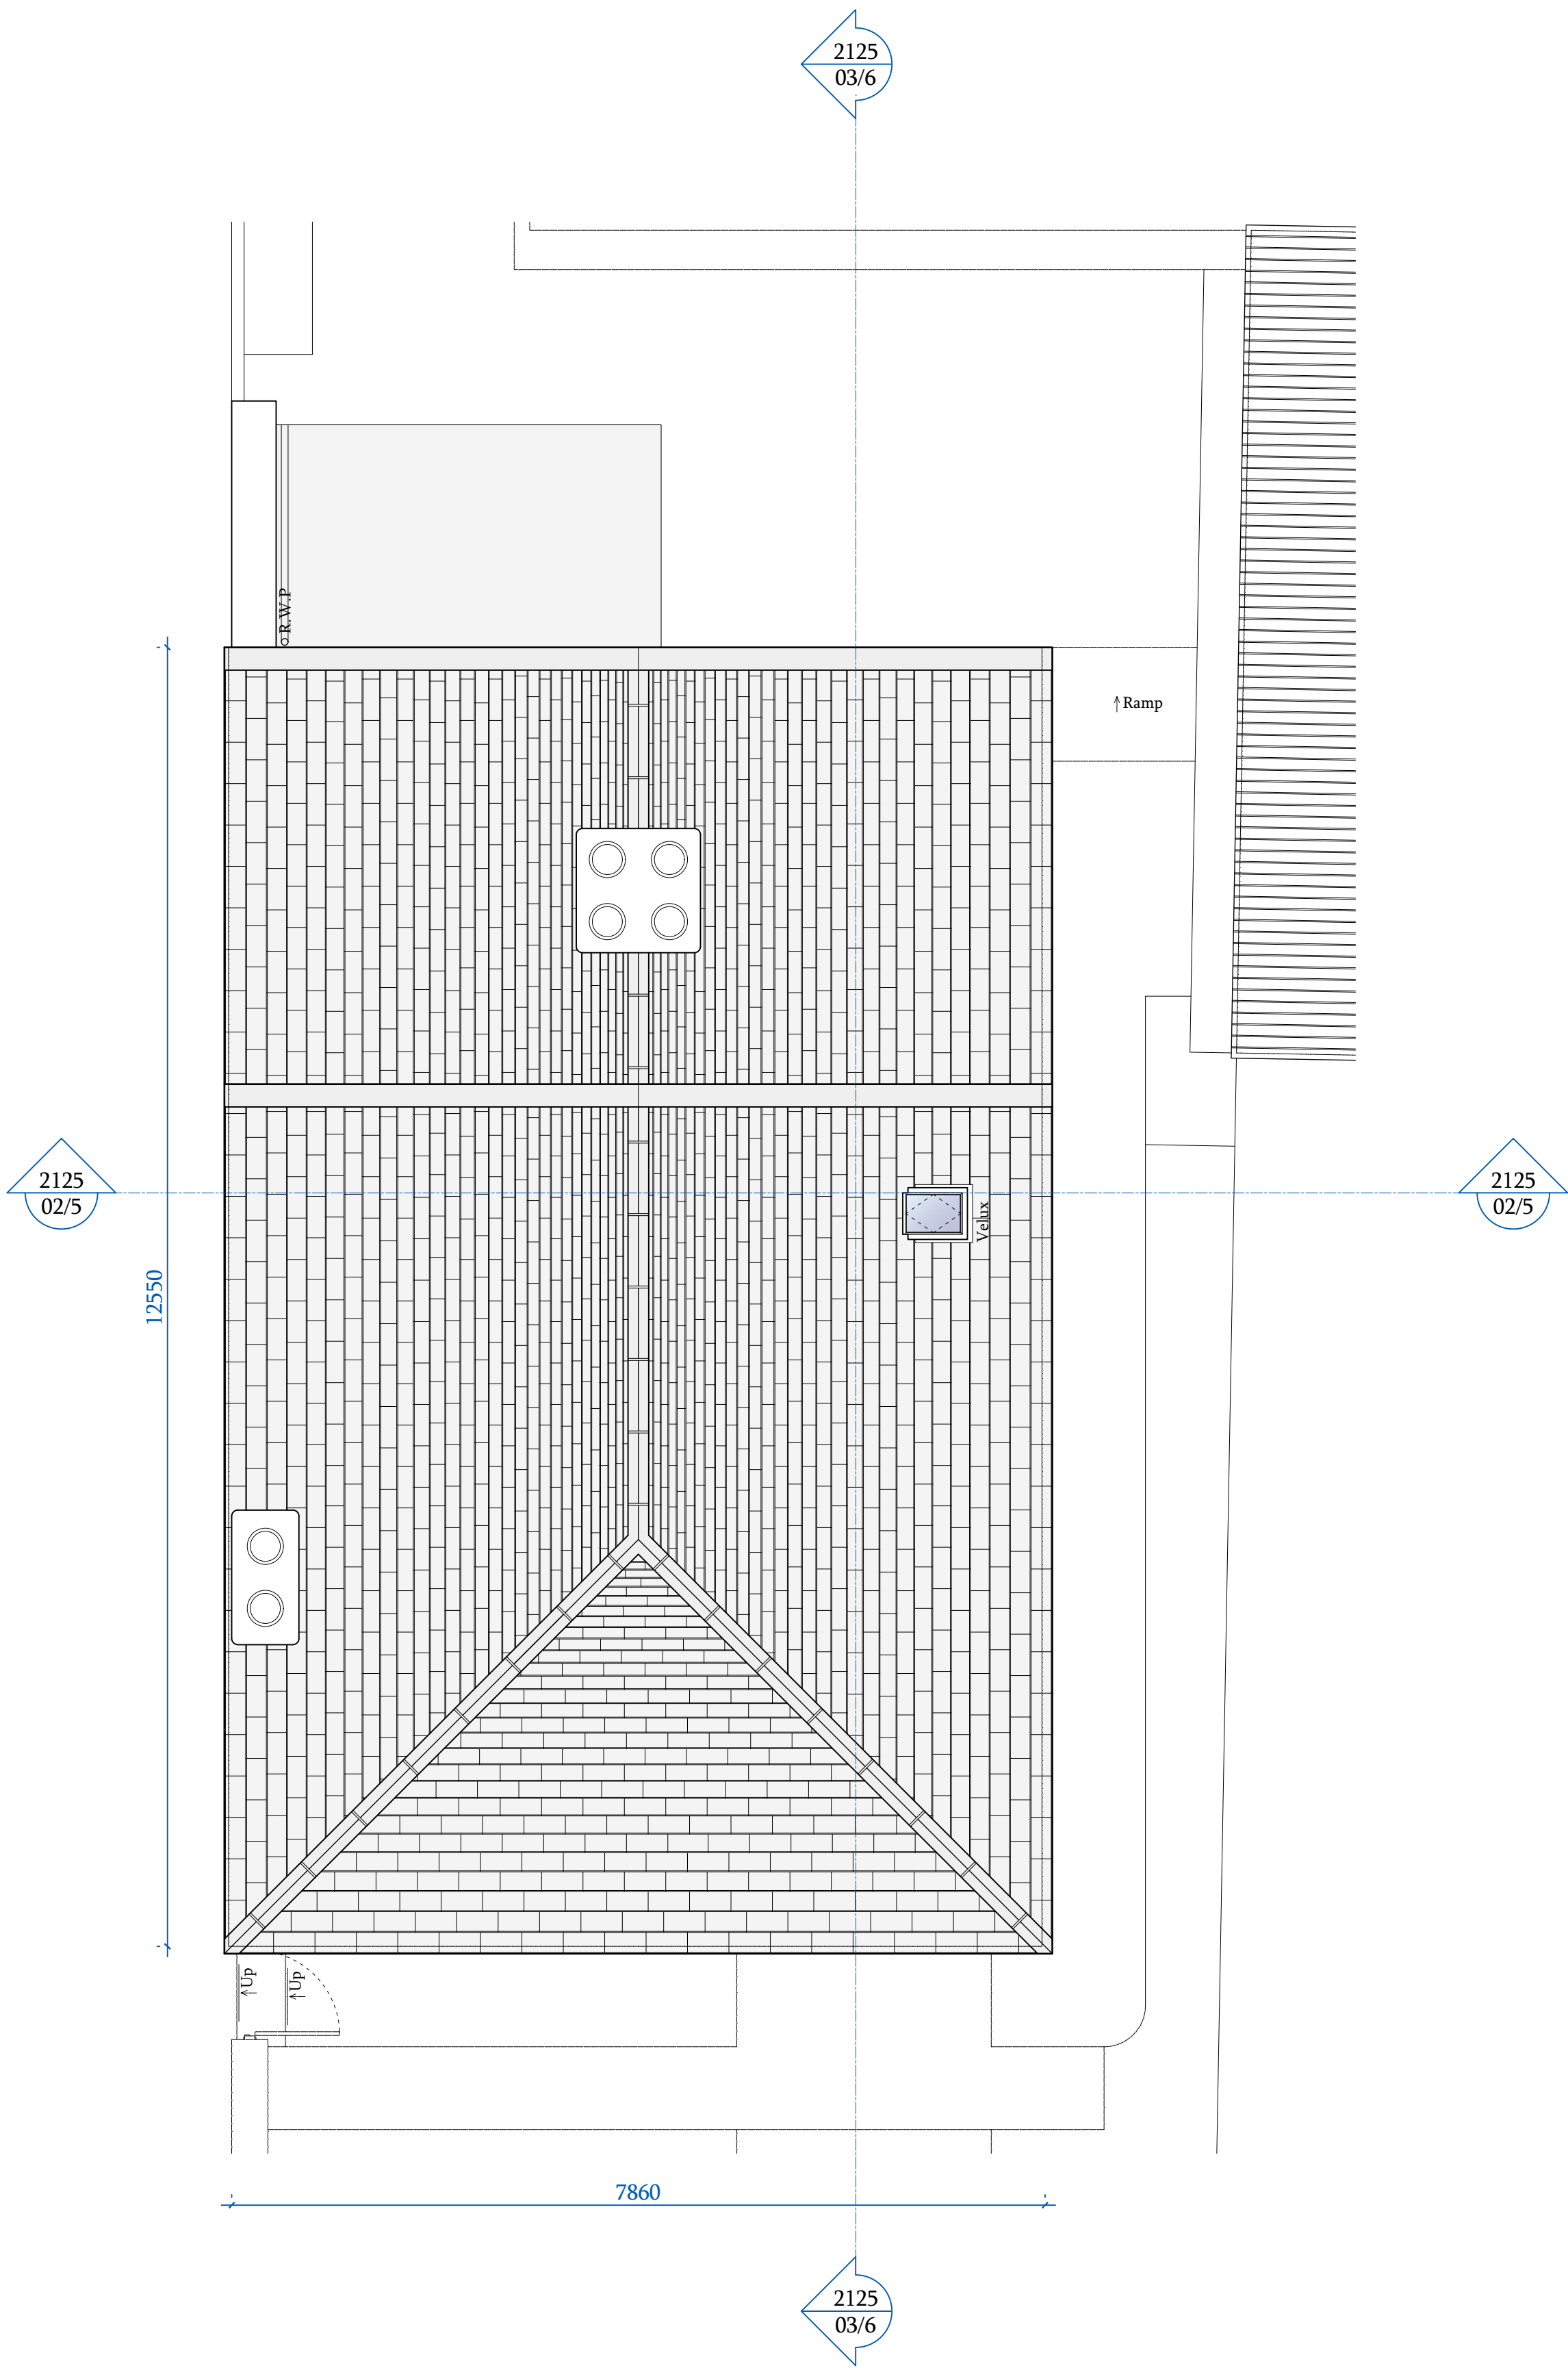

3 Roof Plan
Scale - 1 : 50 @ A1



4 Location Plan - Ordnance Survey (c)
Scale - 1 : 500 @ A1

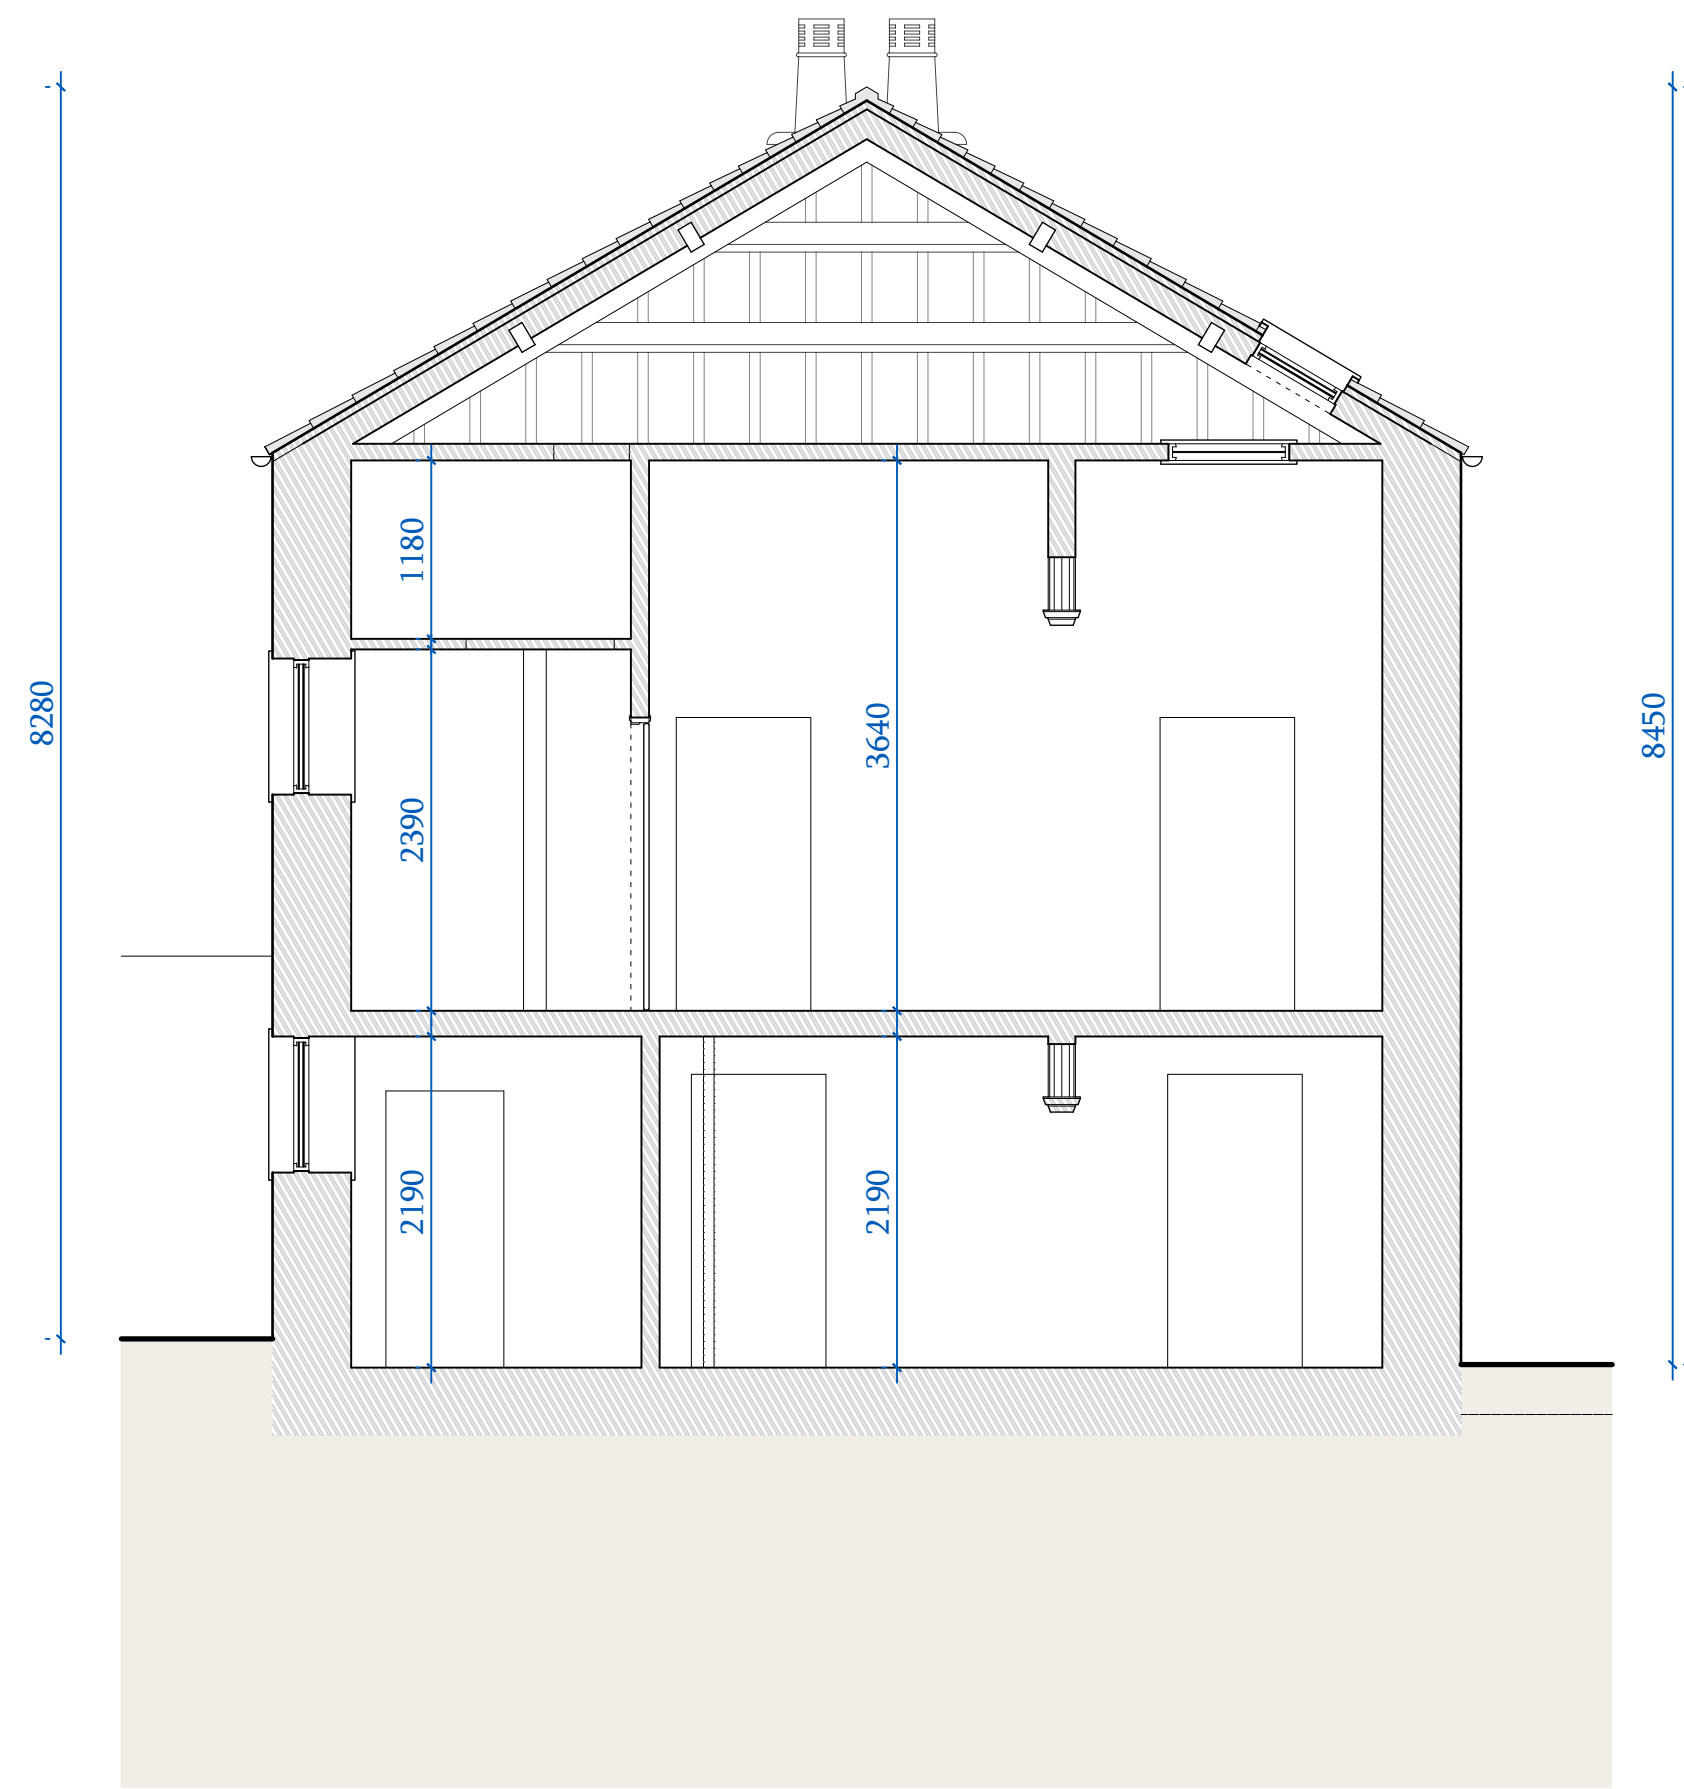

5 Section
Scale - 1 : 50 @ A1

Drawing Reference

This drawing may be used only for the purpose(s) issued.


The copying, editing or use of this drawing by any third parties is strictly forbidden unless prior written permission is agreed.

All dimensions to be confirmed on-site with any discrepancies reported back to the architect prior to any works proceeding.


Do not scale from this drawing.

If you have any questions or queries regarding any aspect of this drawing, please do not hesitate to ask.

North Reference

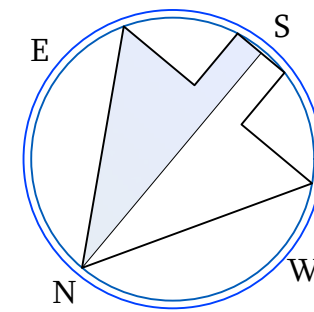

Scale Reference

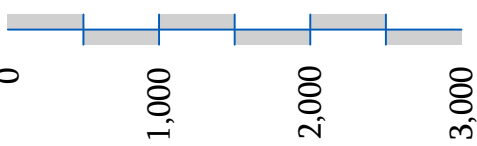

Scale(s) - 1 : 50 @ A1

Unit(s) - Millimeters (mm)

Project Reference

Miss E. R. Brown & Mr B. O'Leary
'Everslea House'

Howgate

Whitehaven

Cumbria

CA28 6PL

England



Architectural Design

T - 07836-343999

E - extensionplans@hotmail.co.uk

Sheet Reference

Sheet(s) - 2125 / 02

Scale(s) - 1 : 50 @ A1
1 : 500 @ A1

Date(s) - May 2022

Property As Existing

Roof Plan, Location Plan &
Section

Planning Application Document