


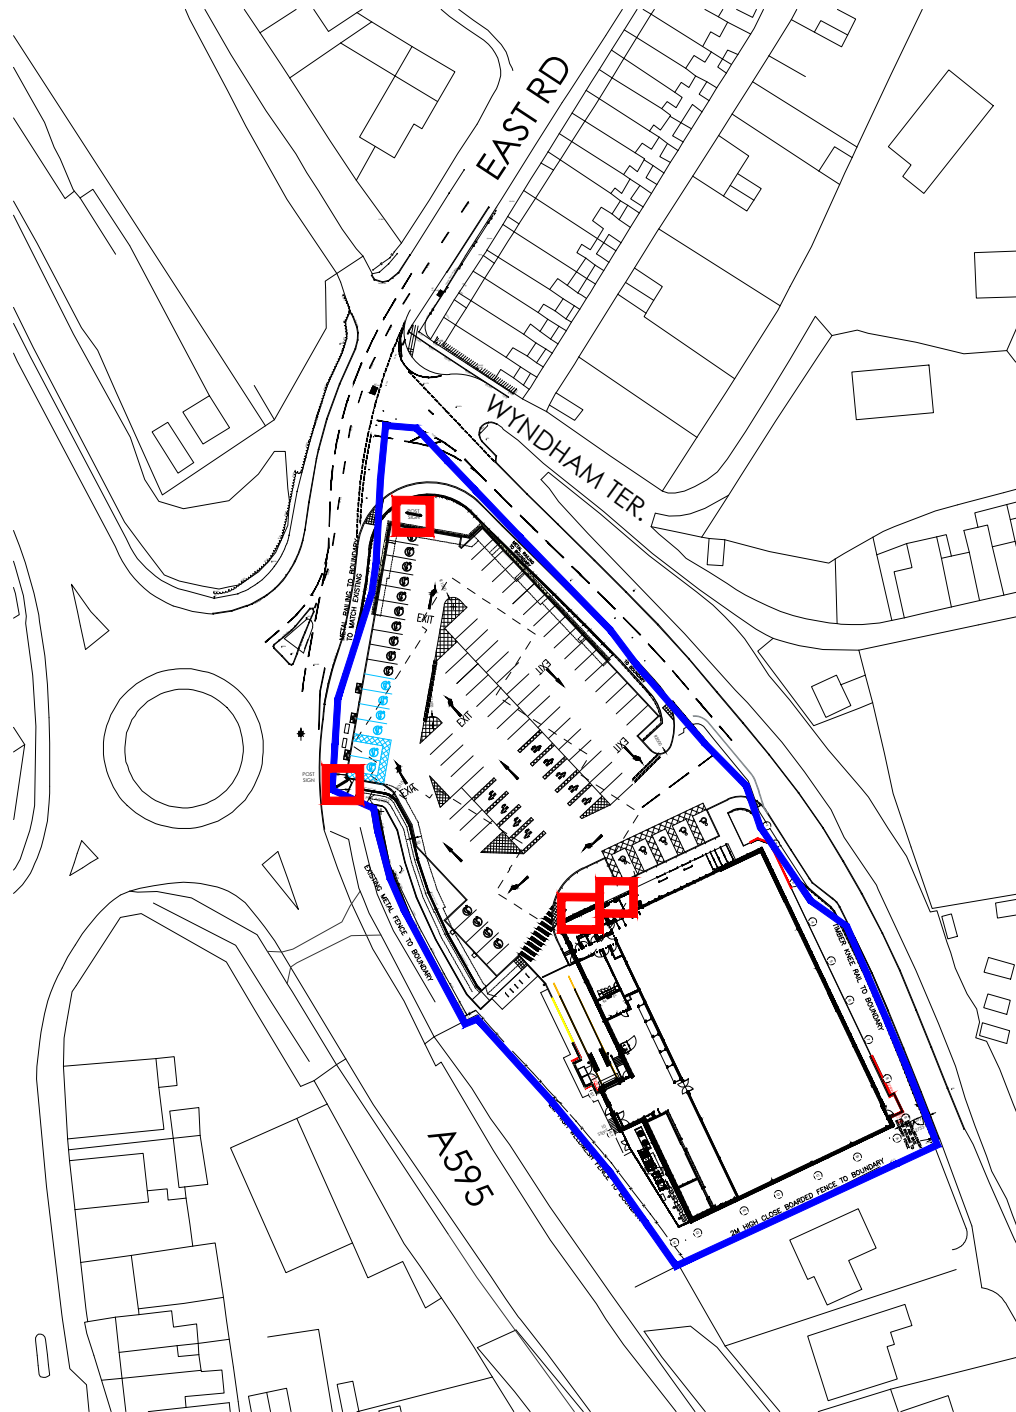

The Harris Group Ltd does not accept liability for any deviation to our drawings or specification. This Drawing is copyright and may not be reproduced in whole or part without written authority. Do not Scale from this drawing.

Rev	Date	Description	Drawn	Chk'd
P01	28.07.26	SUBMISSION ISSUE	RG	RM



Architecture
Masterplanning
Interior Design

www.harrispartnership.com

Client

ALDI STORES DARLINGTON



Project Title

PROPOSED FOODSTORE

EAST ROAD
WYNDHAM TERRACE
EGREMONT

Drawing Title

SITE LOCATION PLAN

Drawn	Checked	Scale @A4	BIM Status	Date
RG	RM	1:1250	NA	JULY 26

Drawing Status	Rev.	THP Project No
PLANNING	P01	21341

Drawing Reference

21341 THP XX XX DR A 1000